

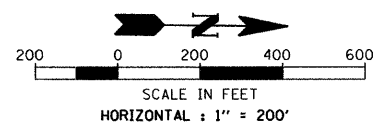
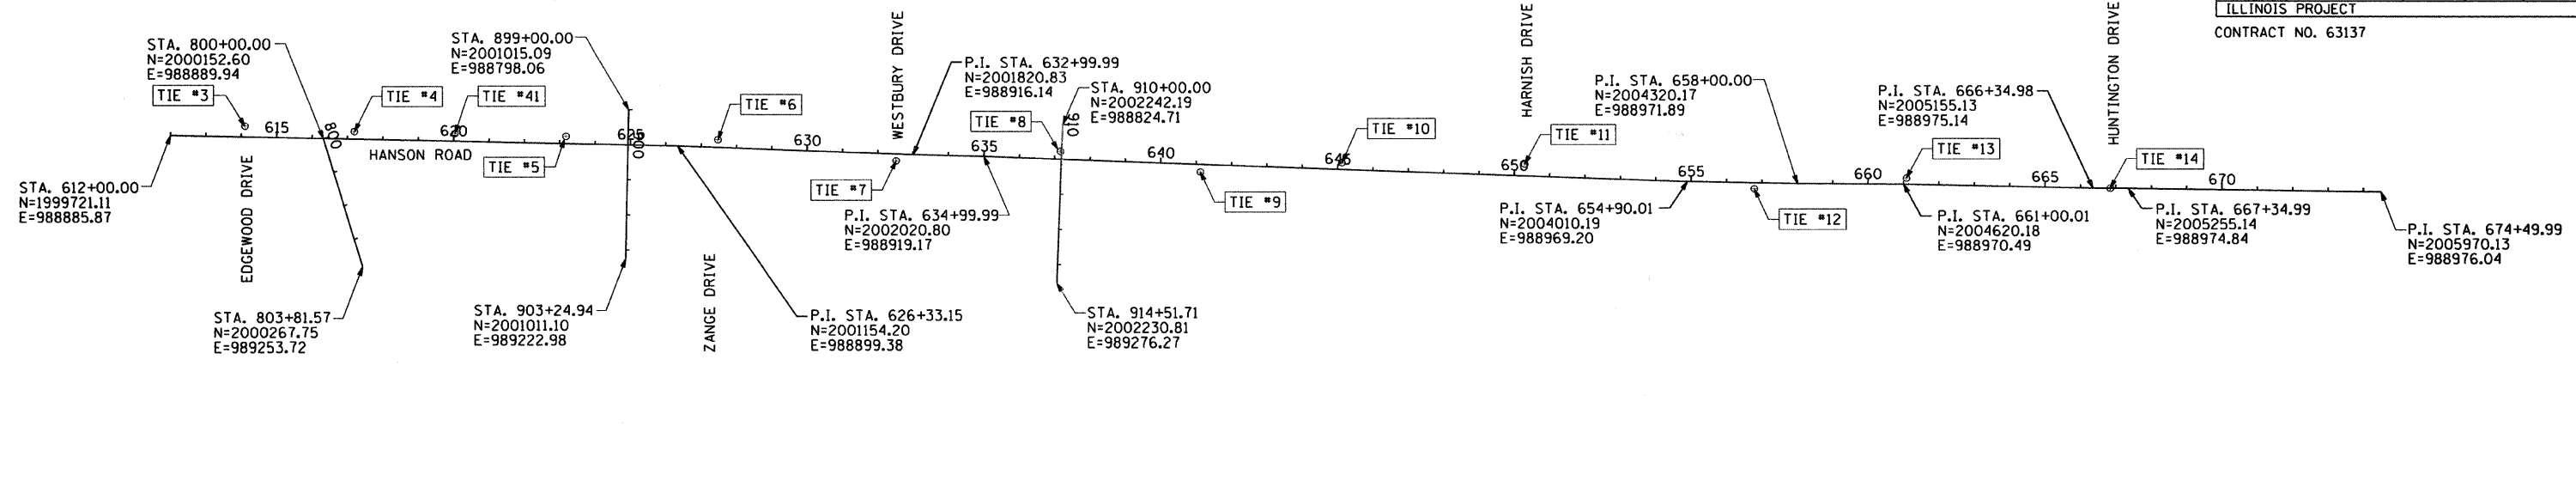
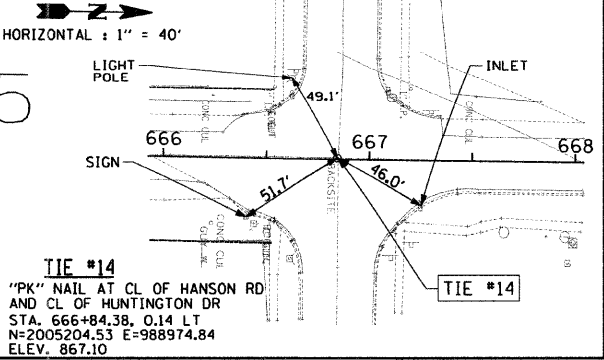
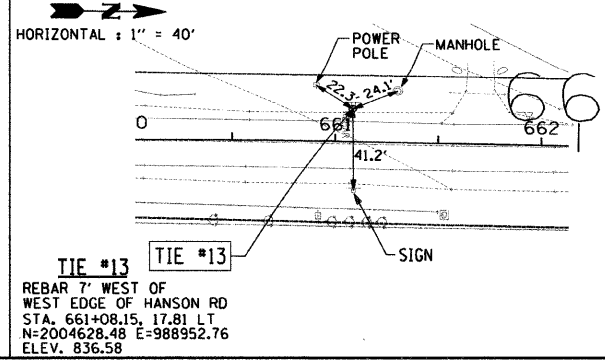
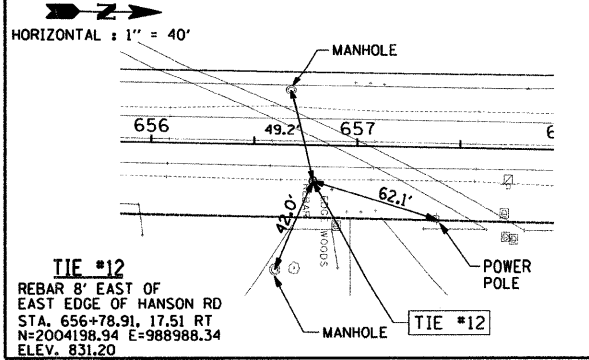
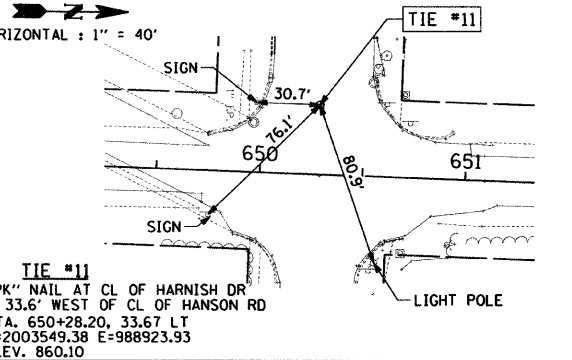
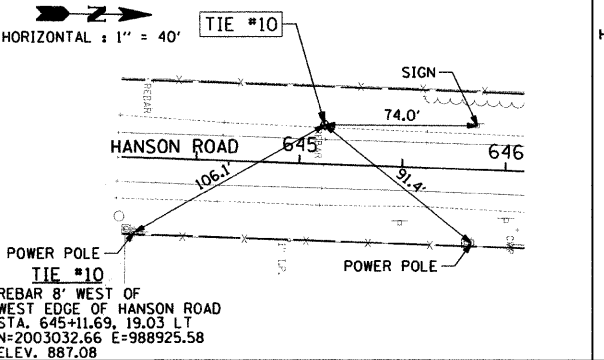
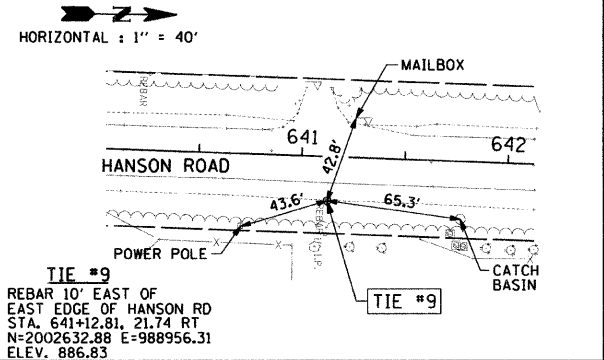
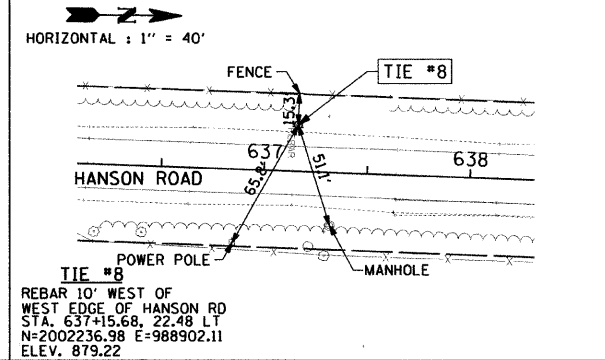
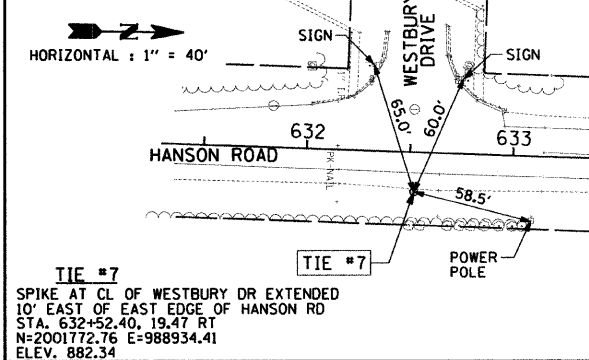
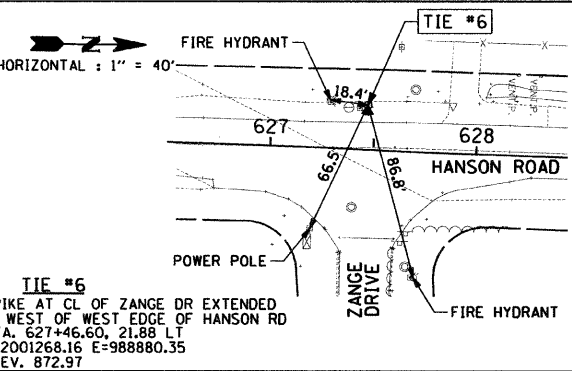
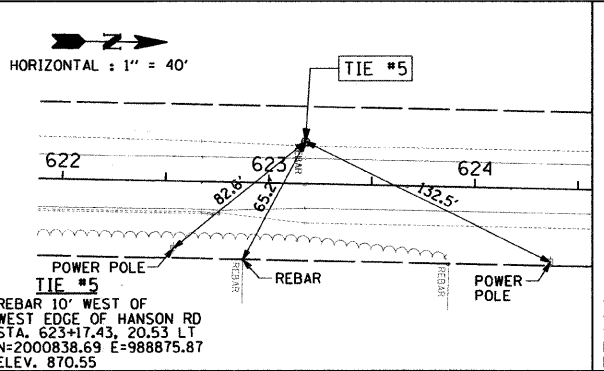
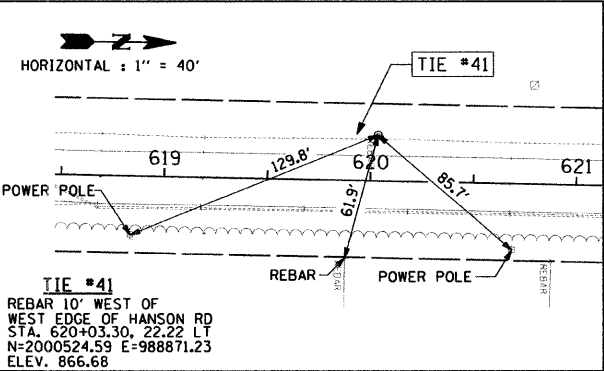


F.A.U. ROUTE NO.	SECTION	COUNTY	TOTAL SHEETS	SHEET NO.
4011	07-00072-00-PV	McHENRY	80	5

ILLINOIS PROJECT
CONTRACT NO. 63137

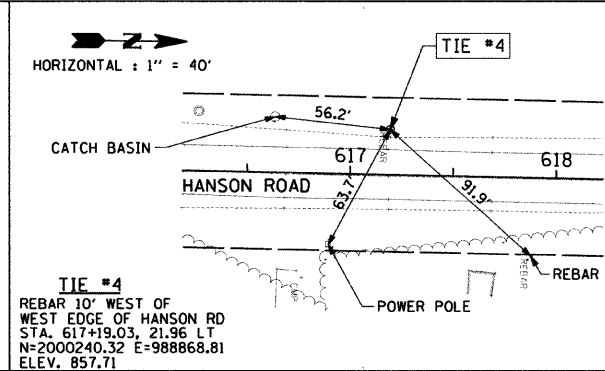

- NOTES:
1. CONTRACTOR SHALL FIELD VERIFY ALL CONTROL.
 2. SEE PLAN AND PROFILE SHEETS FOR CONSTRUCTION LIMITS.

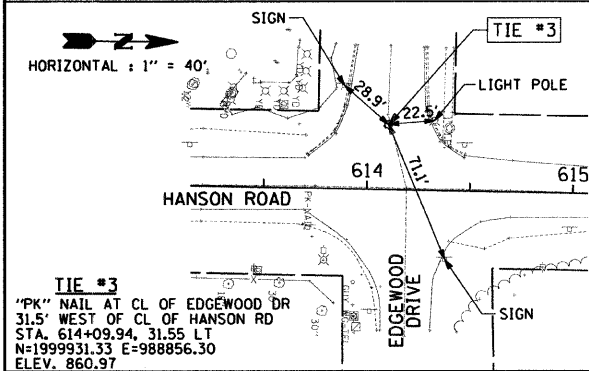

REVISIONS		NAME	DATE
NO.	DESCRIPTION		

HANSON ROAD IMPROVEMENTS
EDGEWOOD DRIVE TO HUNTINGTON DRIVE ALIGNMENT AND TIES

DATE: 03-27-09 DRAWN BY: AJR
CHECKED BY: MAY

GRAEF, ANHALT, SCHLOEMER & ASSOCIATES, INC.
CHICAGO, ILLINOIS