
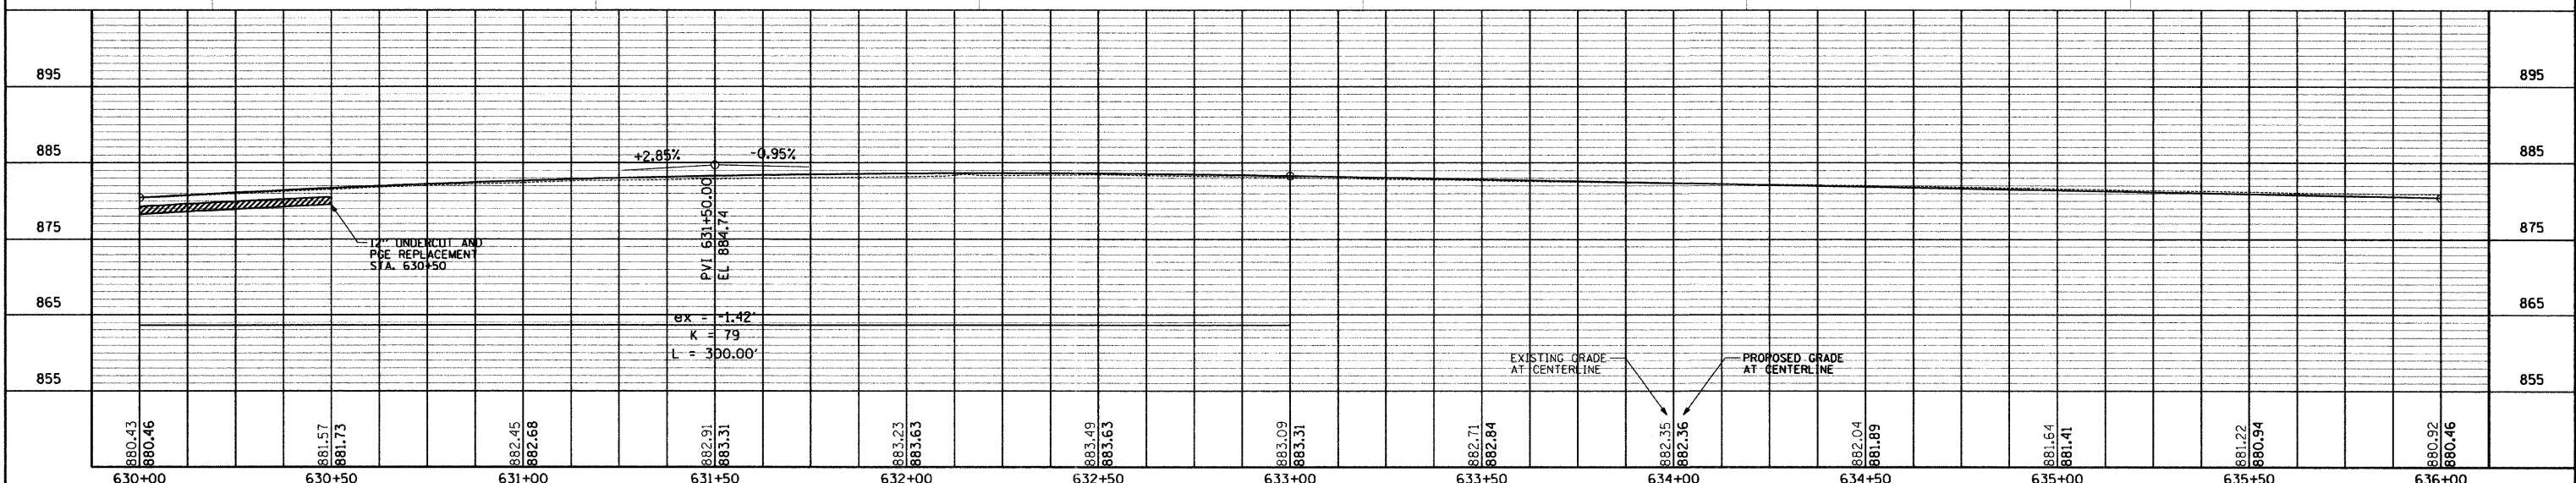
 
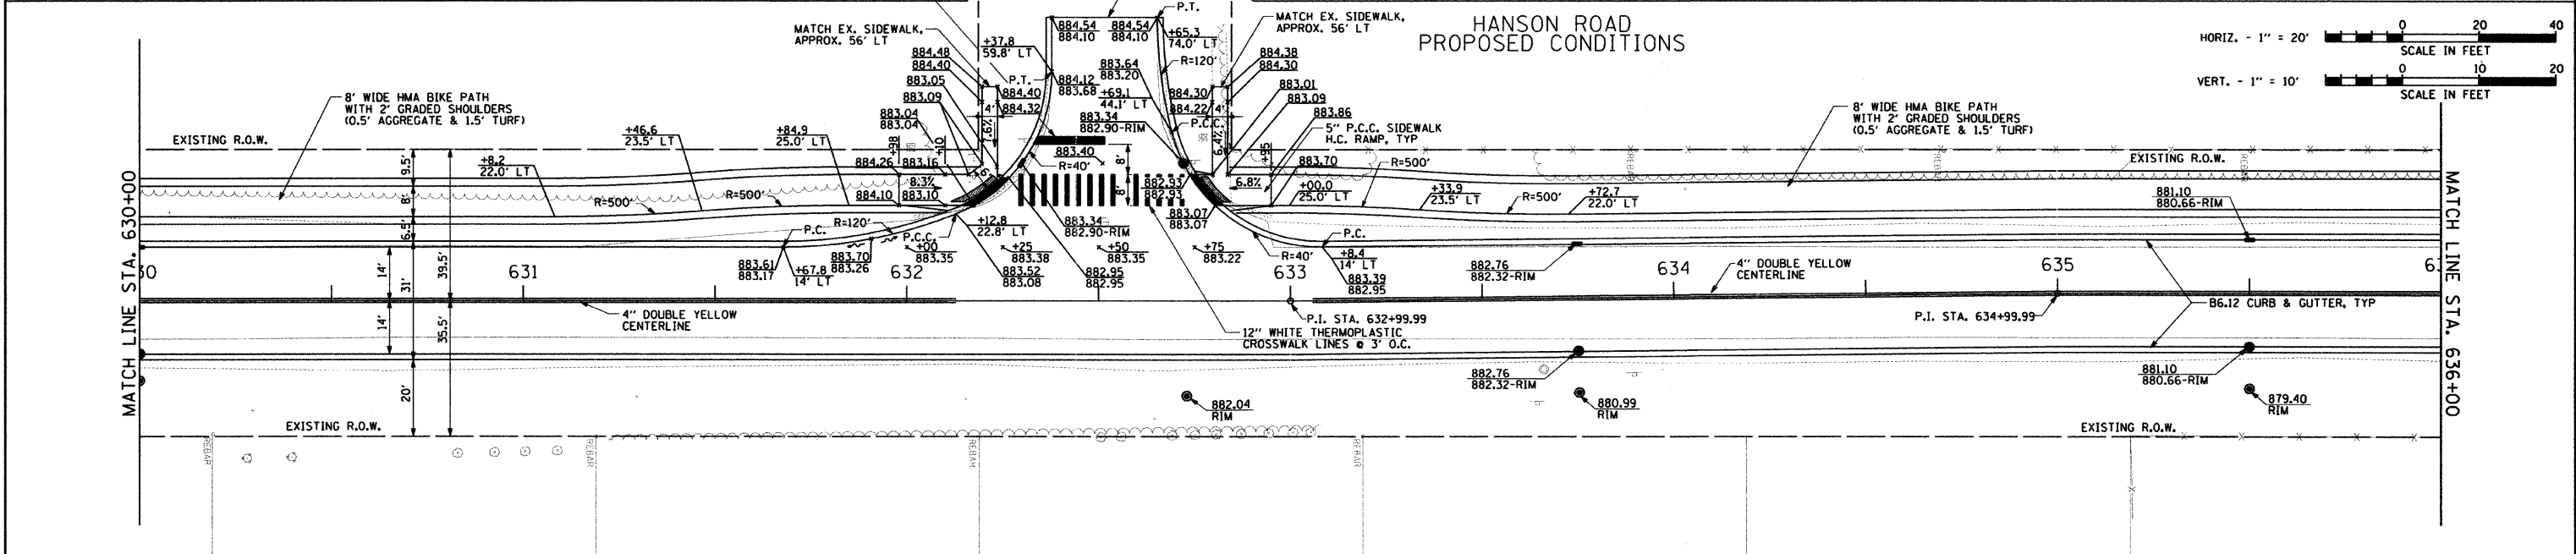


F.A.U. ROUTE NO.	SECTION	COUNTY	TOTAL SHEETS	SHEET NO.
4011	07-00072-00-PV	McHENRY	80	12
ILLINOIS PROJECT				
CONTRACT NO. 63137				

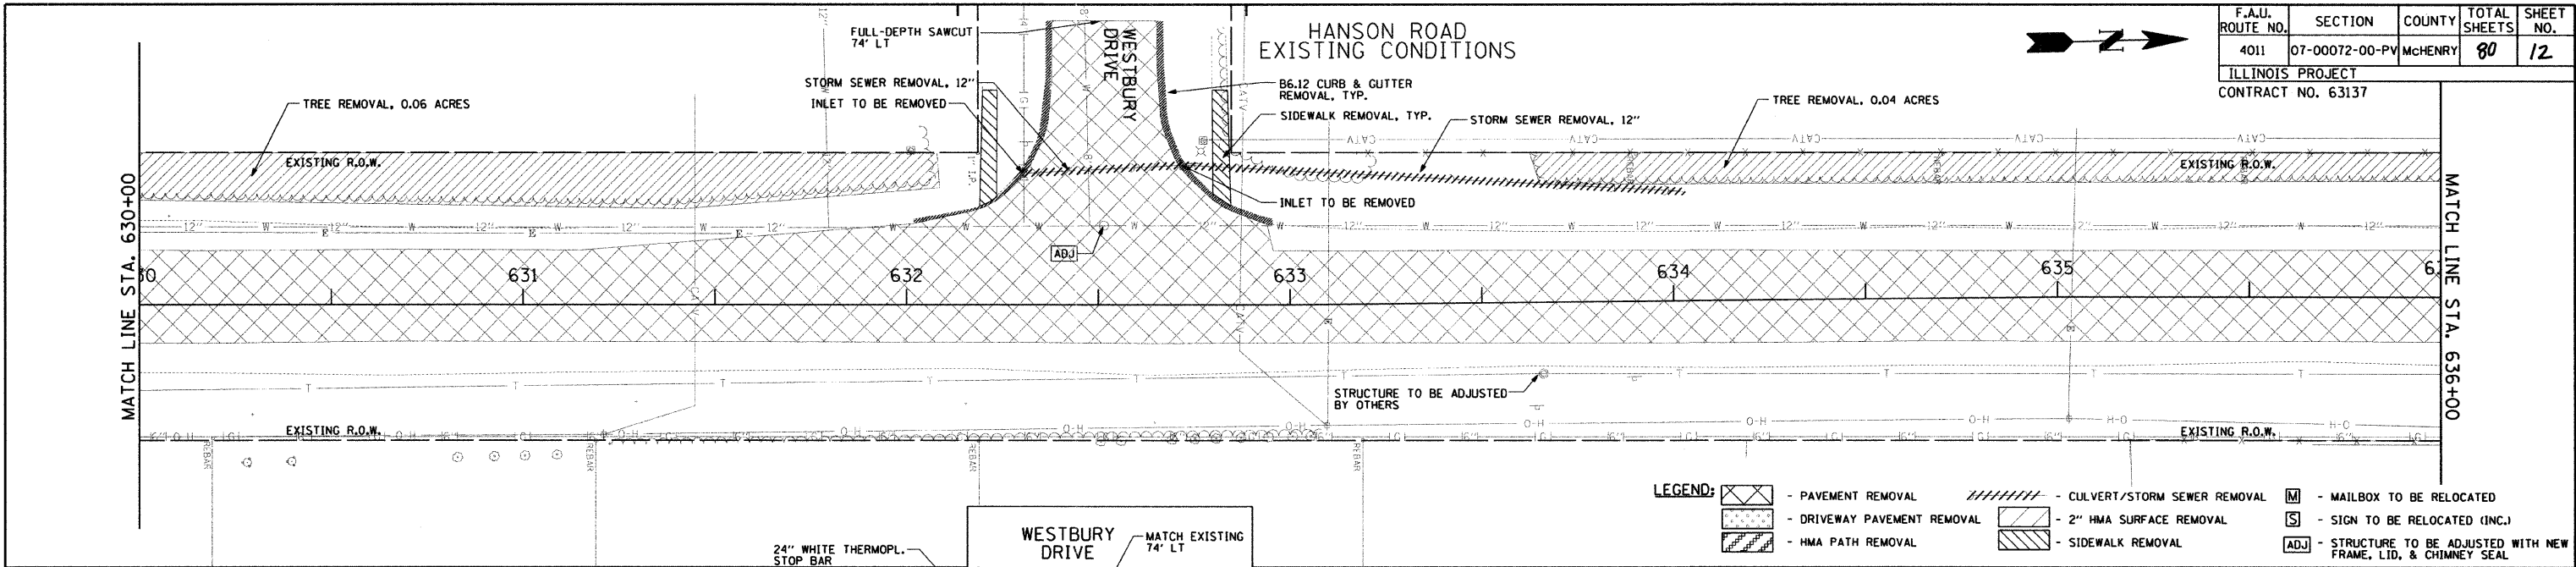

PLAN AND PROFILE HANSON ROAD STA. 630+00 TO STA. 636+00