


F.A.U. ROUTE NO.	SECTION	COUNTY	TOTAL SHEETS	SHEET NO.
4011	07-00072-00-PV	McHENRY	80	15

ILLINOIS PROJECT


CONTRACT NO. 63137
TREE REMOVAL, 0.02 ACRES
EXISTING R.O.W.

HANSON ROAD EXISTING CONDITIONS


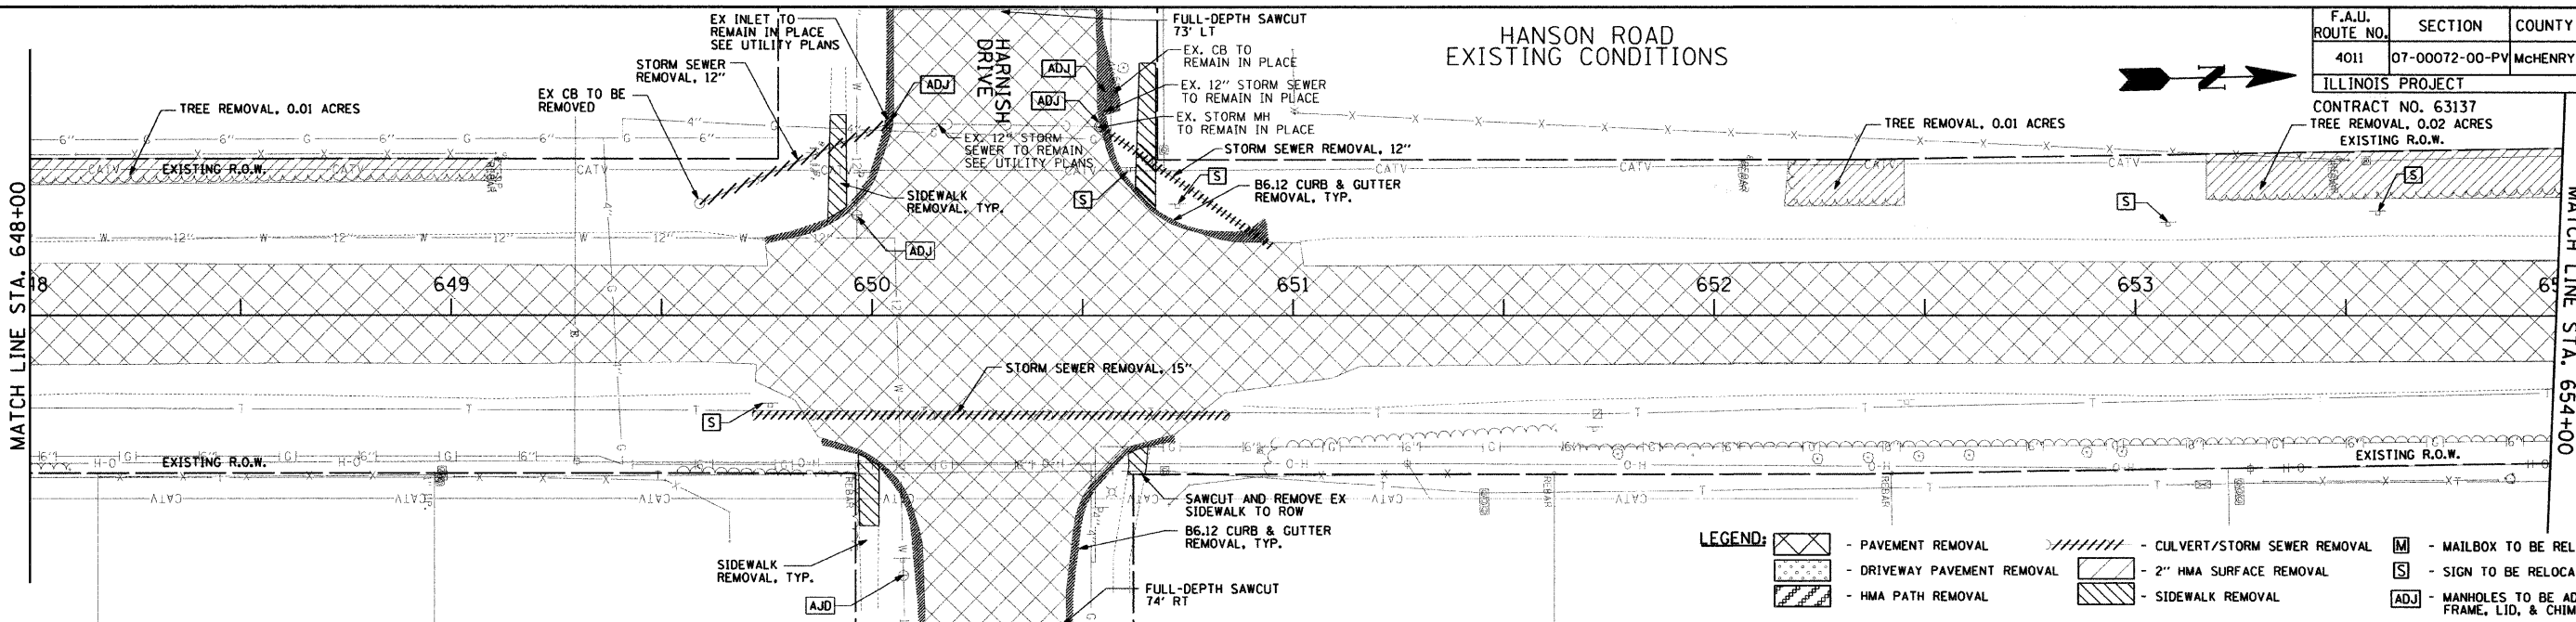


LEGEND:

- PAVEMENT REMOVAL
- DRIVEWAY PAVEMENT REMOVAL
- HMA PATH REMOVAL
- CULVERT/STORM SEWER REMOVAL
- 2" HMA SURFACE REMOVAL
- SIDEWALK REMOVAL
- MAILBOX TO BE RELOCATED
- SIGN TO BE RELOCATED (INC.)
- MANHOLES TO BE ADJUSTED WITH NEW FRAME, LID, & CHIMNEY SEAL

 

HANSON ROAD PROPOSED CONDITIONS

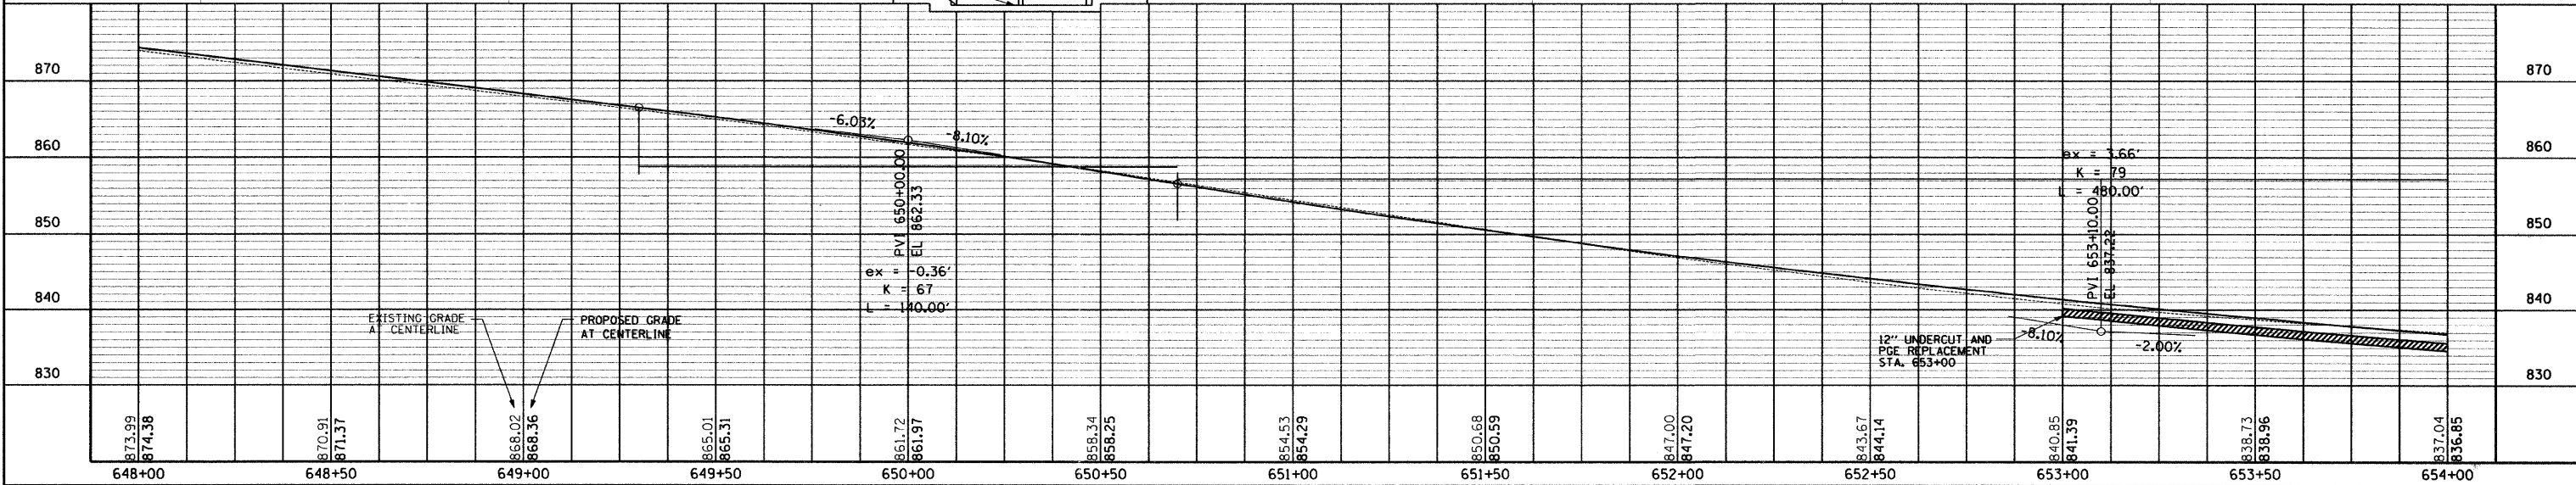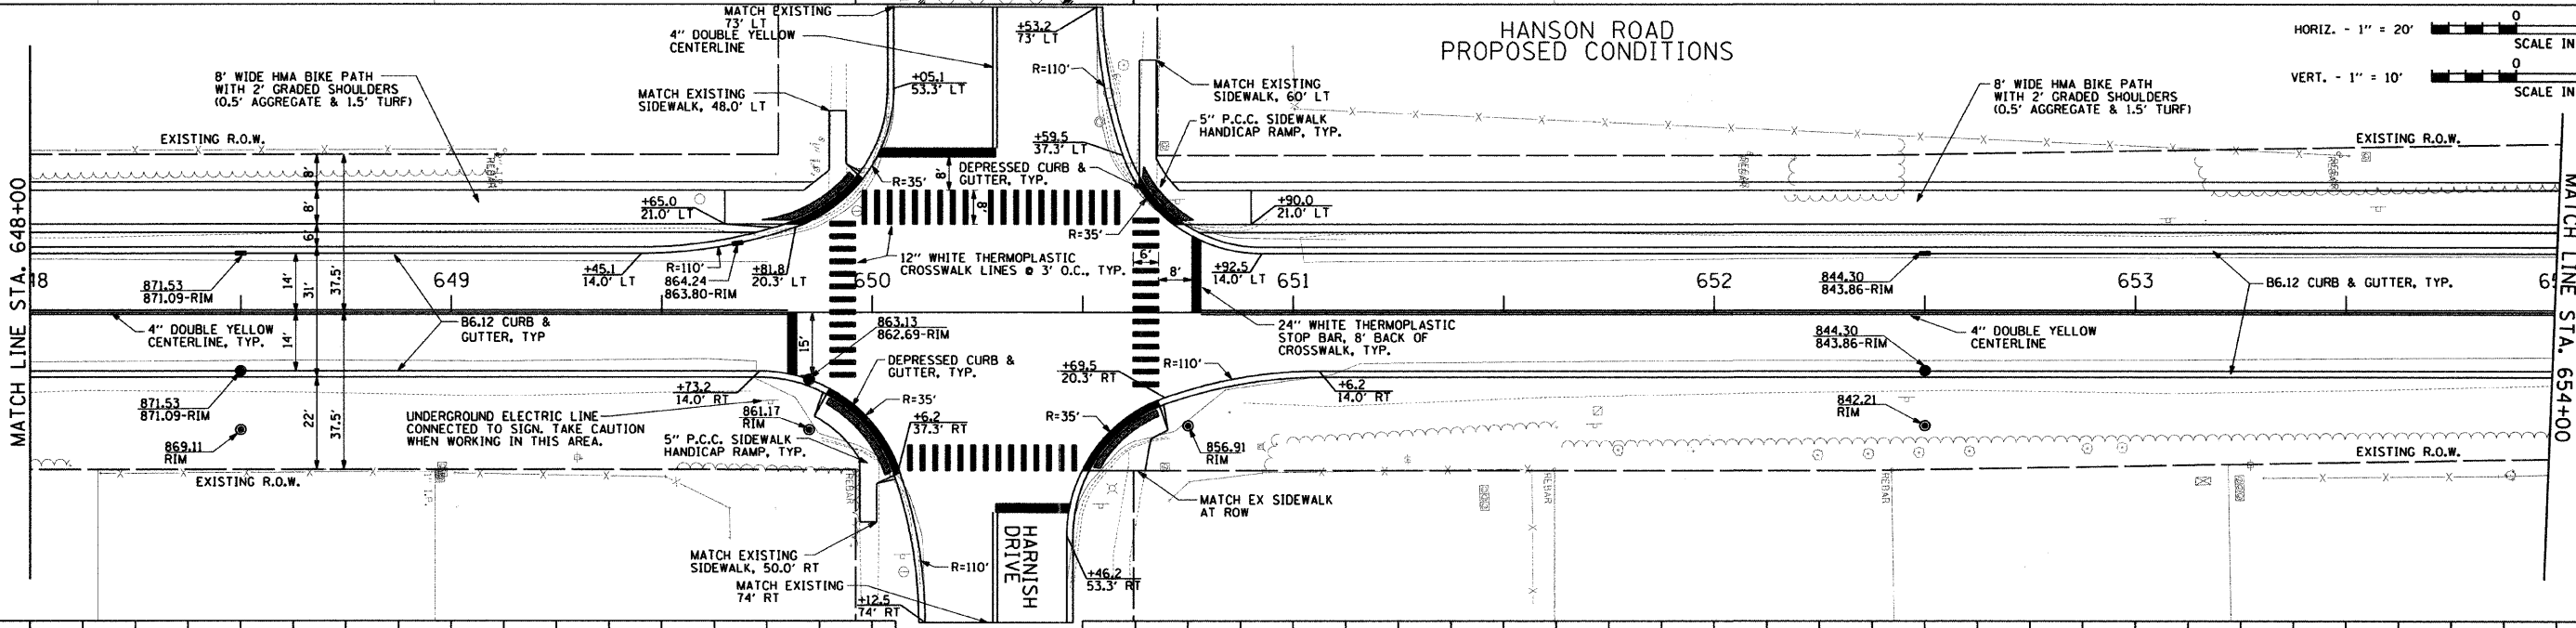

PLAN AND PROFILE

HANSON ROAD STA. 648+00 TO STA. 654+00