
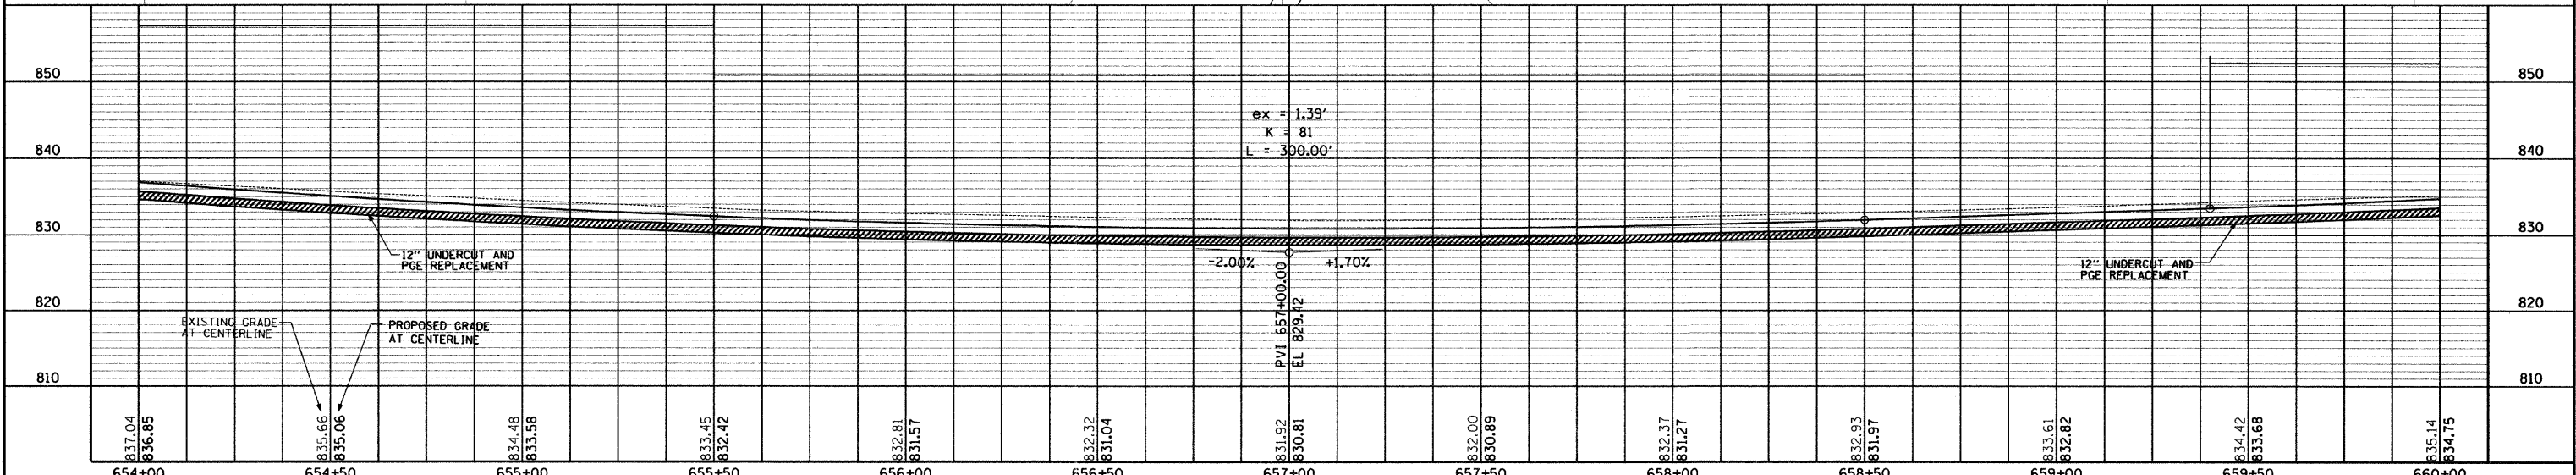
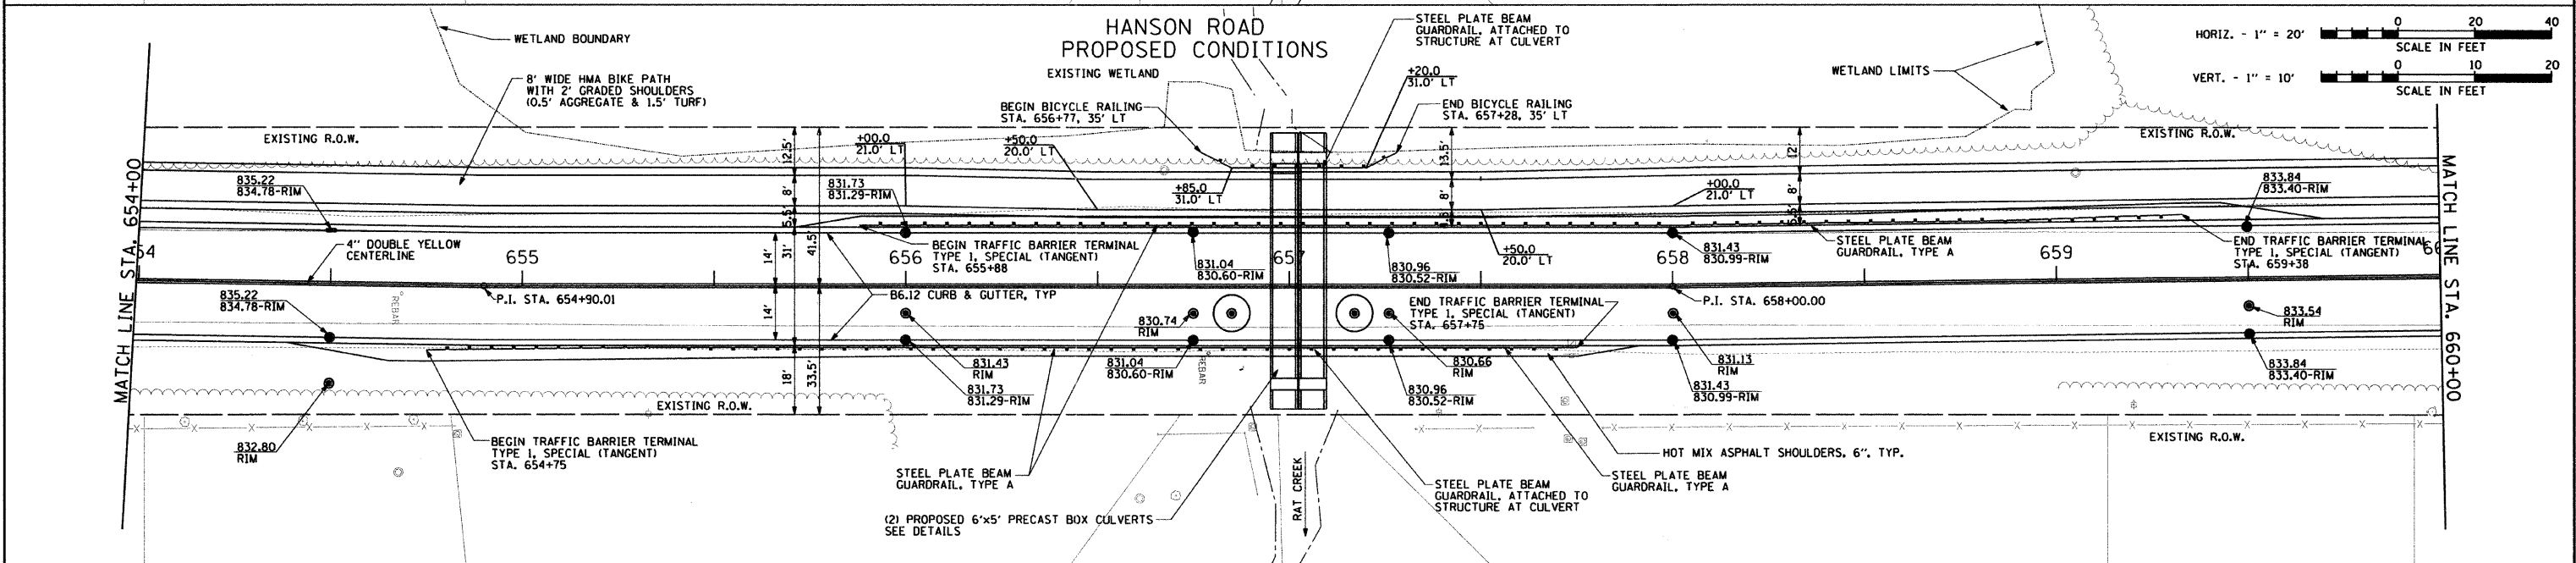


| F.A.U. ROUTE NO. | SECTION | COUNTY | TOTAL SHEETS | SHEET NO. |
|------------------|----------------|---------|--------------|-----------|
| 4011 | 07-00072-00-PV | McHENRY | 80 | 16 |

ILLINOIS PROJECT
 CONTRACT NO. 63137
 TREE REMOVAL, 0.01 ACRES

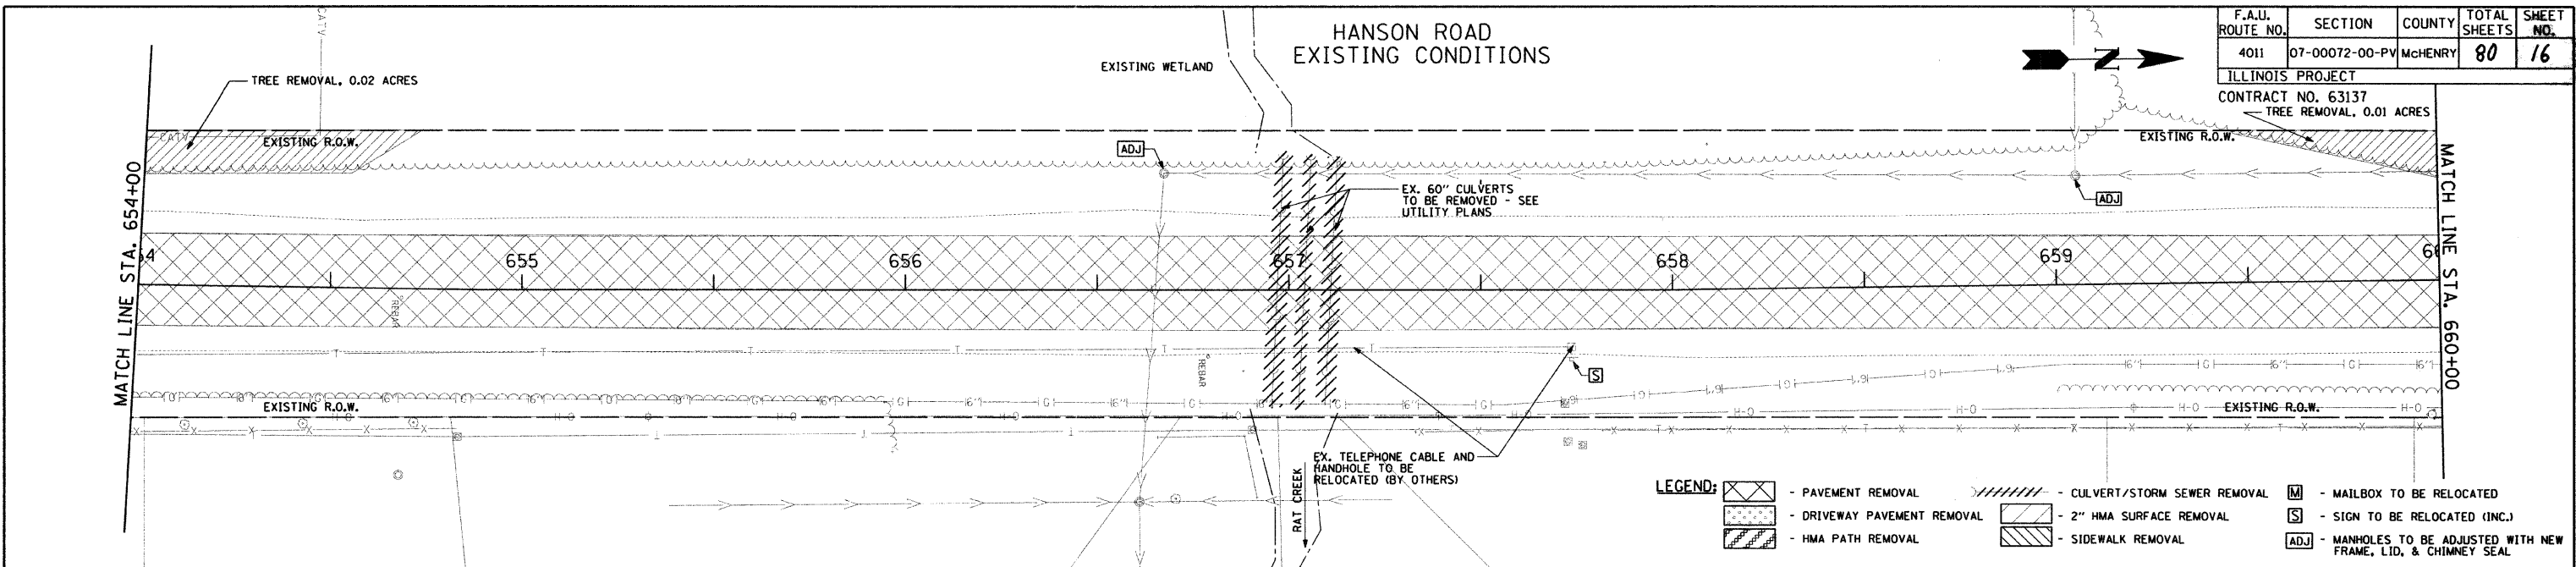

PLAN AND PROFILE

HANSON ROAD STA. 654+00 TO STA. 660+00