

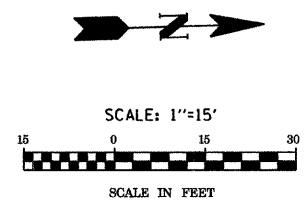


867.09 = TOP OF CURB
866.65 = EDGE OF PAVEMENT

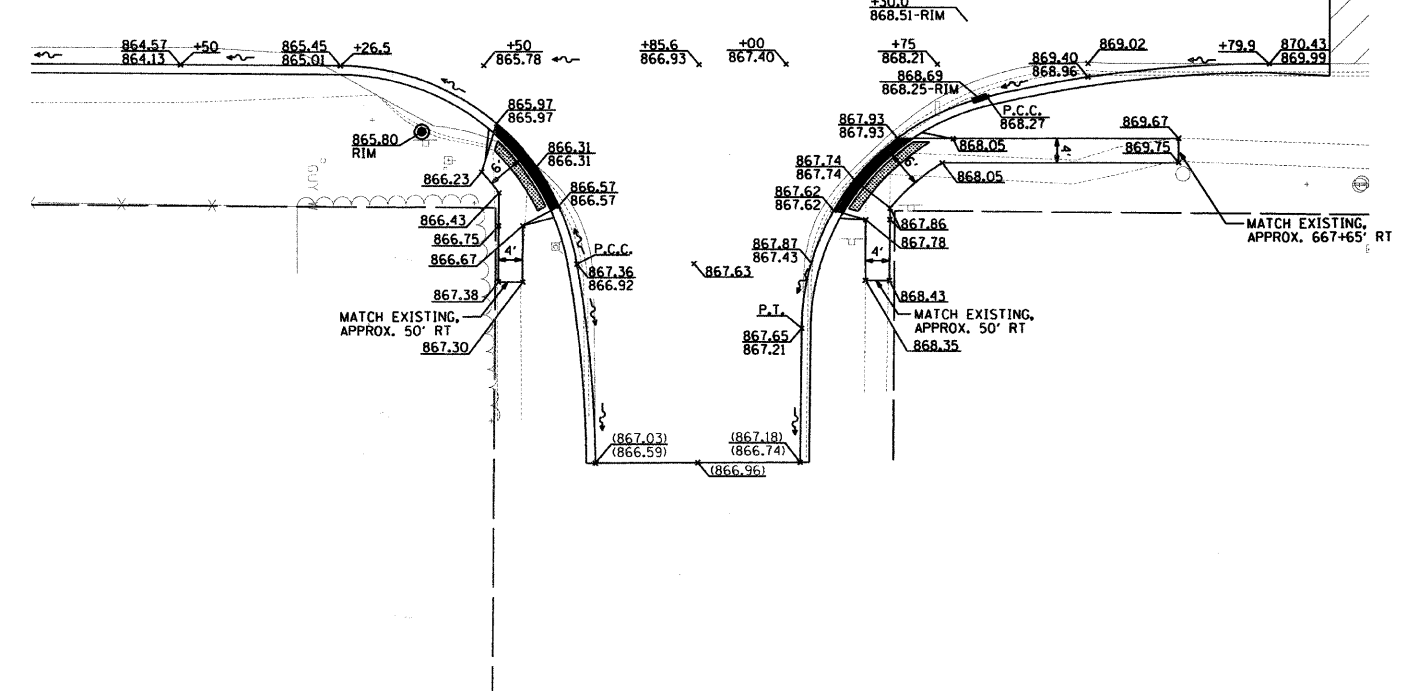

HANSON / HARNISH INTERSECTION

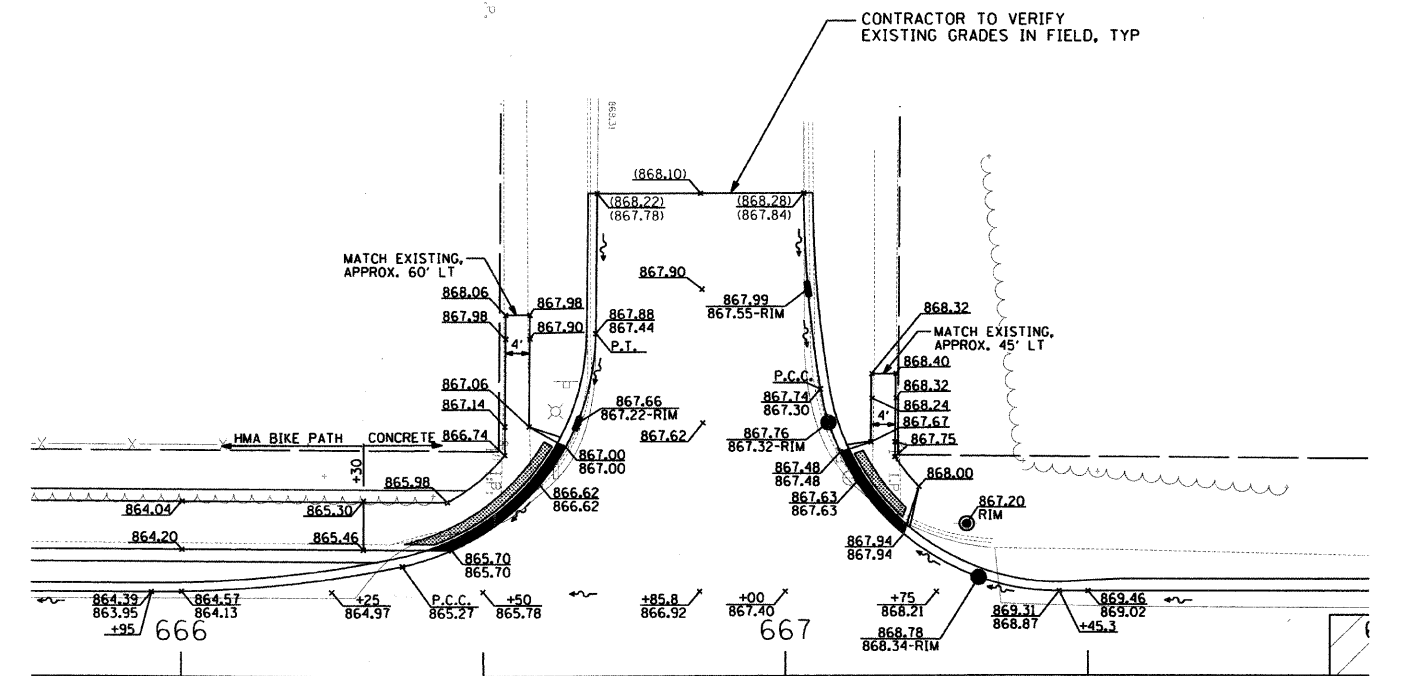

HANSON / HUNTINGTON INTERSECTION

REVISIONS	
NAME	DATE

HANSON ROAD IMPROVEMENTS
EDGEWOOD DRIVE TO HUNTINGTON DRIVE
HARNISH / HUNTINGTON INTERSECTION GRADING PLAN
DATE: 03-27-09
DRAWN BY: AJR
CHECKED BY: MAY

GRAEF, ANHALT, SCHLOEMER & ASSOCIATES, INC.
CHICAGO, ILLINOIS