


PAVEMENT MARKINGS LEGEND

ITEM DESCRIPTION	SYMBOL
THERMOPLASTIC PAVEMENT MARKING LINE 4", DOUBLE @ 11" C-C, YELLOW	(B)
THERMOPLASTIC PAVEMENT MARKING LINE 6", CROSS WALK, WHITE	(C)
THERMOPLASTIC PAVEMENT MARKING LINE 24", STOP BAR, WHITE	(D)
THERMOPLASTIC PVMT. MARKING LINE 12", SCHOOL CROSSWALK @ 36" C-C, WHITE	(E)
THERMOPLASTIC PAVEMENT MARKING LINE 6", TURN LANE WHITE	(F)
THERMOPLASTIC PAVEMENT MARKING, LETTERS AND SYMBOLS, WHITE	(H)
THERMOPLASTIC PAVEMENT MARKING LINE 4", PARKING STALL LINE, WHITE	(I)
THERMOPLASTIC PVMT. MARKING LINE 12", MEDIAN DIAGONALS @ 45°, YELLOW	(J)

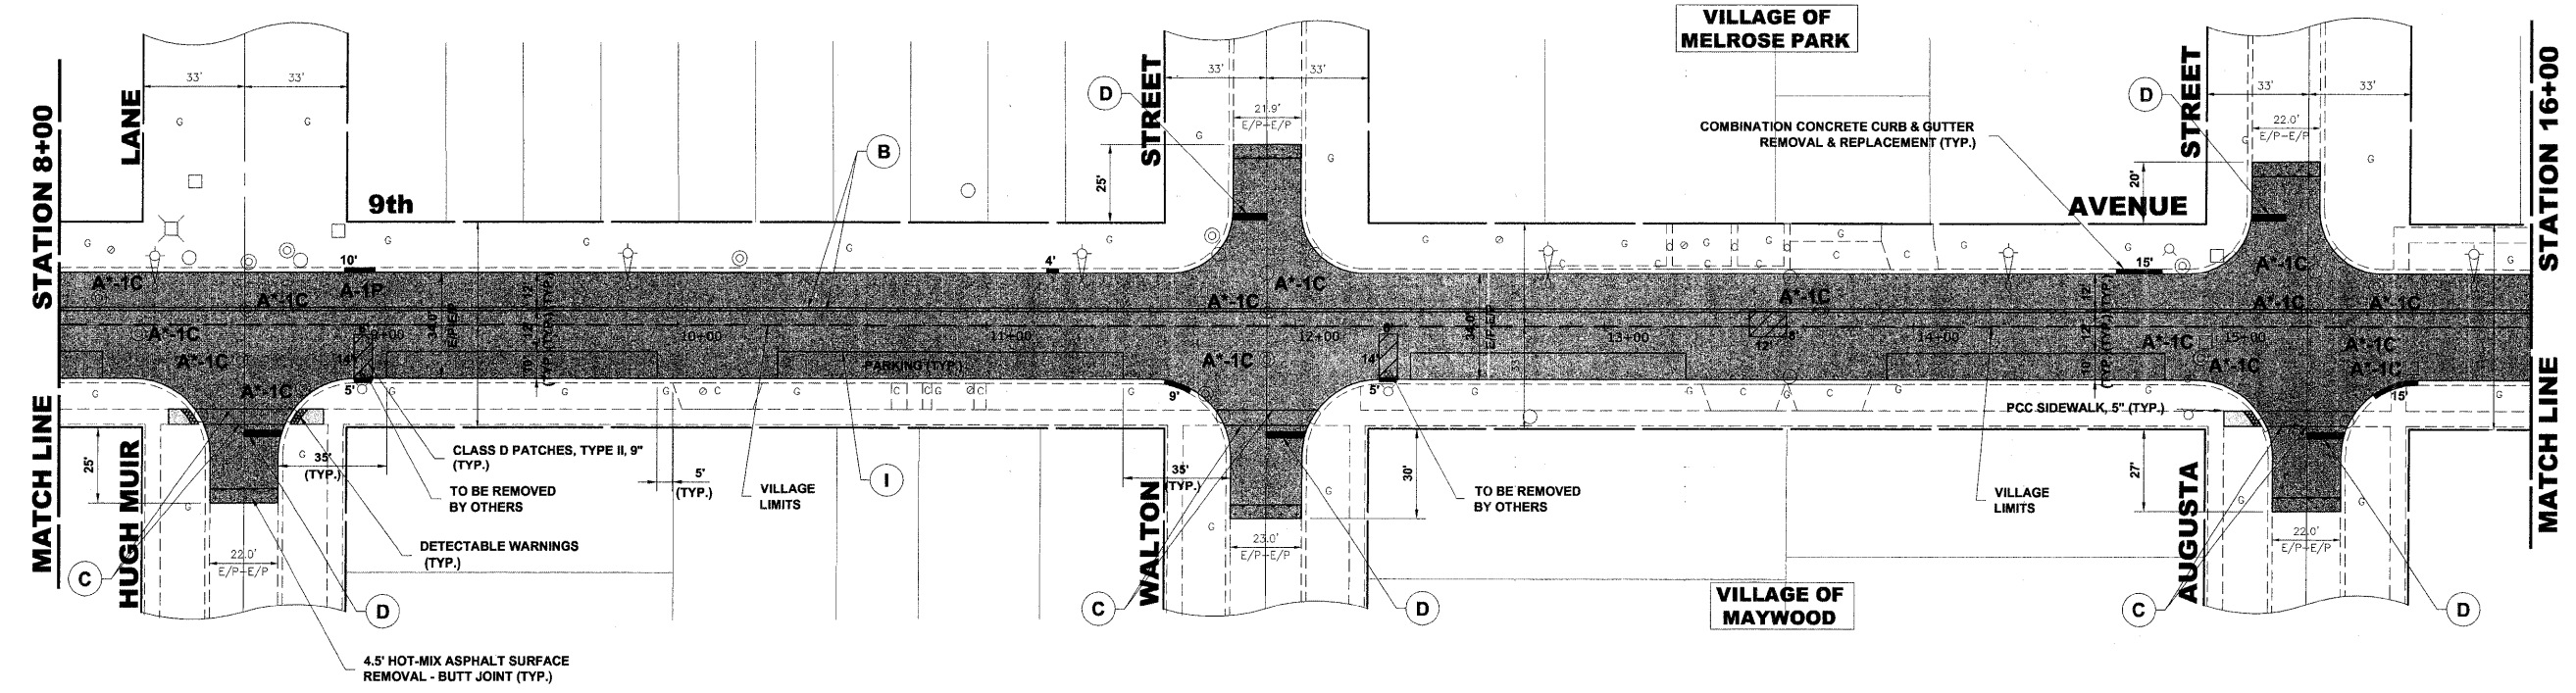

Drawing file: W:\Projects\60008233 - 9th Avenue LAPR\9TH AVENUE.dwg
 Mar 23, 2009 - 8:55am

HANCOCK ENGINEERING
 Civil Engineers
 Municipal Consultants
 Established 1911

9333 Riverside Road
 Wheeling, Illinois 60090-2706
 Phone: 708.962.0300
 Fax: 708.962.1212

USER NAME	DESIGNED	WOP	REVISED
	DRAWN	LEV/MK	REVISED
PLOT SCALE	CHECKED	JCG	REVISED
PLOT DATE	DATE	3-23-09	REVISED

**STATE OF ILLINOIS
 DEPARTMENT OF TRANSPORTATION**

PAVING PLAN

SCALE: 1" = 30'
 SHEET NO. OF SHEETS STA. 2+35 TO STA. 16+00

F.A.U. RTE.	SECTION	COUNTY	TOTAL SHEETS	SHEET NO.
2733	08-00112-00-RS	COOK	19	8
CONTRACT NO. 63173			FED. ROAD DIST. NO. 1 ILLINOIS FED. AID PROJECT	