


SECTION 5, T15N, R3E, 4TH PM

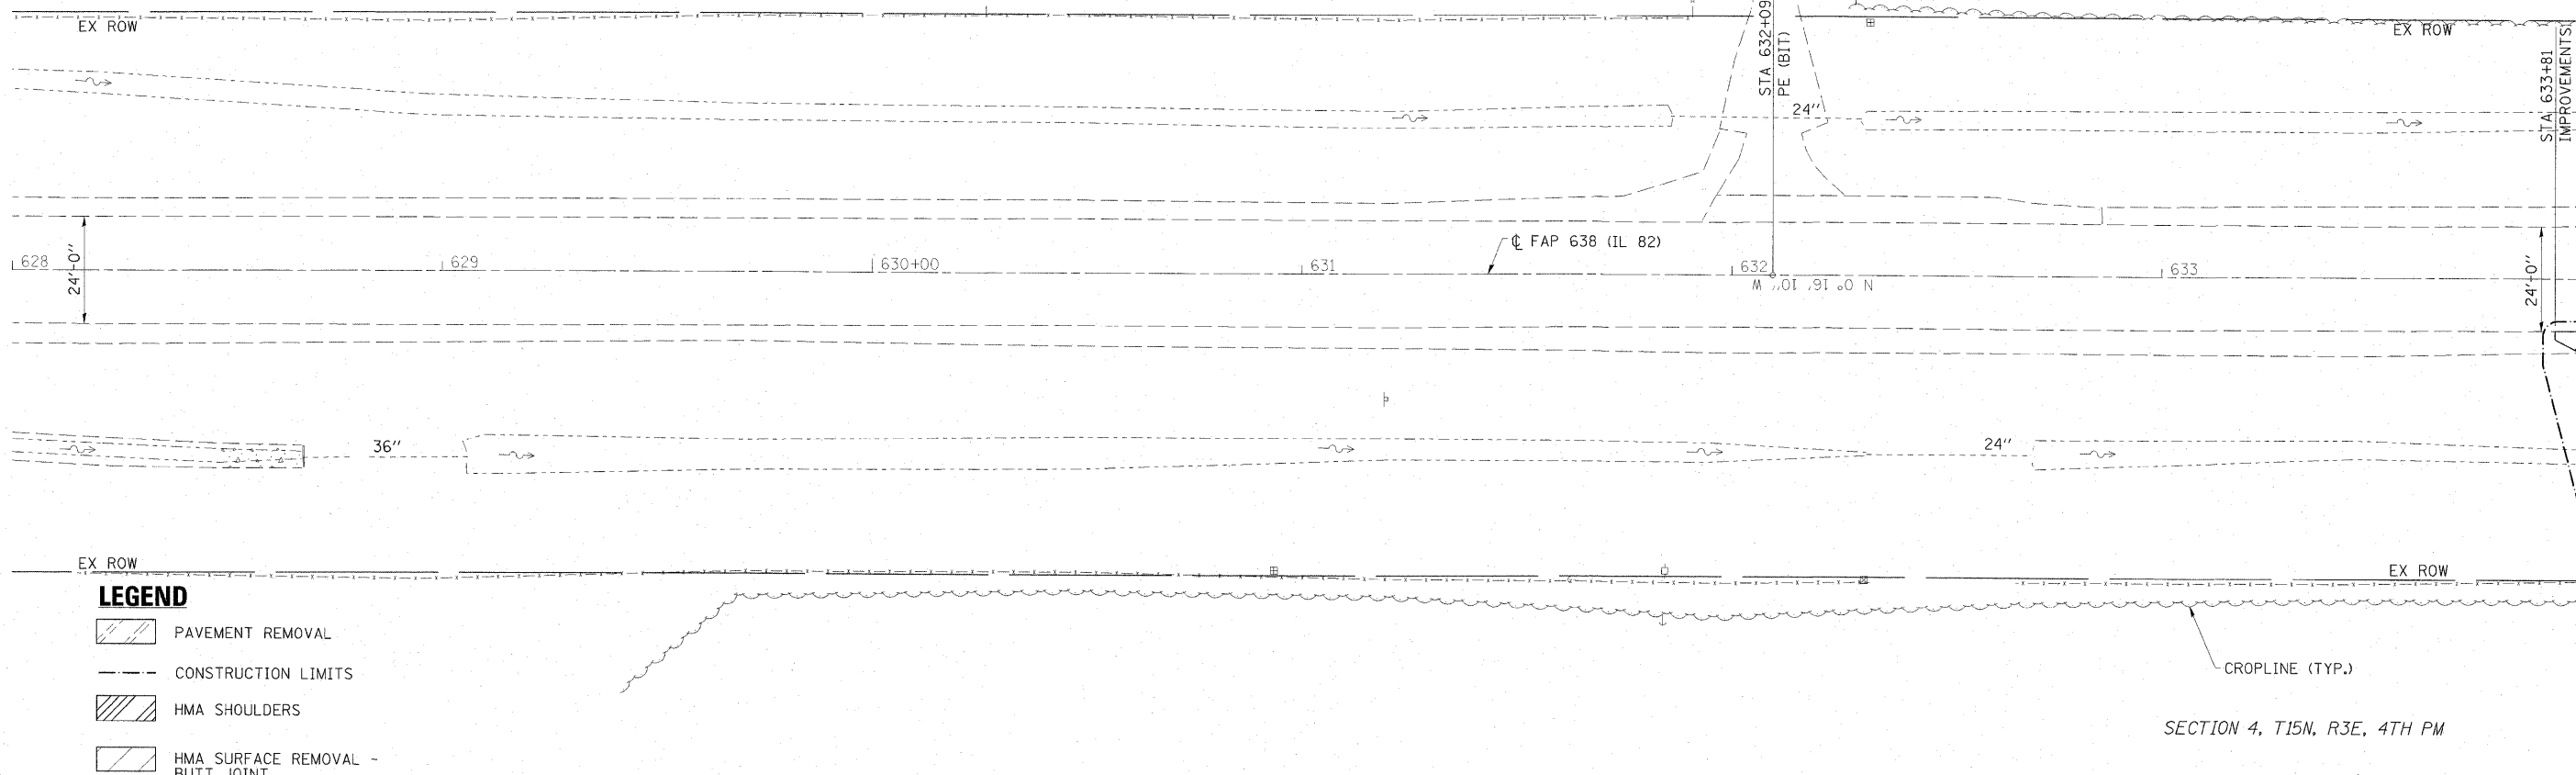

STA. 633+81 IMPROVEMENTS BEGIN

MATCH LINE STA. 634 + 00  
SEE SHT. 10 FOR CONT.


**LEGEND**

- PAVEMENT REMOVAL
- CONSTRUCTION LIMITS
- HMA SHOULDERS
- HMA SURFACE REMOVAL - BUTT JOINT

SECTION 4, T15N, R3E, 4TH PM

PLAN	REVISIONS	DATE
NOTE BOOK NO.	BY	
FILE NAME	CHECKED	
	DATE	

PROFILE	REVISIONS	DATE
NOTE BOOK NO.	BY	
FILE NAME	CHECKED	
	DATE	

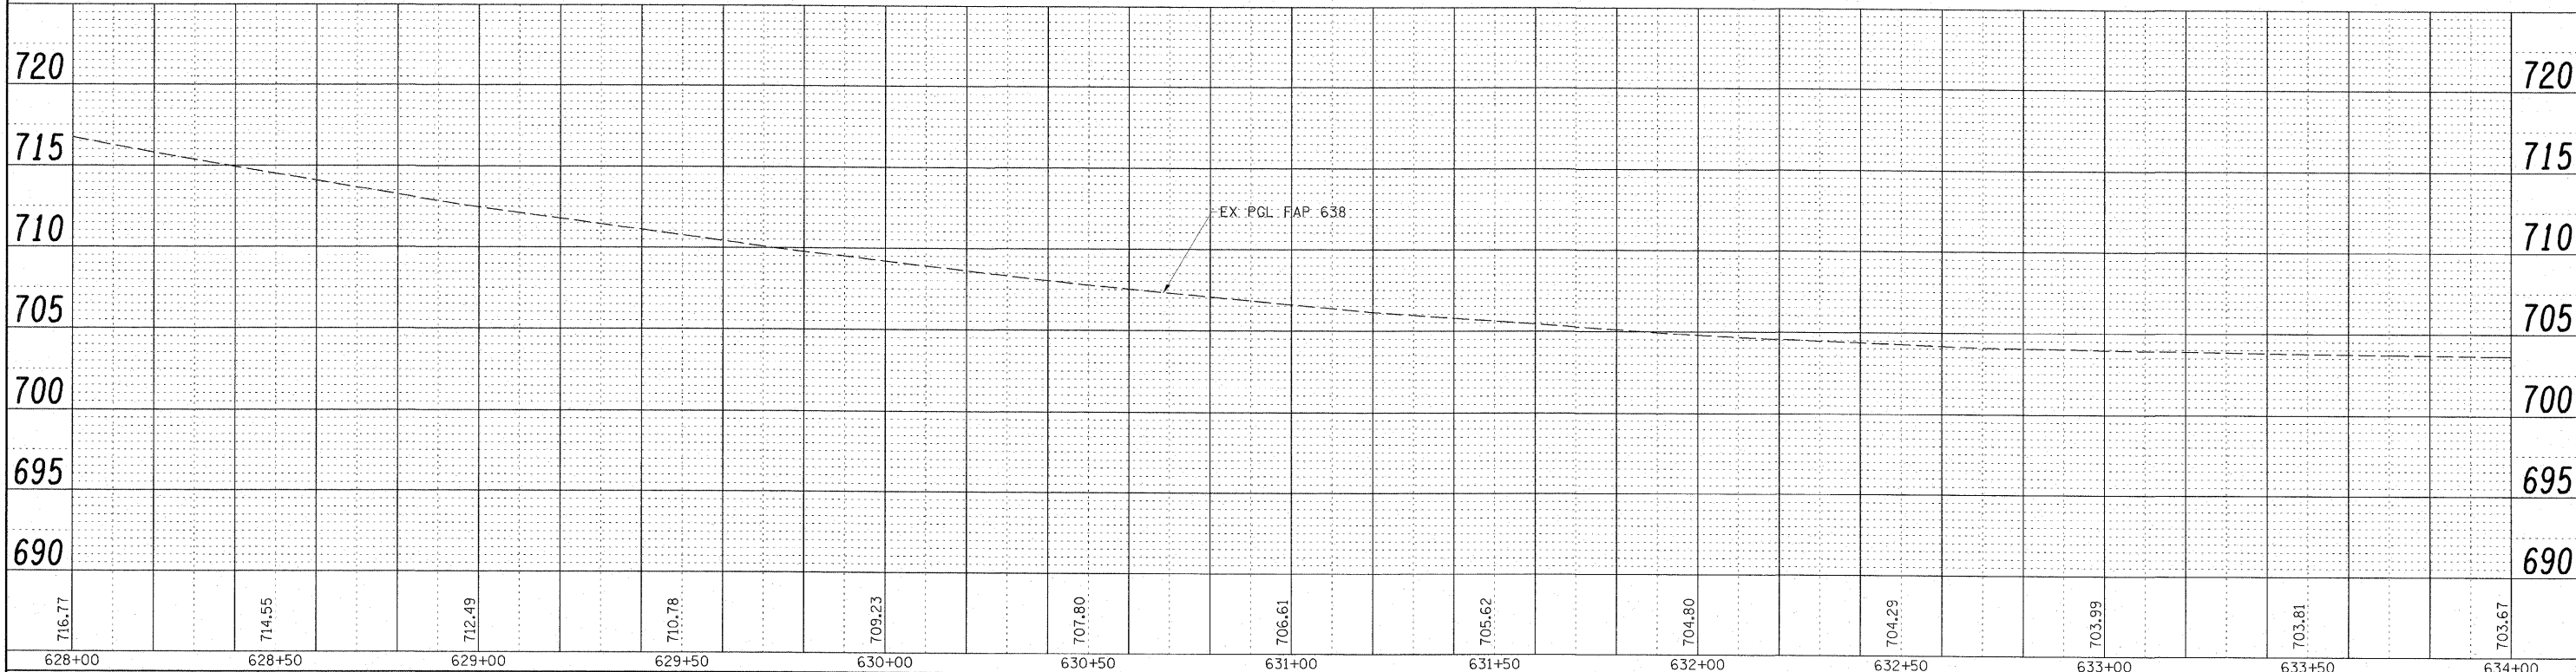

FILE NAME = D264428-sht-plnprf02.dgn	USER NAME = HAS	DESIGNED - JMS	REVISED -	<b>STATE OF ILLINOIS DEPARTMENT OF TRANSPORTATION</b>	<b>FAP 638 (IL 82) PLAN AND PROFILE STA 628+00 TO STA 634+00</b>	F.A.P. RTE. 638	SECTION 137-1BR	COUNTY HENRY	TOTAL SHEETS 67	SHEET NO. 9
SCALE: (HORIZ) 1"=20'-0" (VERT) 1"=5'	PLOT SCALE = 20.1465' / IN.	CHECKED - ELH	REVISED -			CONTRACT NO. 64428				
PLOT DATE = 3/23/2009 2:06:55 PM	DATE - 03/13/09	REVISED -	SCALE: 1"=20'-0"			SHEET NO. 1 OF 2 SHEETS	STA. 628+00 TO STA. 634+00			
						FED. ROAD DIST. NO.	ILLINOIS FED. AID PROJECT			