
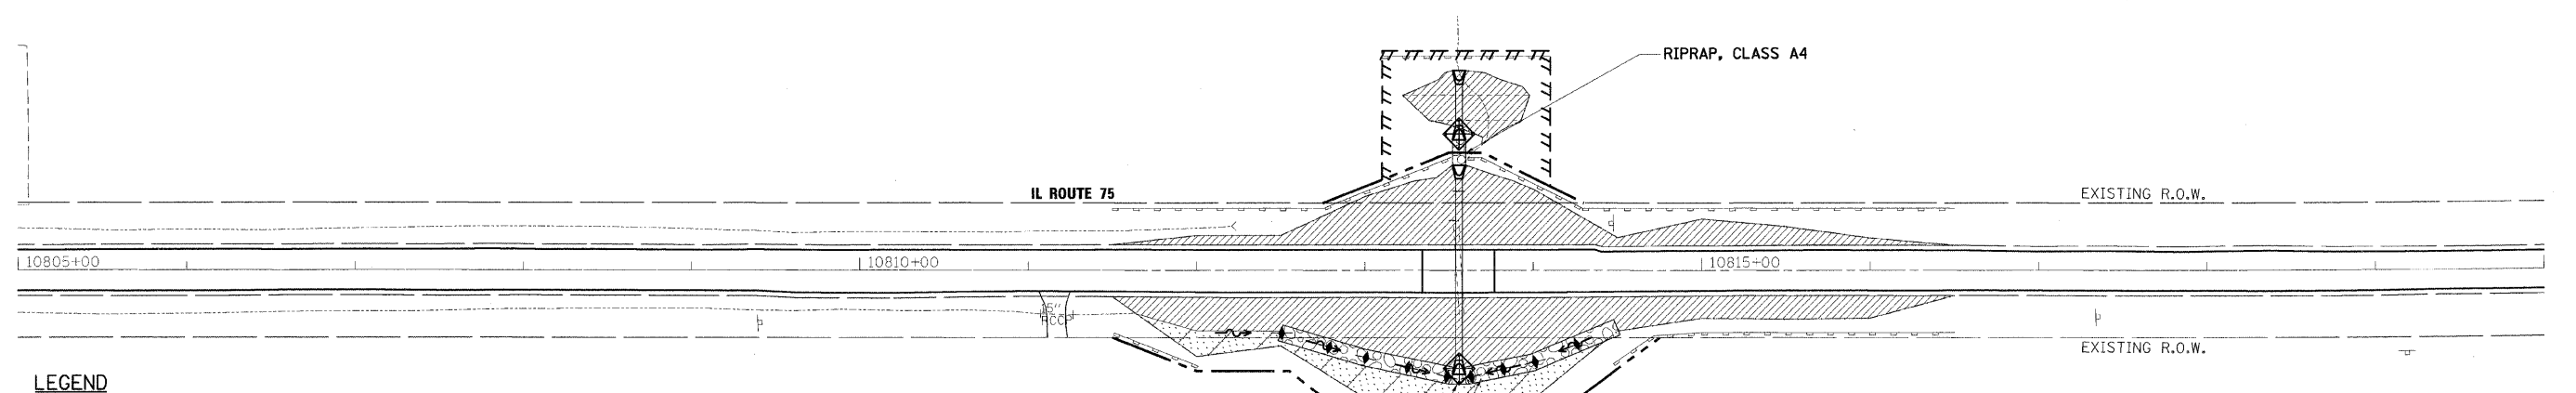


F.A.P. RTE.	SECTION	COUNTY	TOTAL SHEETS	SHEET NO.
505	111RS-4, 111BR-1, Yg-15d-RS-1 & (W-15d)T-1	STEPHENSON & WINNEBAGO	335	102
STA.		TO STA.		
FED. ROAD DIST. NO. 2		ILLINOIS FED. AID PROJECT		
CONTRACT NO. 64970				

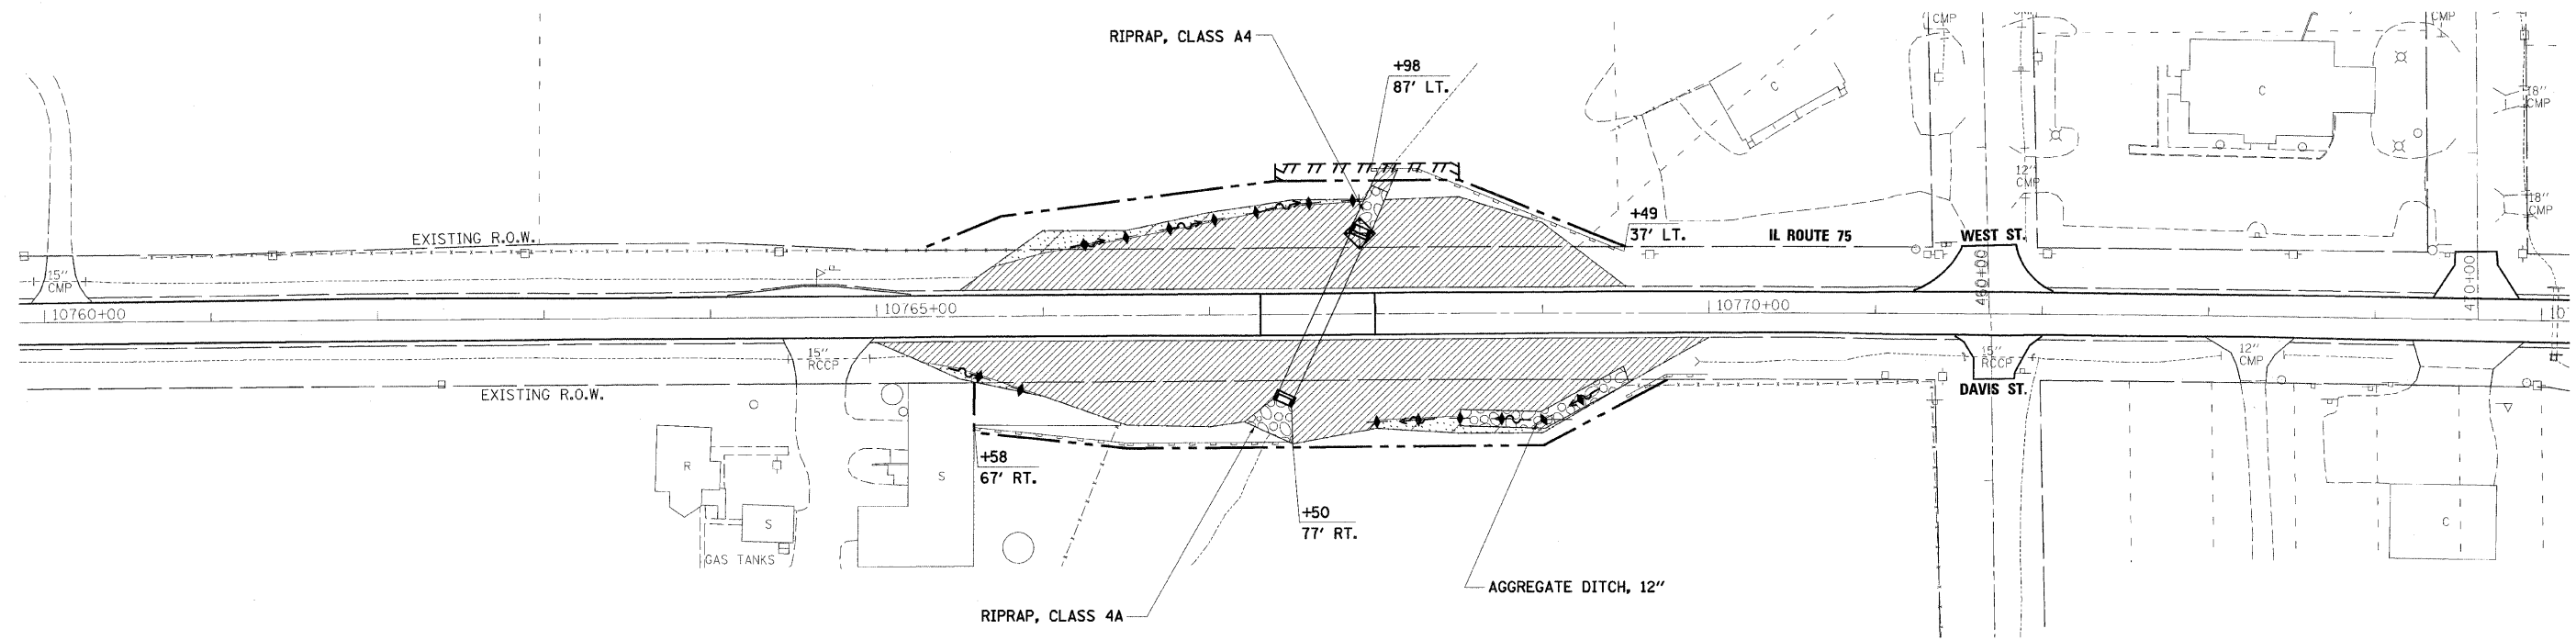

- LEGEND**
- SEEDING, CLASS 1
 - SEEDING, CLASS 2A
 - SEEDING, CLASS 4
 - AGGREGATE DITCH, 12" OR STONE DUMPED RIPRAP, CLASS A4 OR RIPRAP, CLASS A4
 - TEMPORARY DITCH CHECK
 - INLET AND PIPE PROTECTION
 - PERIMETER EROSION BARRIER

REVISIONS	
NAME	DATE

ILLINOIS DEPARTMENT OF TRANSPORTATION
F.A.P. ROUTE 505 (IL 75)

**ILLINOIS ROUTE 75
EROSION CONTROL PLAN**

SCALE: VERT. 1"=50'
HORIZ. 1"=50'
DATE: 3/3/09

DRAWN BY MTH
CHECKED BY SPF

PLOT DATE = 3/3/2009
 FILE NAME = K:\11195800\11_75.sp_esset\oad\design\195800L\Erosion_03.dgn
 PLOT SCALE = 1/8"=1'-0"
 USER NAME = J.Freney
 PLOTTED = 3/3/09 10:11 AM