
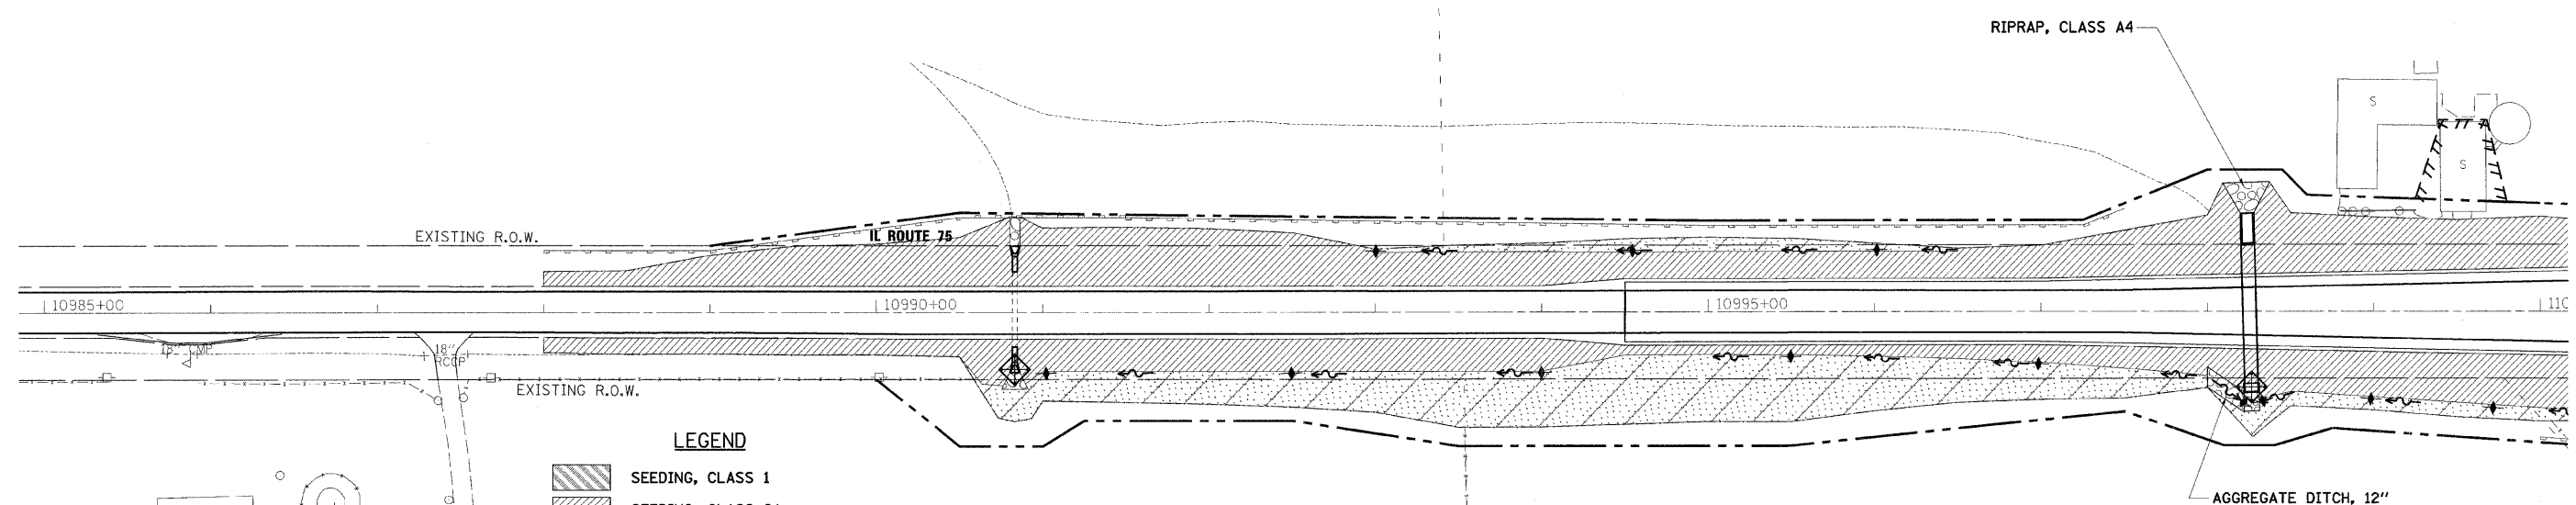


F.A.P. RTE.	SECTION	COUNTY	TOTAL SHEETS	SHEET NO.
505	111RS-4, 111BR-1, Yg-15d-RS-1, & W-15d-T-1	STEPHENSON & WINNEBAGO	335	104
STA.		TO STA.		
FED. ROAD DIST. NO. 2		ILLINOIS		FED. AID PROJECT
CONTRACT NO. 64970				

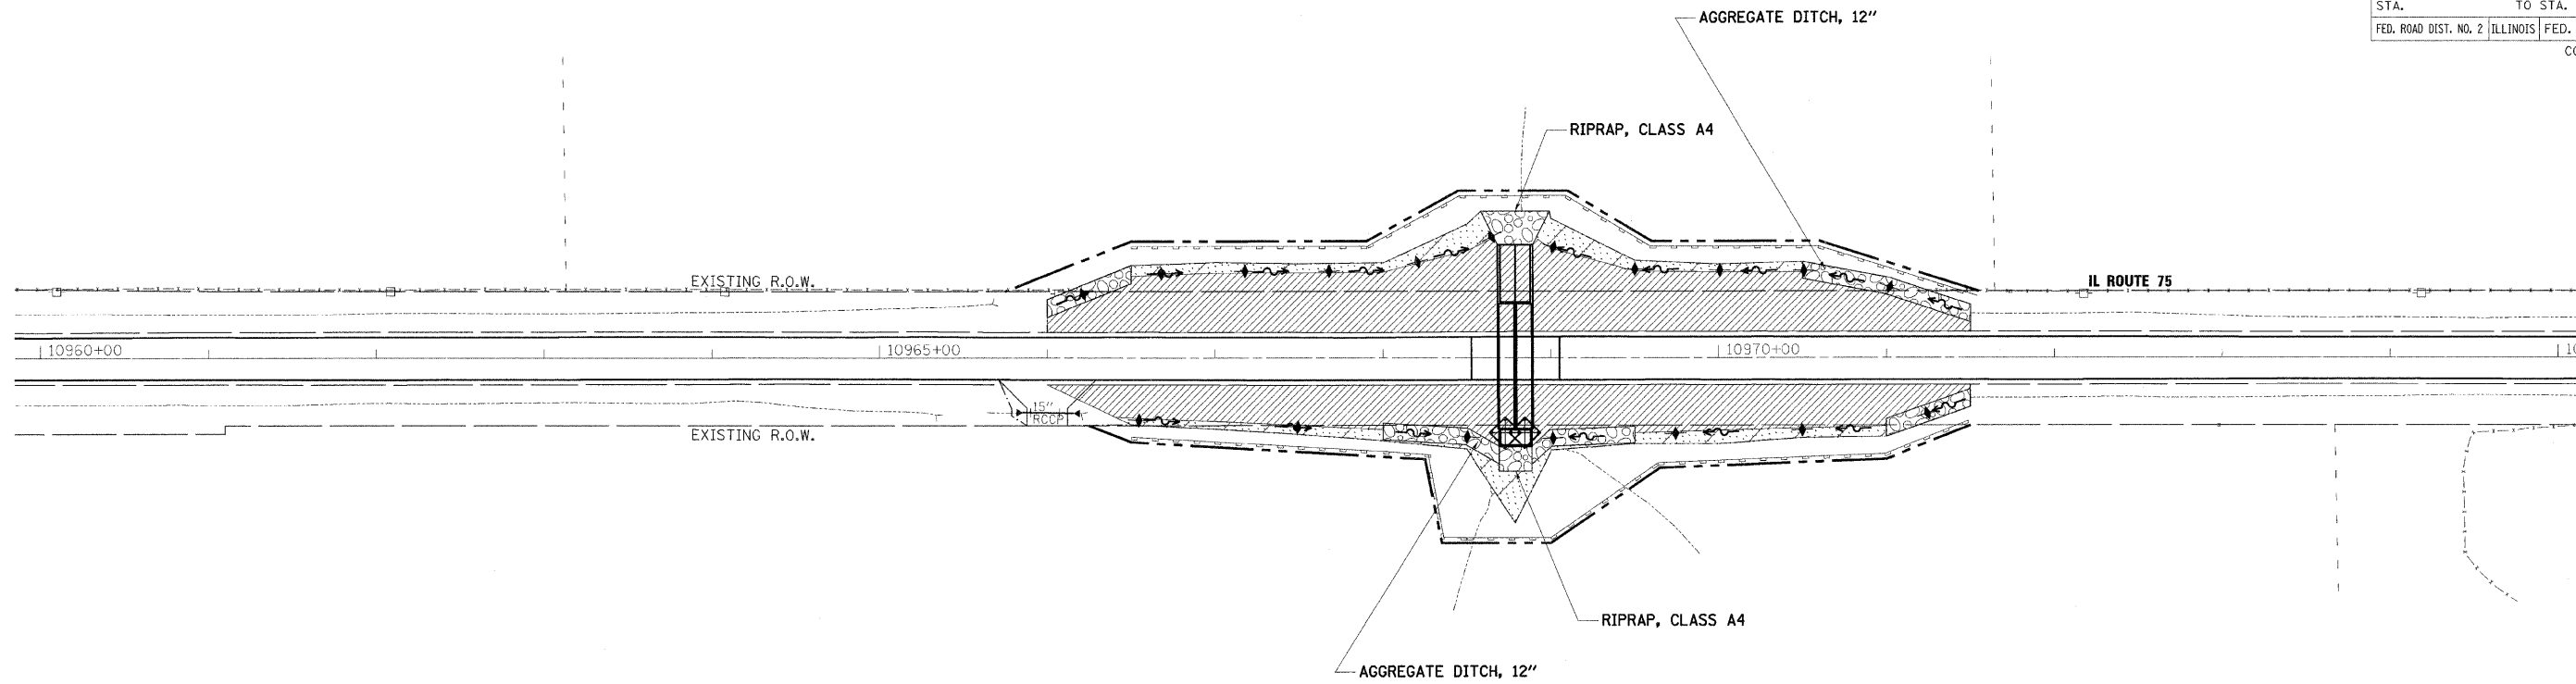

- LEGEND**
- SEEDING, CLASS 1
  - SEEDING, CLASS 2A
  - SEEDING, CLASS 4
  - AGGREGATE DITCH, 12" OR STONE DUMPED RIPRAP, CLASS A4 OR RIPRAP, CLASS A4
  - TEMPORARY DITCH CHECK
  - INLET AND PIPE PROTECTION
  - PERIMETER EROSION BARRIER

REVISIONS	
NAME	DATE

ILLINOIS DEPARTMENT OF TRANSPORTATION  
 F.A.P. ROUTE 505 (IL 75)

**ILLINOIS ROUTE 75  
 EROSION CONTROL PLAN**

SCALE: VERT. 1"=50'  
 HORIZ. 1"=50'  
 DATE: 3/3/09

DRAWN BY MTH  
 CHECKED BY SPF

PLOT DATE = 3/3/2009  
 FILE NAME = K:\11198806\11 75-3p east\acad\design\198806\_11\_75-3p.dgn  
 PLOT SCALE = 1/8"=1'-0"  
 USER NAME = JTFreemy  
 MODEL = 0