
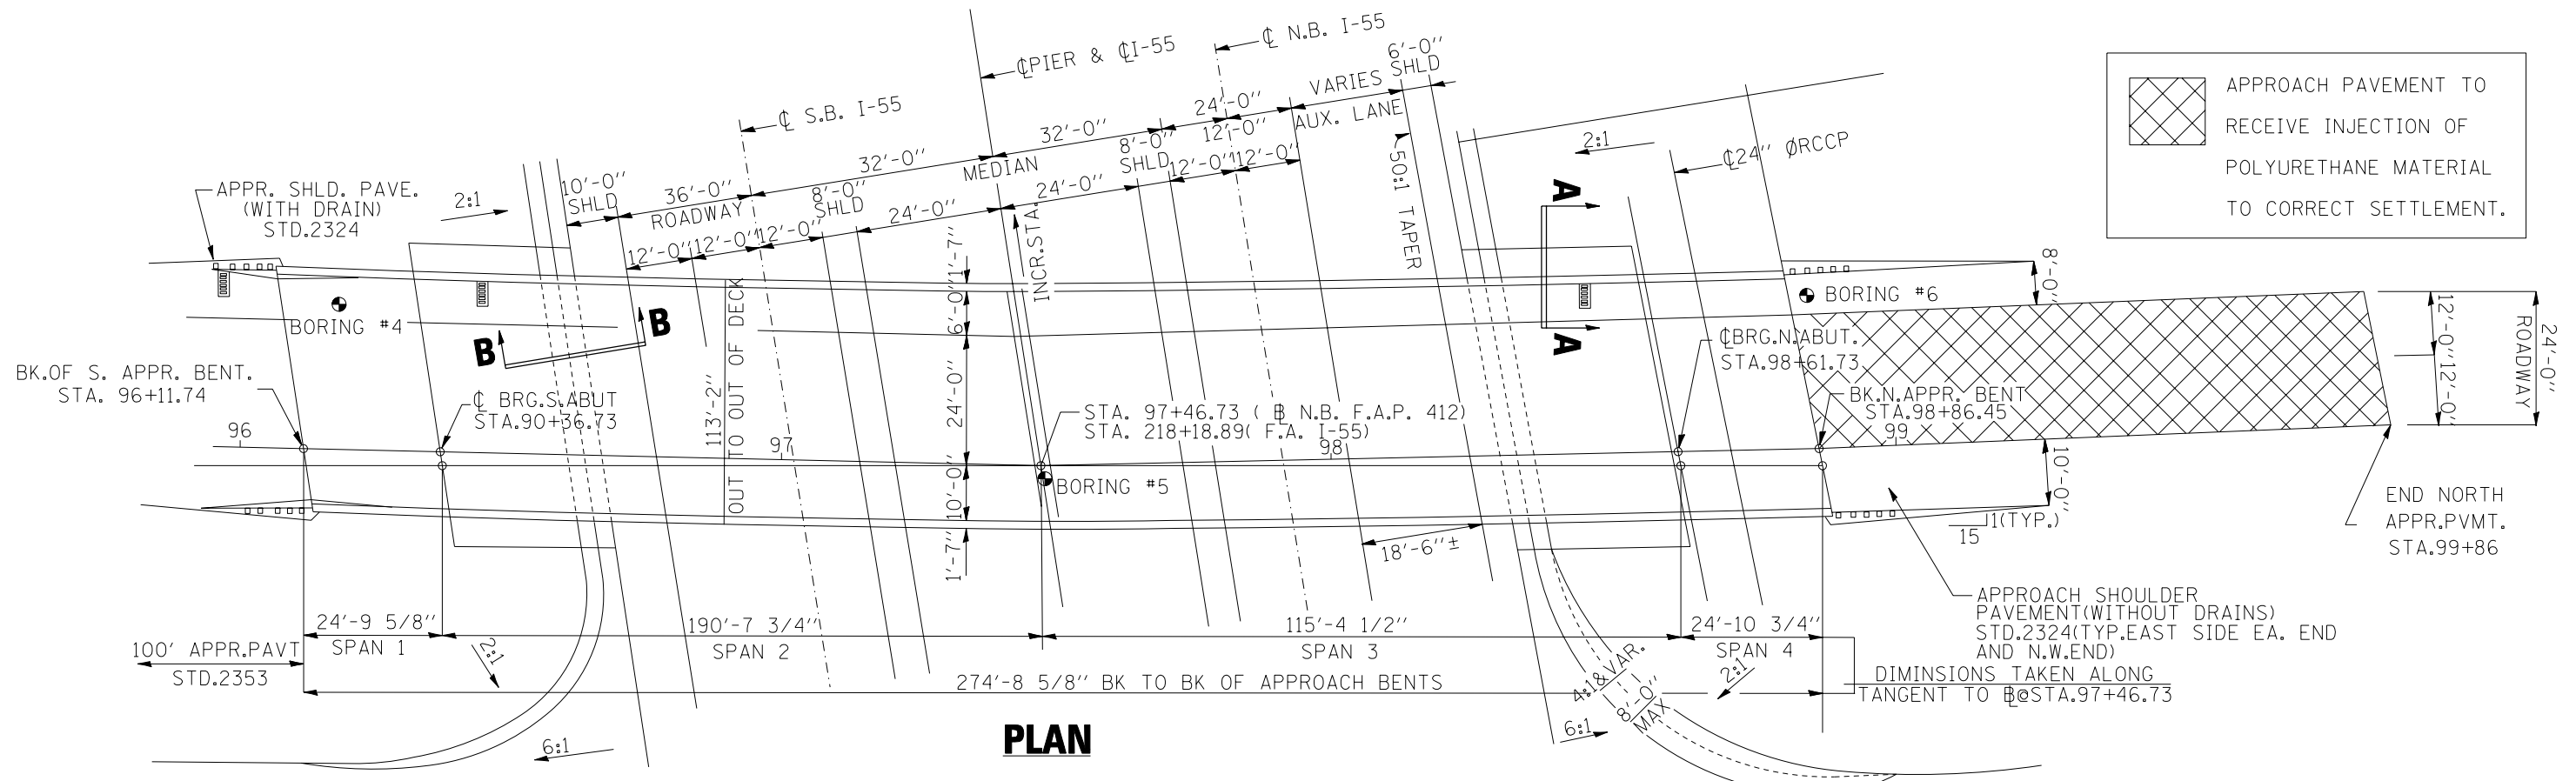
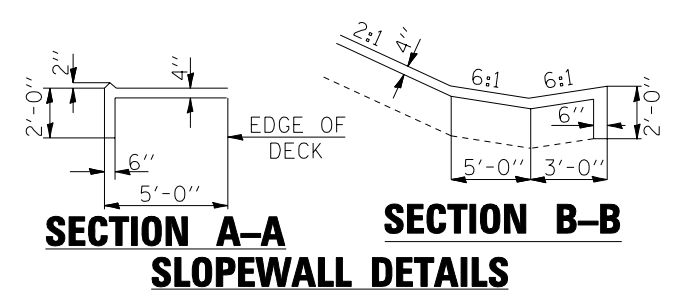


BRIDGE PLAN AND PROFILE STRUCTURE 057-0215

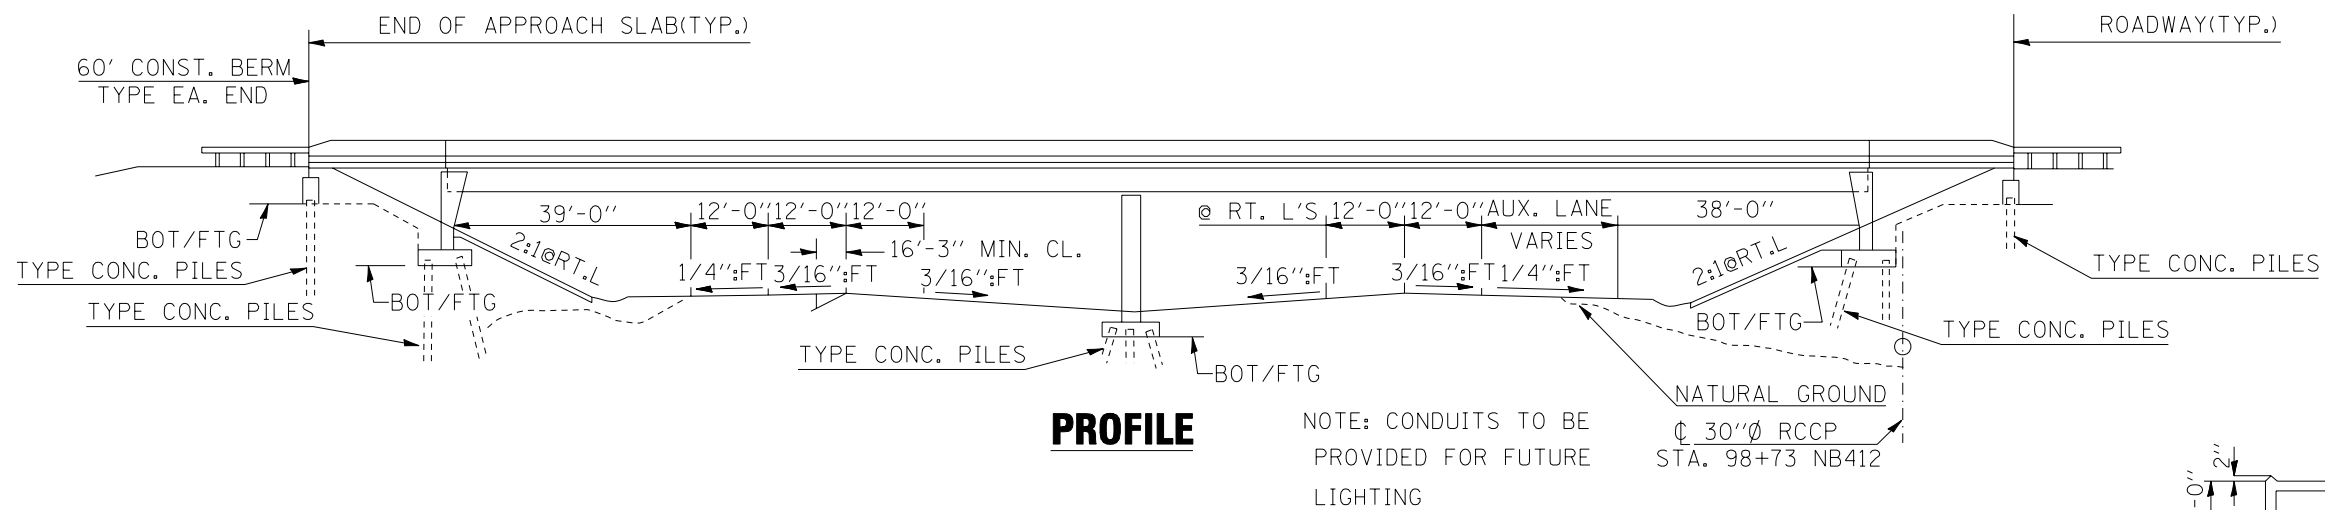

APPROACH PAVEMENT TO RECEIVE INJECTION OF POLYURETHANE MATERIAL TO CORRECT SETTLEMENT.

FILE NAME = USER NAME = bucklesjj DESIGNED - DRAWN - JJB PLOT SCALE = 40.0000 ' / IN. PLOT DATE = 3/27/2009	REVISED - REVISED - REVISED - REVISED -	STATE OF ILLINOIS DEPARTMENT OF TRANSPORTATION	PLAN AND PROFILE 057-0215	F.A.I. RTE. 39	SECTION 57-21	COUNTY MCLEAN	TOTAL SHEETS 18	SHEET NO. 10
SCALE:			SHEET NO. OF SHEETS STA. TO STA.		CONTRACT NO. 70797 ILLINOIS FED. AID PROJECT			