


F.A.P. RTE.	SECTION	COUNTY	TOTAL SHEETS	SHEET NO.
310	60-15VB-1&2	MADISON	149	31
STA.		TO STA.		
FED. ROAD DIST. NO.		ILLINOIS FED. AID PROJECT		CONTRACT NO. 76634

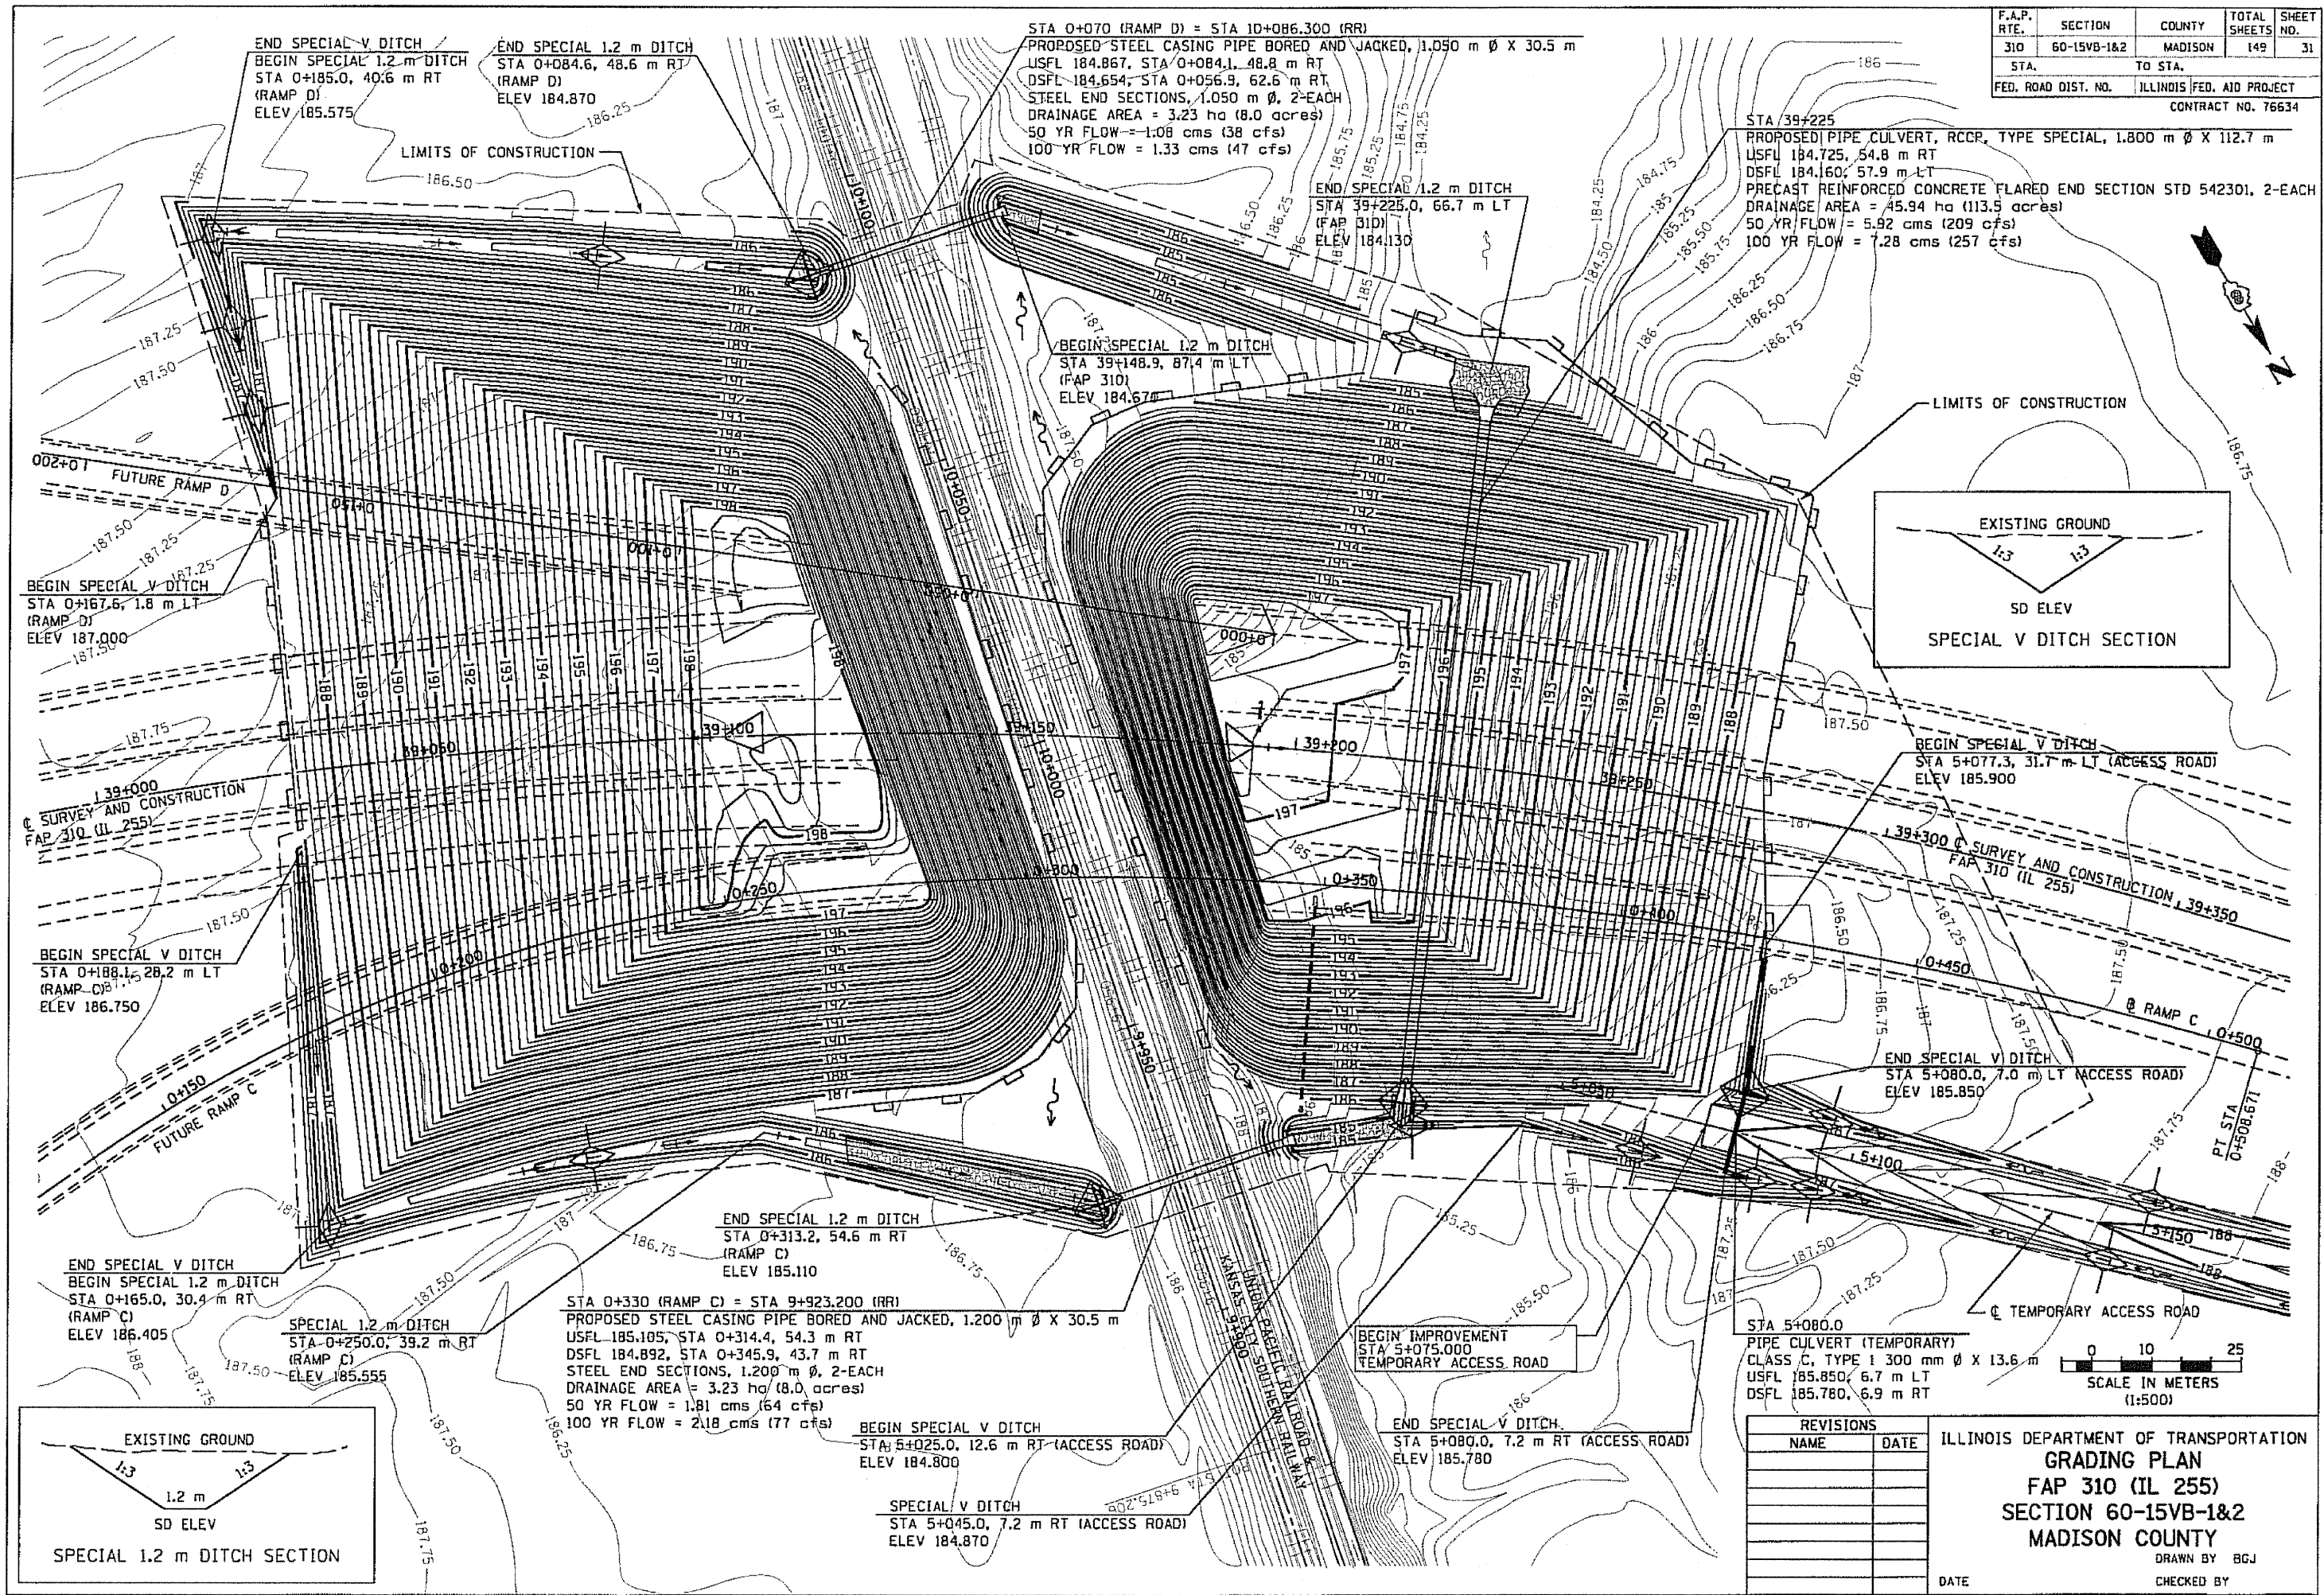

REVISIONS	
NAME	DATE

ILLINOIS DEPARTMENT OF TRANSPORTATION
GRADING PLAN
FAP 310 (IL 255)
SECTION 60-15VB-1&2
MADISON COUNTY
 DRAWN BY BGJ
 CHECKED BY
 DATE

cbb
 P:\021\021224\Road\Road\Road\ANS\GradingPlan151.dwg