
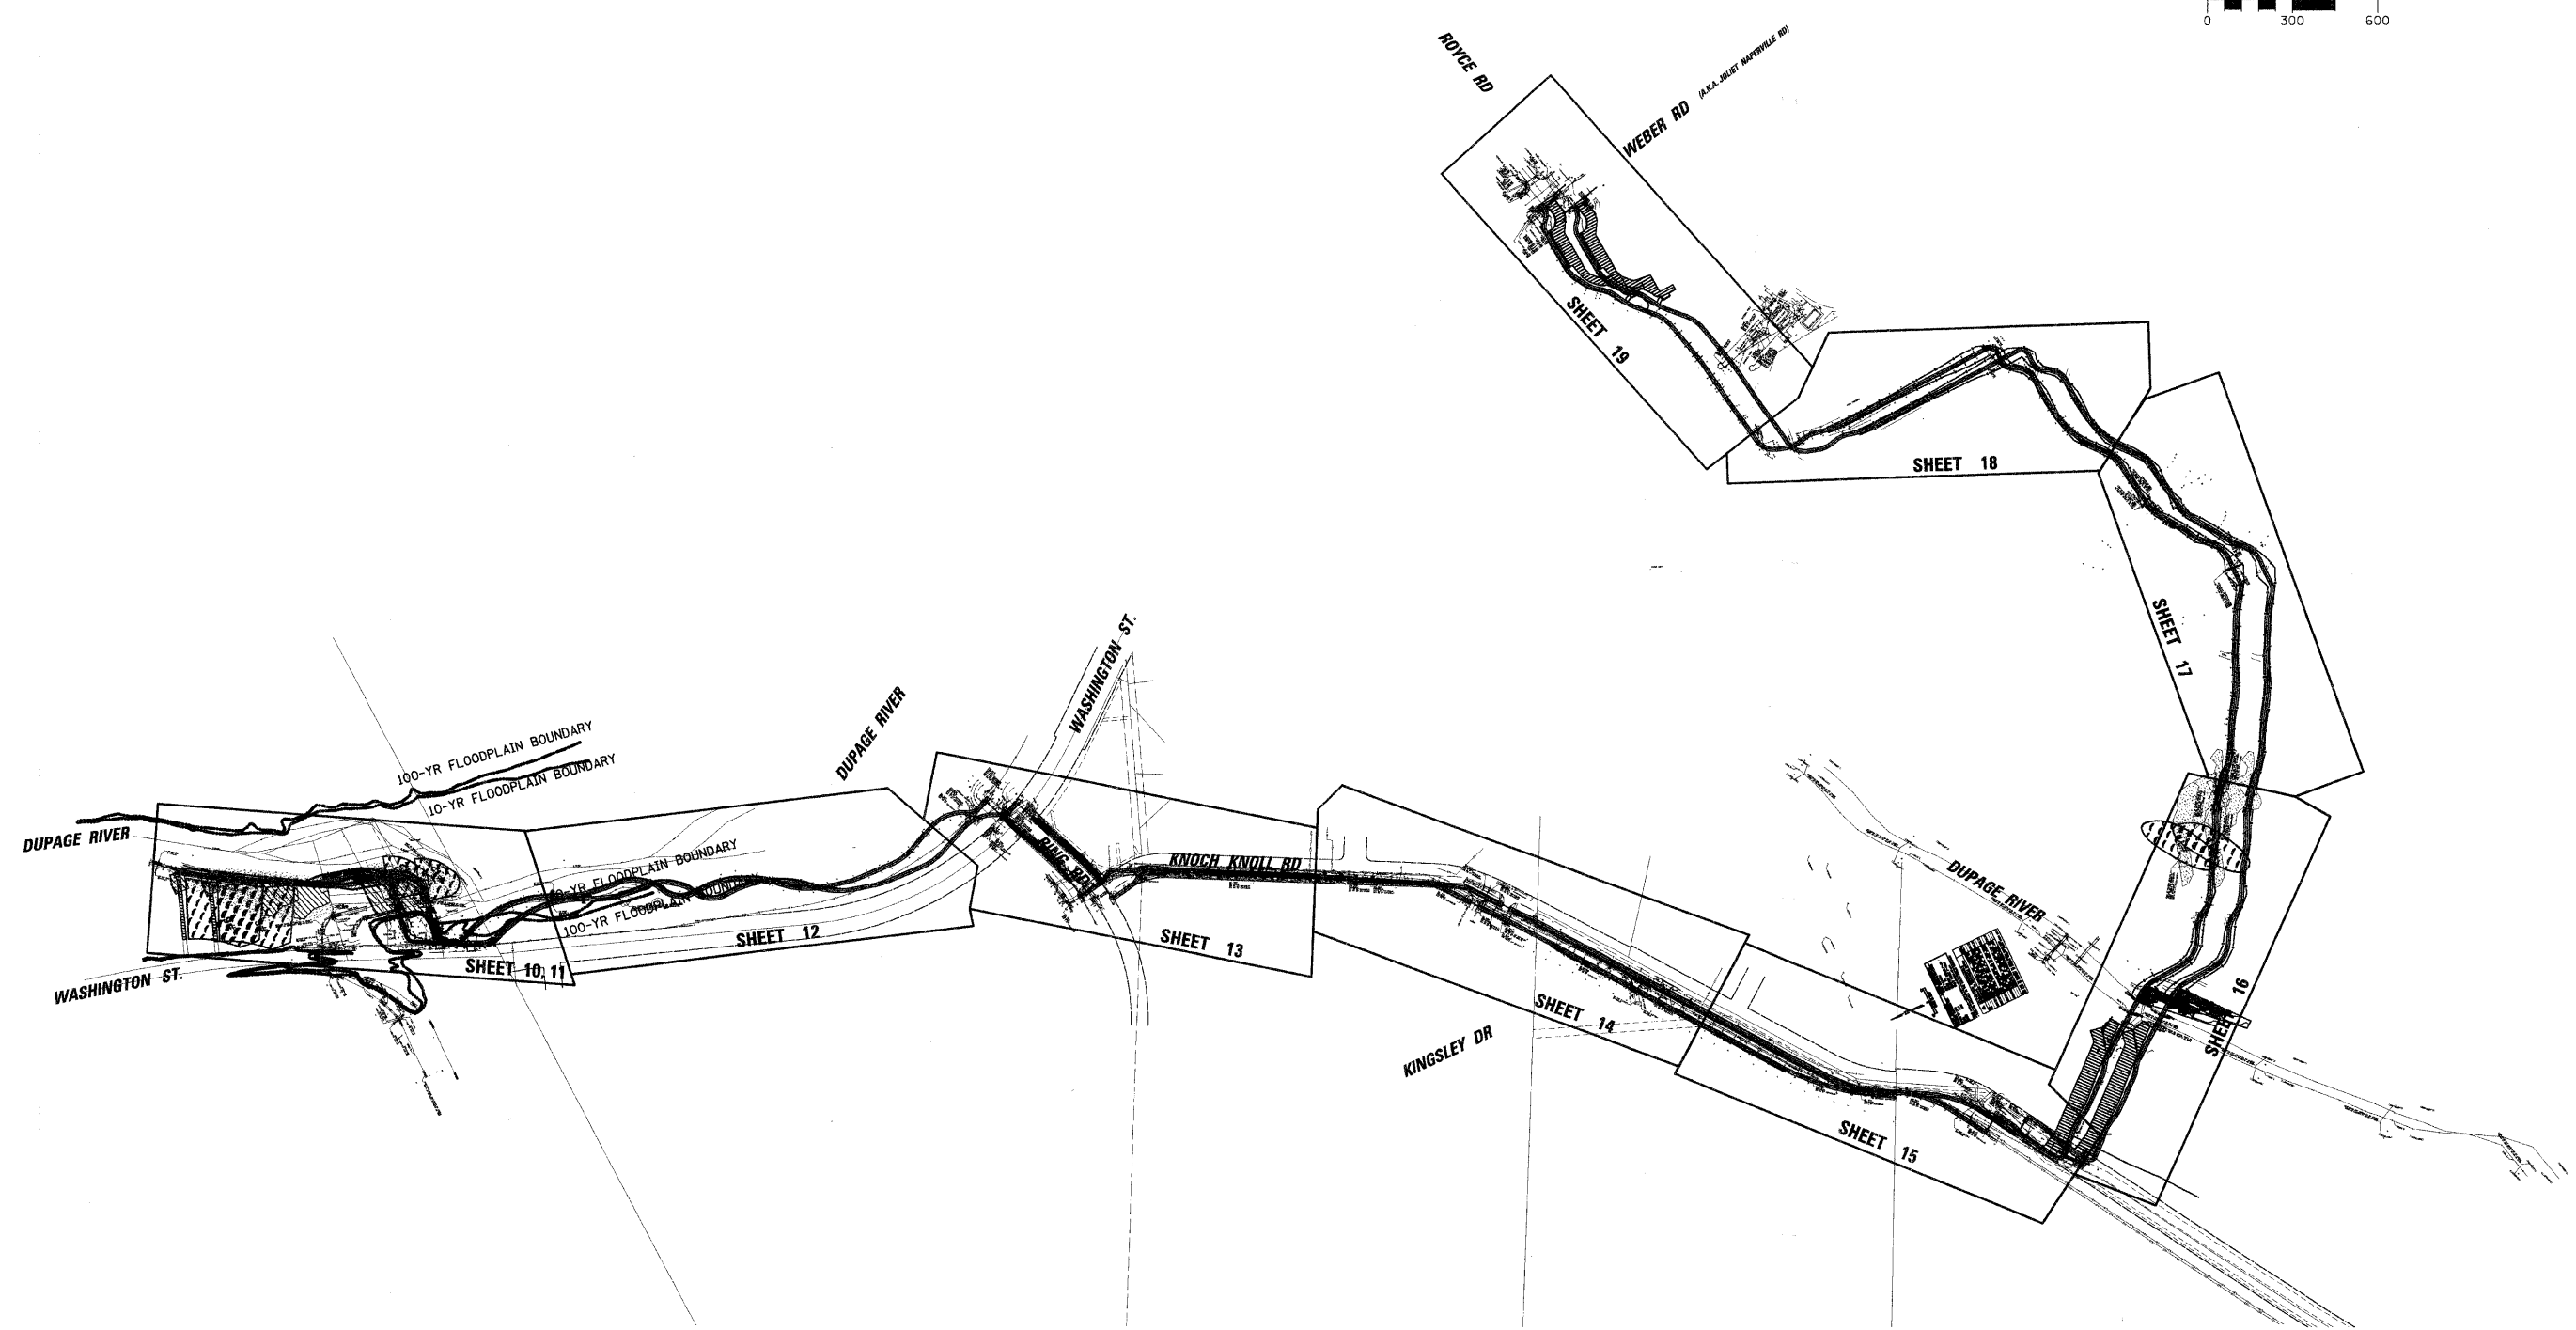


F.A.U. RTE.	SECTION	COUNTY	TOTAL SHEETS	SHEET NO.
----	99-00109-01-BT	DU PAGE	74	9
STA.	TO STA.			
FED. ROAD DIST. NO. 1	ILLINOIS	FED. AID PROJECT		
CONTRACT No. 83728				

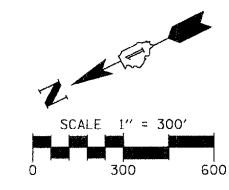

PLAN	SURVEYED	DATE
NOTE BOOK NO.	ALIGNED	
	BY	
	BY	
	BY	
	BY	
	BY	
	BY	
	BY	
	BY	

PROFILE	SURVEYED	DATE
NOTE BOOK NO.	GRADES CHECKED	
	BY	
	BY	
	BY	
	BY	
	BY	
	BY	
	BY	
	BY	

REVISIONS	
NAME	DATE

ILLINOIS DEPARTMENT OF TRANSPORTATION
OVERALL SITE PLAN

SCALE: VERT. 1" = 300'
HORIZ. 1" = 300'

DATE 3/30/2009

DRAWN BY EDT
CHECKED BY LMF