



|   |                |               |              |           |
|---|----------------|---------------|--------------|-----------|
| F.A.U. RTE.                                     | SECTION        | COUNTY        | TOTAL SHEETS | SHEET NO. |
| ---   | 99-00109-01-BT | DU PAGE       | 74           | 15        |
| STA. 70+00                                      |                | TO STA. 85+00 |              |           |
| FED. ROAD DIST. NO. 1 ILLINOIS FED. AID PROJECT |                |               |              |           |

CONTRACT No. 83728

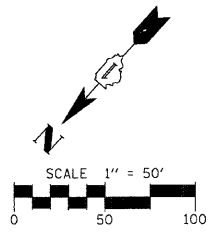

- LEGEND**
- B - PERIMETER EROSION BARRIER
  - xxx - TEMPORARY FENCE
  - x - TREE REMOVAL
  - ////// - PERMANENT EASEMENT
  - ||||| - SIDEWALK REMOVAL
  - ||||| - DRIVEWAY REMOVAL AND REPLACEMENT
  - - ACCESS LIMITS

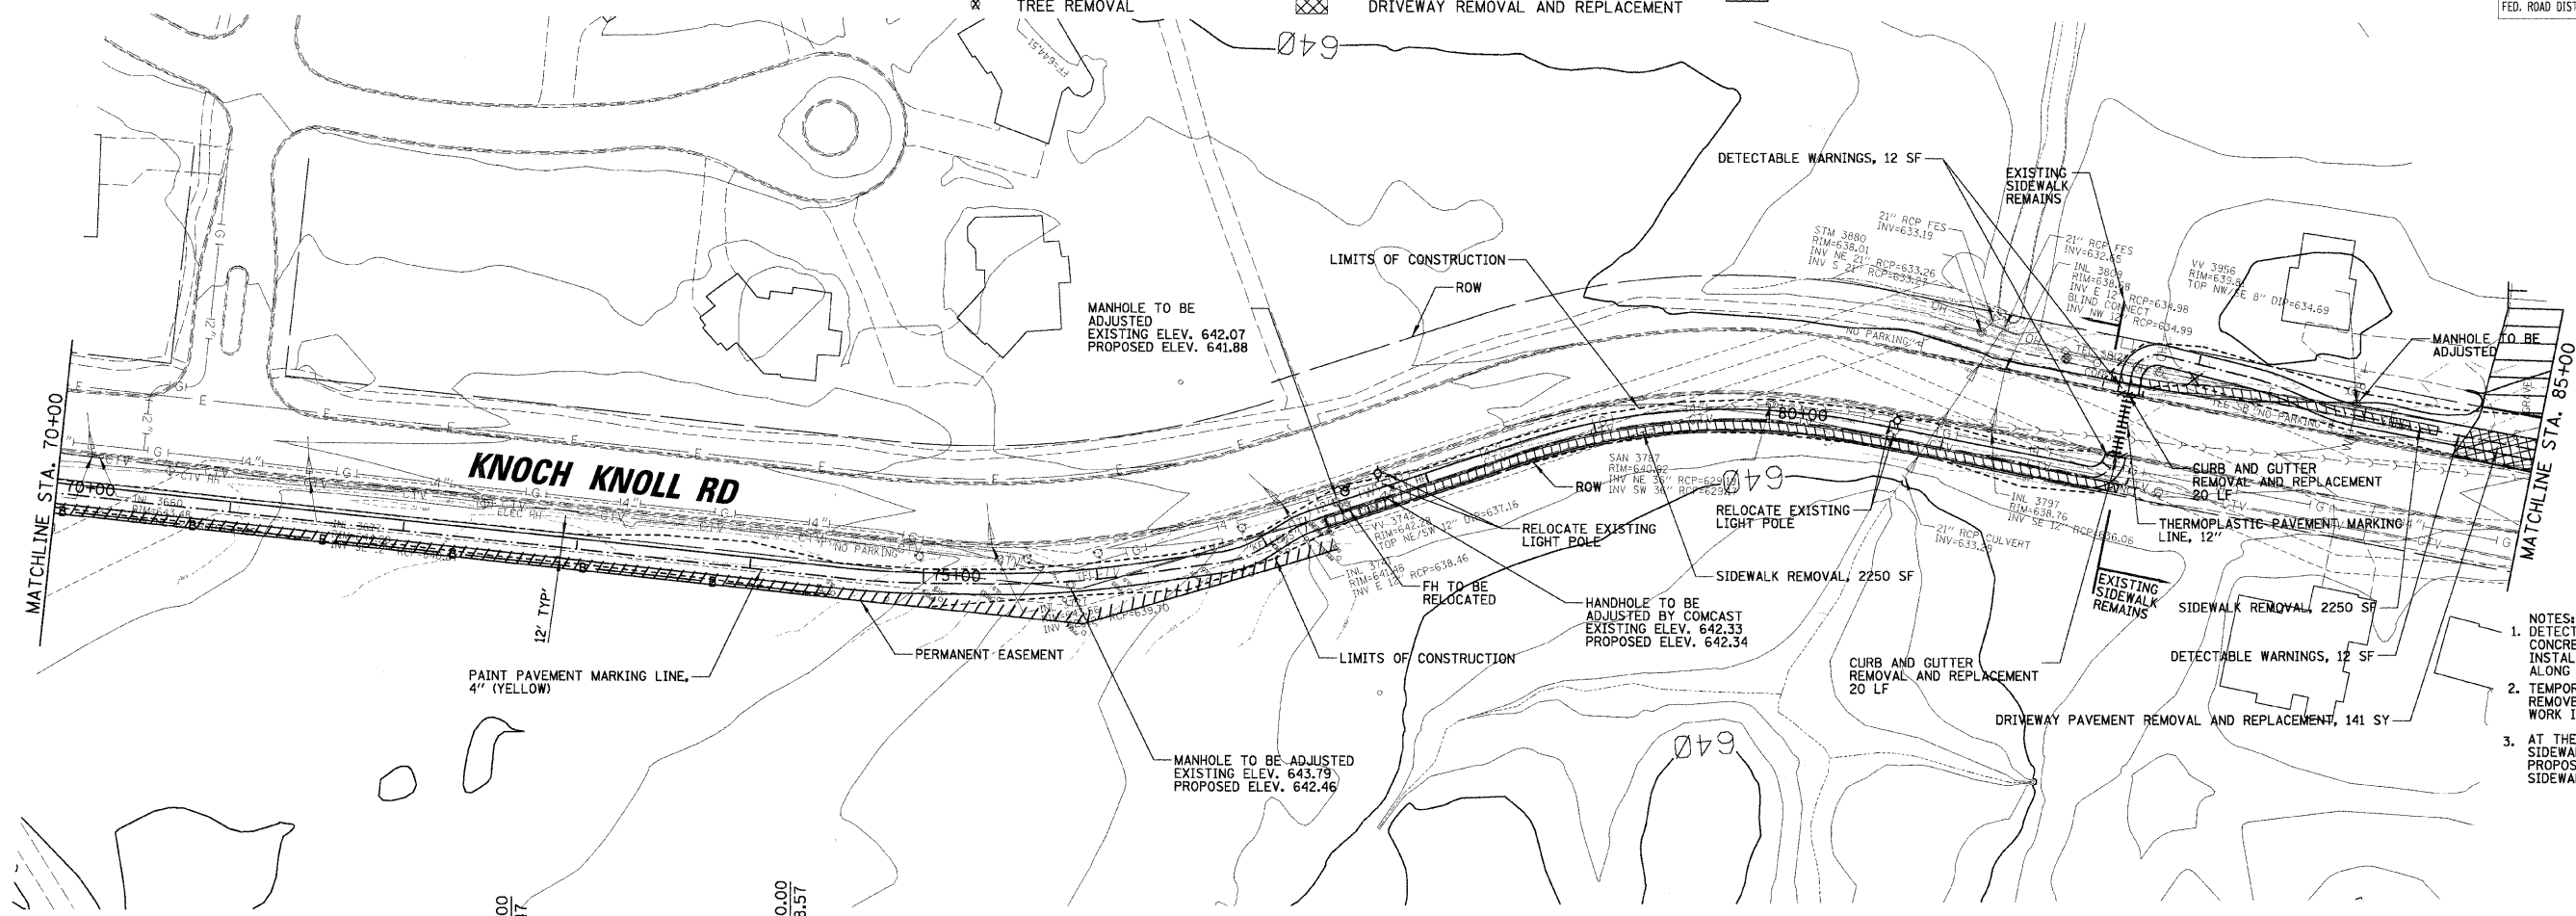


- NOTES:**
- DETECTABLE WARNINGS AND CONCRETE PAD ARE TO BE INSTALLED AT ALL CROSS WALKS ALONG THE BIKE PATH.
  - TEMPORARY FENCE SHALL BE REMOVED ONLY AFTER CONSTRUCTION WORK IS COMPLETE.
  - AT THE LOCATIONS WHERE THE EXISTING SIDEWALK CONFLICTS WITH THE PROPOSED BIKE PATH THE EXISTING SIDEWALK WILL BE REMOVED.

PLAN

|             |      |
|-------------|------|
| DESIGNED BY | DATE |
| CHECKED BY  |      |
| NOTED BY    |      |
| DATE        |      |

PROFILE

|             |      |
|-------------|------|
| DESIGNED BY | DATE |
| CHECKED BY  |      |
| NOTED BY    |      |
| DATE        |      |

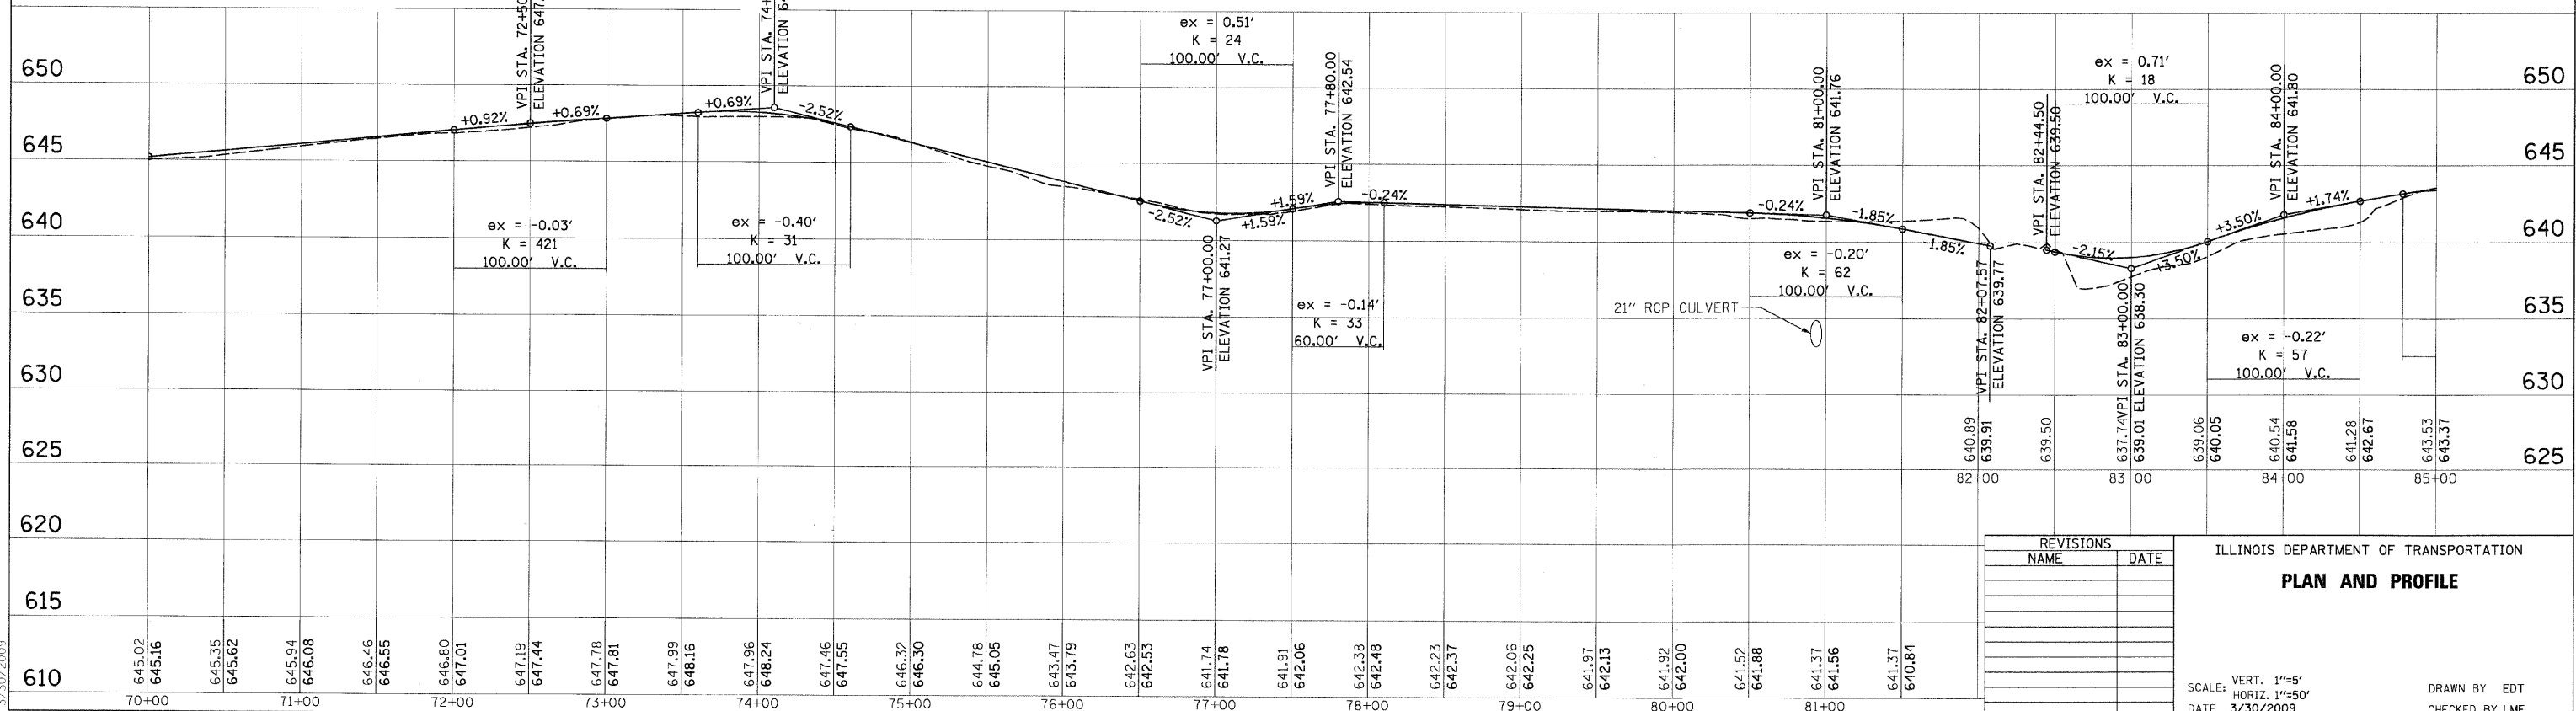

**REVISIONS**

| NAME | DATE |
|------|------|
|      |      |
|      |      |
ILLINOIS DEPARTMENT OF TRANSPORTATION  
**PLAN AND PROFILE**  
 SCALE: VERT. 1"=5'  
 HORIZ. 1"=50'  
 DATE 3/30/2009  
 DRAWN BY EDT  
 CHECKED BY LMF