
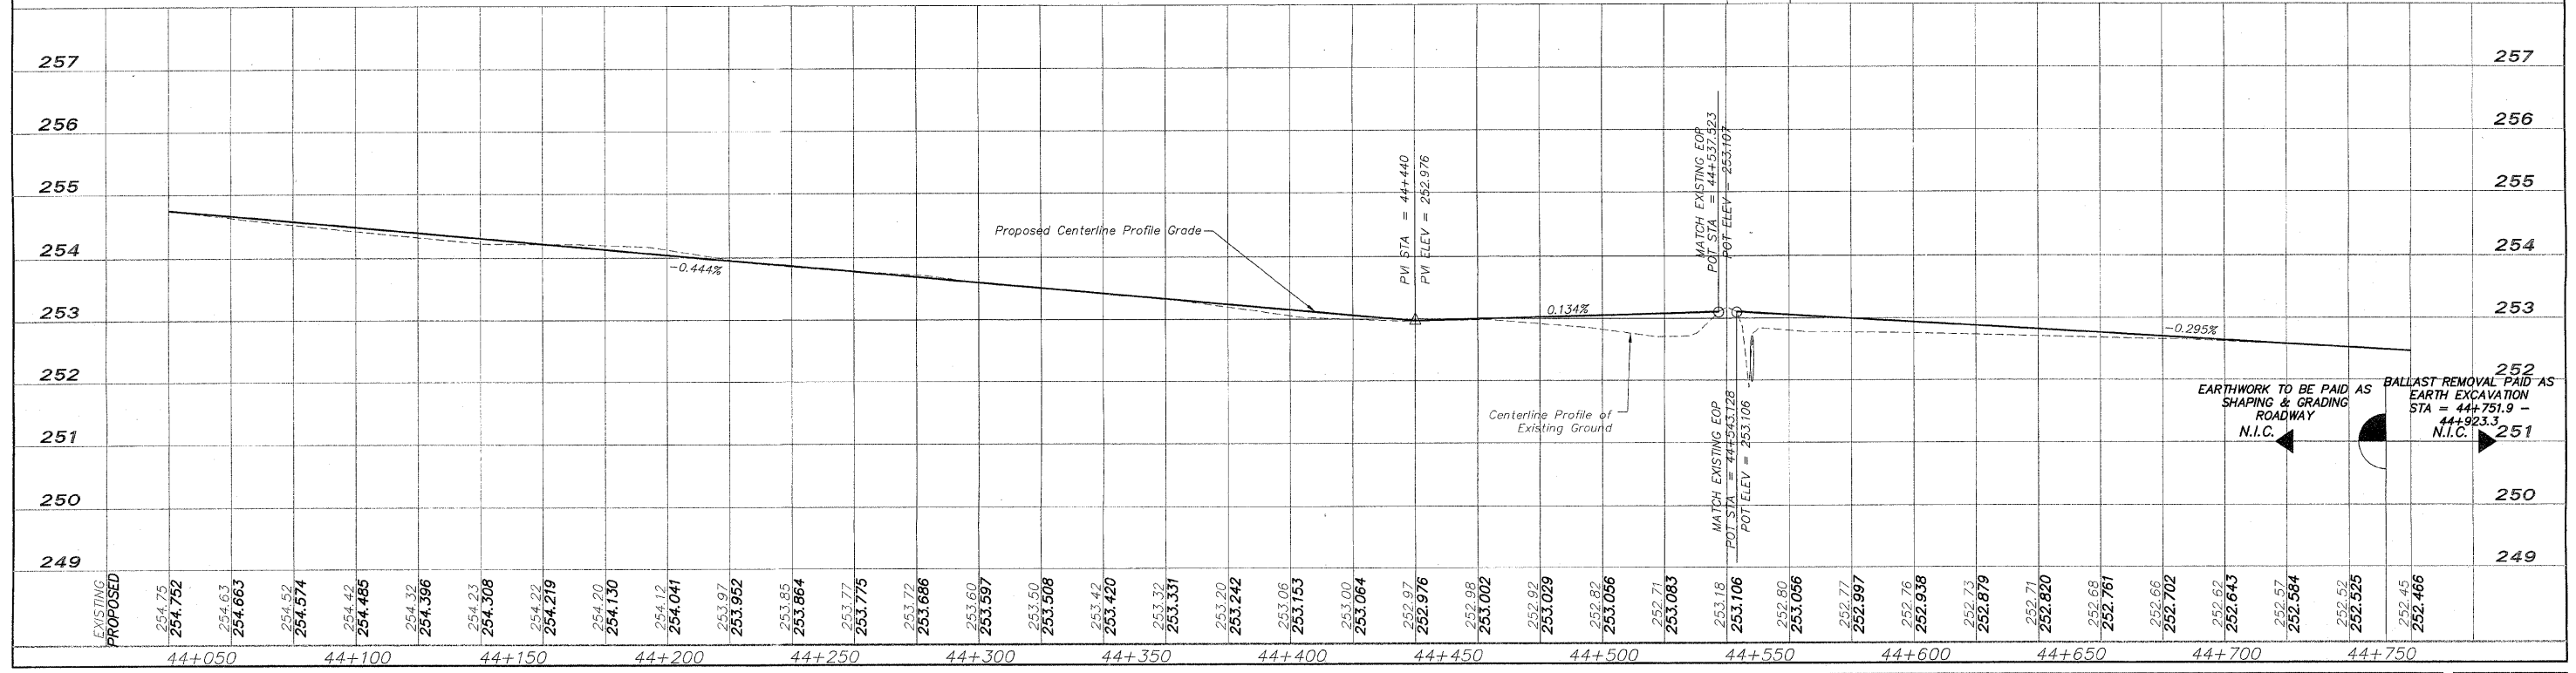


EROSION CONTROL

- - INLET PROTECTION
- ⌋ - CULVERT PIPE PROTECTION
- - - DITCH CHECK
- - SILT FENCE

FOR INFORMATION ONLY

N.I.C. = NOT IN CONTRACT

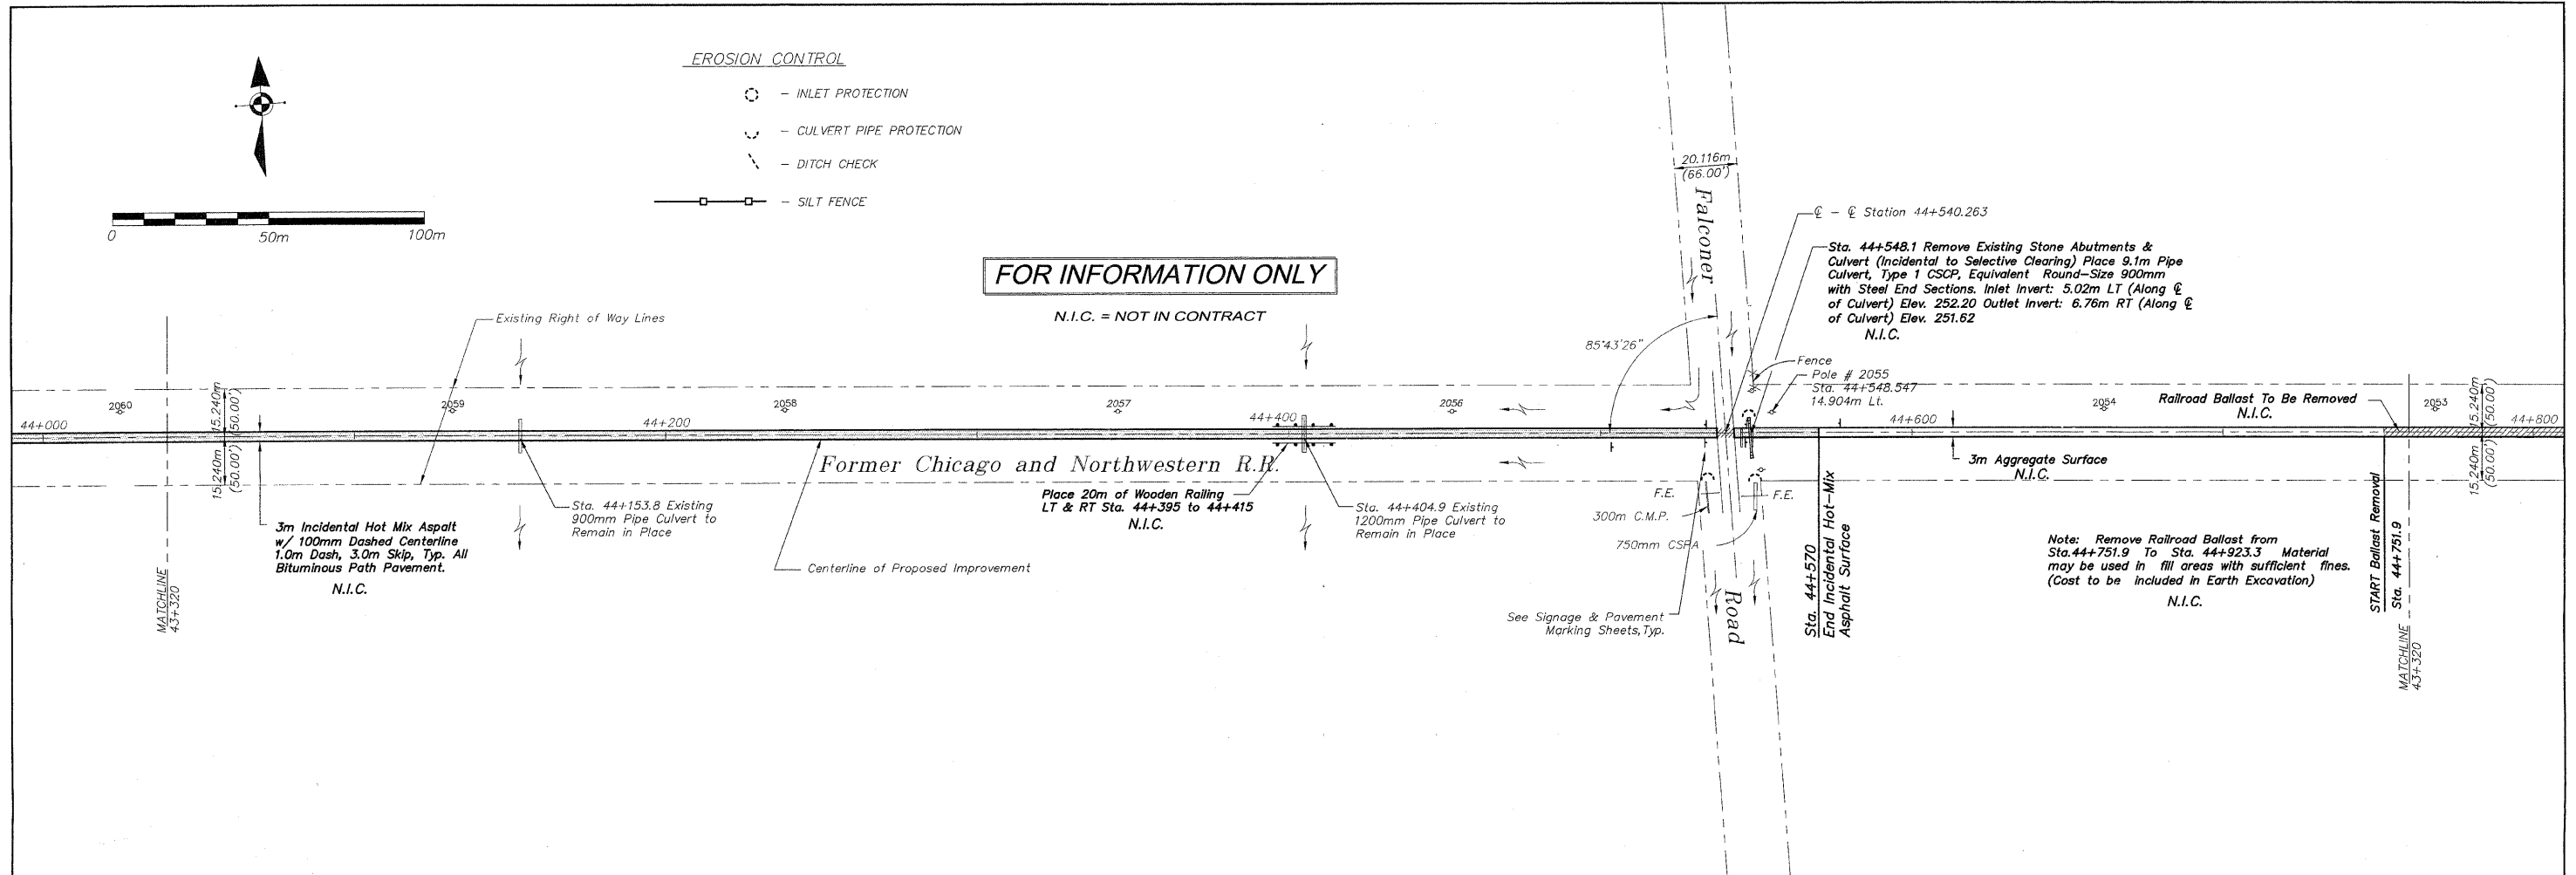

<p>EXISTING PROPOSED</p> <p>254.75 254.752</p> <p>254.63 254.663</p> <p>254.52 254.574</p> <p>254.42 254.485</p> <p>254.32 254.366</p> <p>254.23 254.308</p> <p>254.22 254.219</p> <p>254.20 254.130</p> <p>254.12 254.041</p> <p>253.97 253.952</p> <p>253.85 253.864</p> <p>253.77 253.775</p> <p>253.72 253.686</p> <p>253.60 253.597</p> <p>253.50 253.508</p> <p>253.42 253.420</p> <p>253.32 253.331</p> <p>253.20 253.242</p> <p>253.06 253.06</p> <p>253.06 253.06</p> <p>253.00 253.064</p> <p>252.97 252.976</p> <p>252.98 253.002</p> <p>252.82 253.029</p> <p>252.82 253.056</p> <p>252.71 253.083</p> <p>253.18 253.106</p> <p>252.80 253.066</p> <p>252.77 252.997</p> <p>252.76 252.938</p> <p>252.73 252.879</p> <p>252.71 252.820</p> <p>252.68 252.761</p> <p>252.66 252.702</p> <p>252.62 252.643</p> <p>252.57 252.584</p> <p>252.52 252.525</p> <p>252.45 252.466</p>	<p>44+050</p> <p>44+100</p> <p>44+150</p> <p>44+200</p> <p>44+250</p> <p>44+300</p> <p>44+350</p> <p>44+400</p> <p>44+450</p> <p>44+500</p> <p>44+550</p> <p>44+600</p> <p>44+650</p> <p>44+700</p> <p>44+750</p>	<p>REVISIONS</p> <table border="1" style="width: 100%; border-collapse: collapse;"> <tr> <th>NO.</th> <th>ITEM</th> <th>DATE</th> </tr> <tr> <td>2</td> <td>REVIEW COMMENTS</td> <td>1/22/09</td> </tr> </table> <p>PLOTTING SCALE: 1 : 1</p> <p>DRAWN BY: REK</p> <p>CHECKED BY:</p> <p>DATE: DECEMBER, 2008</p>	NO.	ITEM	DATE	2	REVIEW COMMENTS	1/22/09	<p>McClure Engineering Associates, Inc.</p> <p>7282 Argus Drive Rockford, Illinois 61107-5837 (815) 398-2332 FAX (815) 398-2496</p> <p>Design Firm License: Illinois 184-000816 Copyright 2008 By McClure Engineering Associates, Inc.</p>	<p>PLAN AND PROFILE 44+040/44+760</p> <p>PECATONICA PRAIRIE PATH Contract 85443</p> <p>WINNEBAGO COUNTY HIGHWAY DEPARTMENT SECTION 94-00267-00-BT</p> <p>NAME: G:\surveys\PECPATH\1ST RELEASE\98-037 pp44+040-44+760.dwg JOB NUMBER: 04-28-98-037</p>	<p>SHEET NO.</p> <p>26</p> <p>OF</p> <p>98</p>
NO.	ITEM	DATE									
2	REVIEW COMMENTS	1/22/09									