

 
 
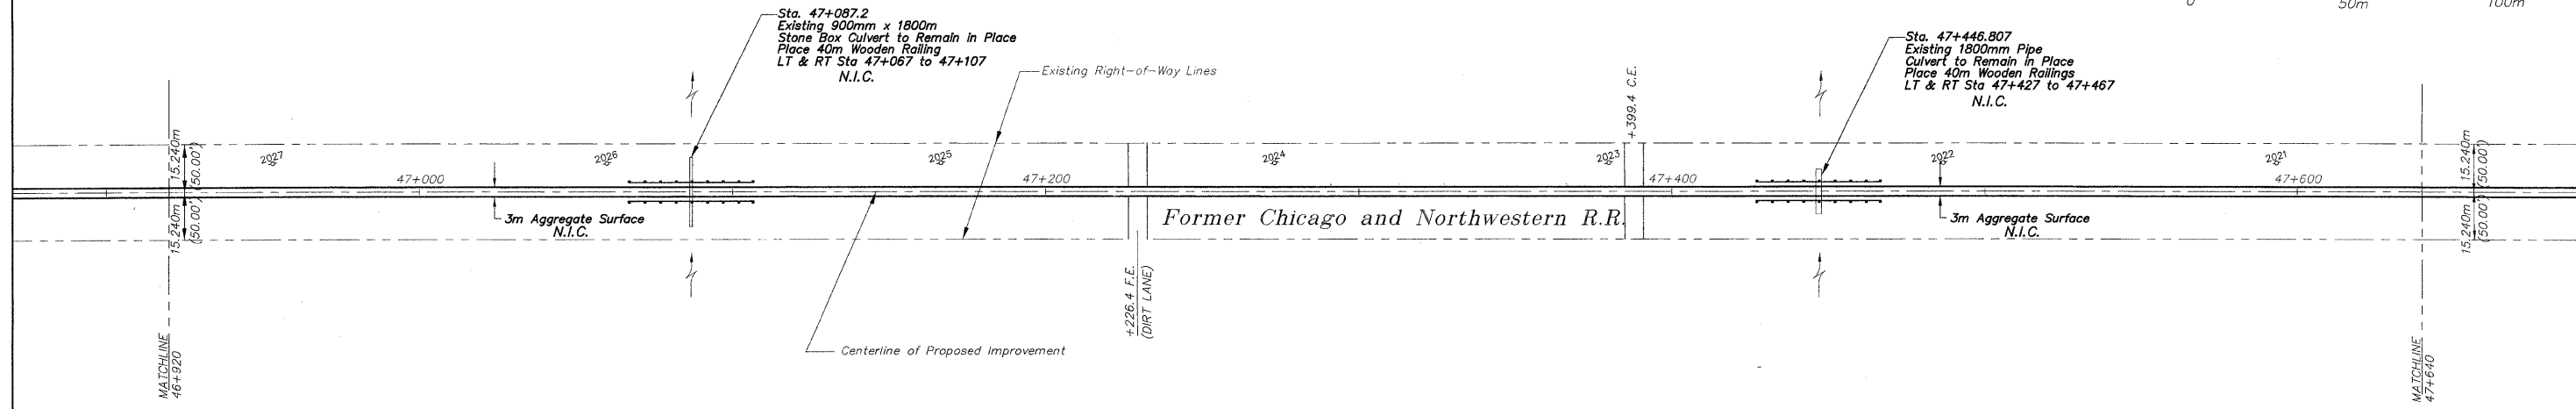
 


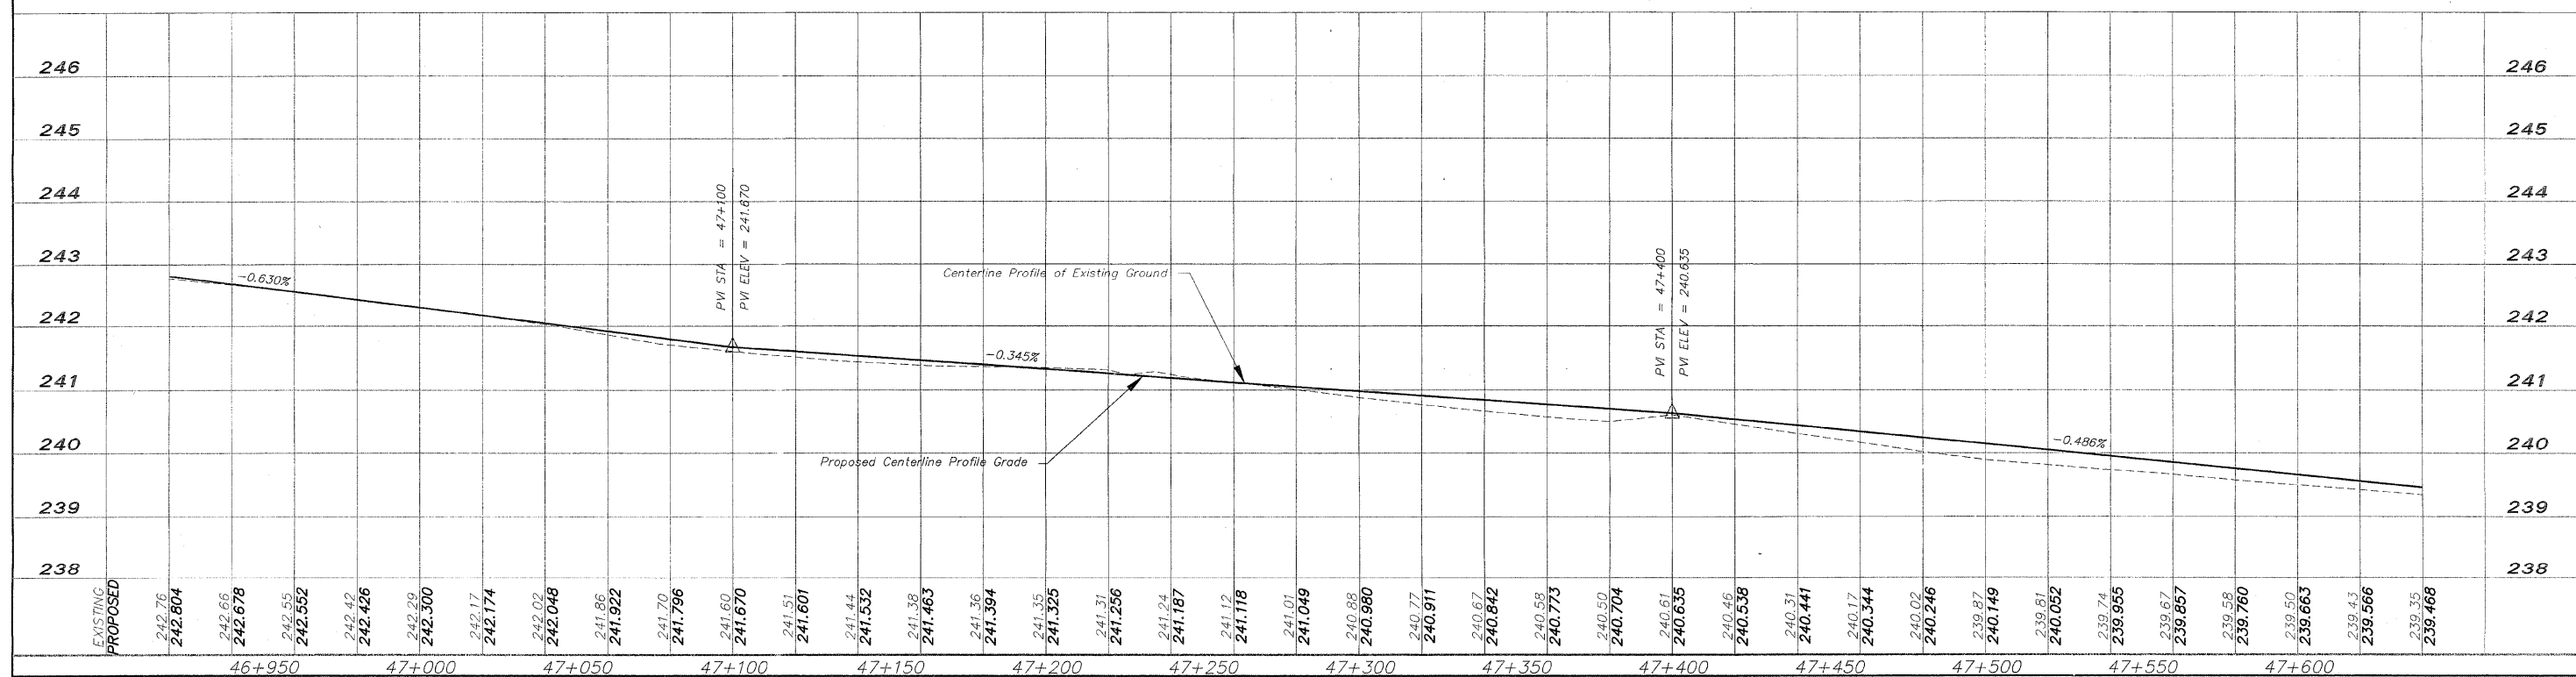
EROSION CONTROL

-  - INLET PROTECTION
-  - CULVERT PIPE PROTECTION
-  - DITCH CHECK
-  - SILT FENCE




FOR INFORMATION ONLY

N.I.C. = NOT IN CONTRACT



NO.	REVISIONS	DATE
2	REVIEW COMMENTS	1/22/09

PLOTTING SCALE: 1 : 1 DRAWN BY: REK CHECKED BY: DATE: DECEMBER, 2008	 <p>McClure Engineering Associates, Inc.</p> <p>7282 Argus Drive Rockford, Illinois 61107-5837 (815) 398-2332 FAX (815) 398-2496 Design Firm License: Illinois 184-000816 Copyright 2006 By McClure Engineering Associates, Inc.</p>	<p>PLAN AND PROFILE 46+920/47+640</p> <p>PECATONICA PRAIRIE PATH Contract 85443 WINNEBAGO COUNTY HIGHWAY DEPARTMENT SECTION 94-00267-00-8T</p> <p>FILE NAME: G:\surveys\PECPATH\1ST RELEASE\98-037 pp46+920-47+640.dwg JOB NUMBER: 04-28-98-037</p>	<p>SHEET NO. 30 OF 98</p>
---	--	--	---

I:\surveys\PECPATH\1ST RELEASE\98-037 pp46+920-47+640.dwg, Layout1, 3/4/2009 11:06:57 AM, 1:1, REK