


REVISION	DATE

DESIGNED BY:	RLR
DRAWN BY:	RLR
CHECKED BY:	RLR
SURVEYED BY:	
BOOK NO.:	

**GROUND BREAKING SOLUTIONS**  
 engineers · surveyors · scientists  
 www.wendlergs.com    ph: 815.288.2261  
 Illinois Professional Design Firm No. 184-000948

**NOTE:**  
 SEE SPECIAL PROVISIONS FOR ADDITIONAL INFORMATION REGARDING EROSION CONTROL.

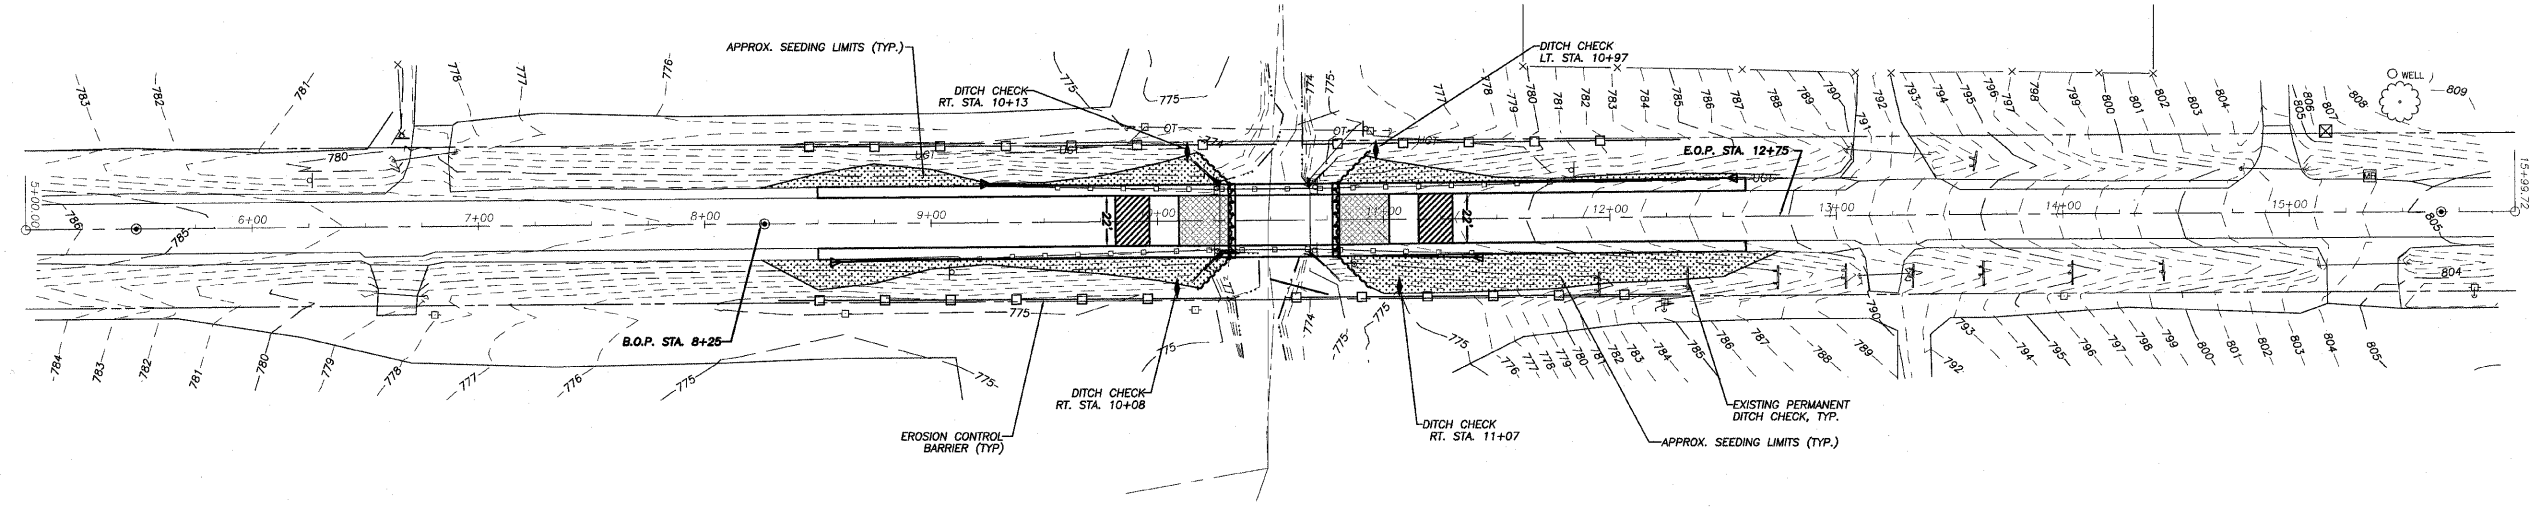

**EROSION & SEDIMENT CONTROL PLAN**

**EROSION & SEDIMENT CONTROL PLAN**  
 OF  
**SHABBONA ROAD BRIDGE REPLACEMENT**  
 FOR  
**DEKALB COUNTY HIGHWAY**

SHEET TITLE

JOB NUMBER  
2080381

DATE  
2/23/2006

SHEET NO.  
**17 of 17**