
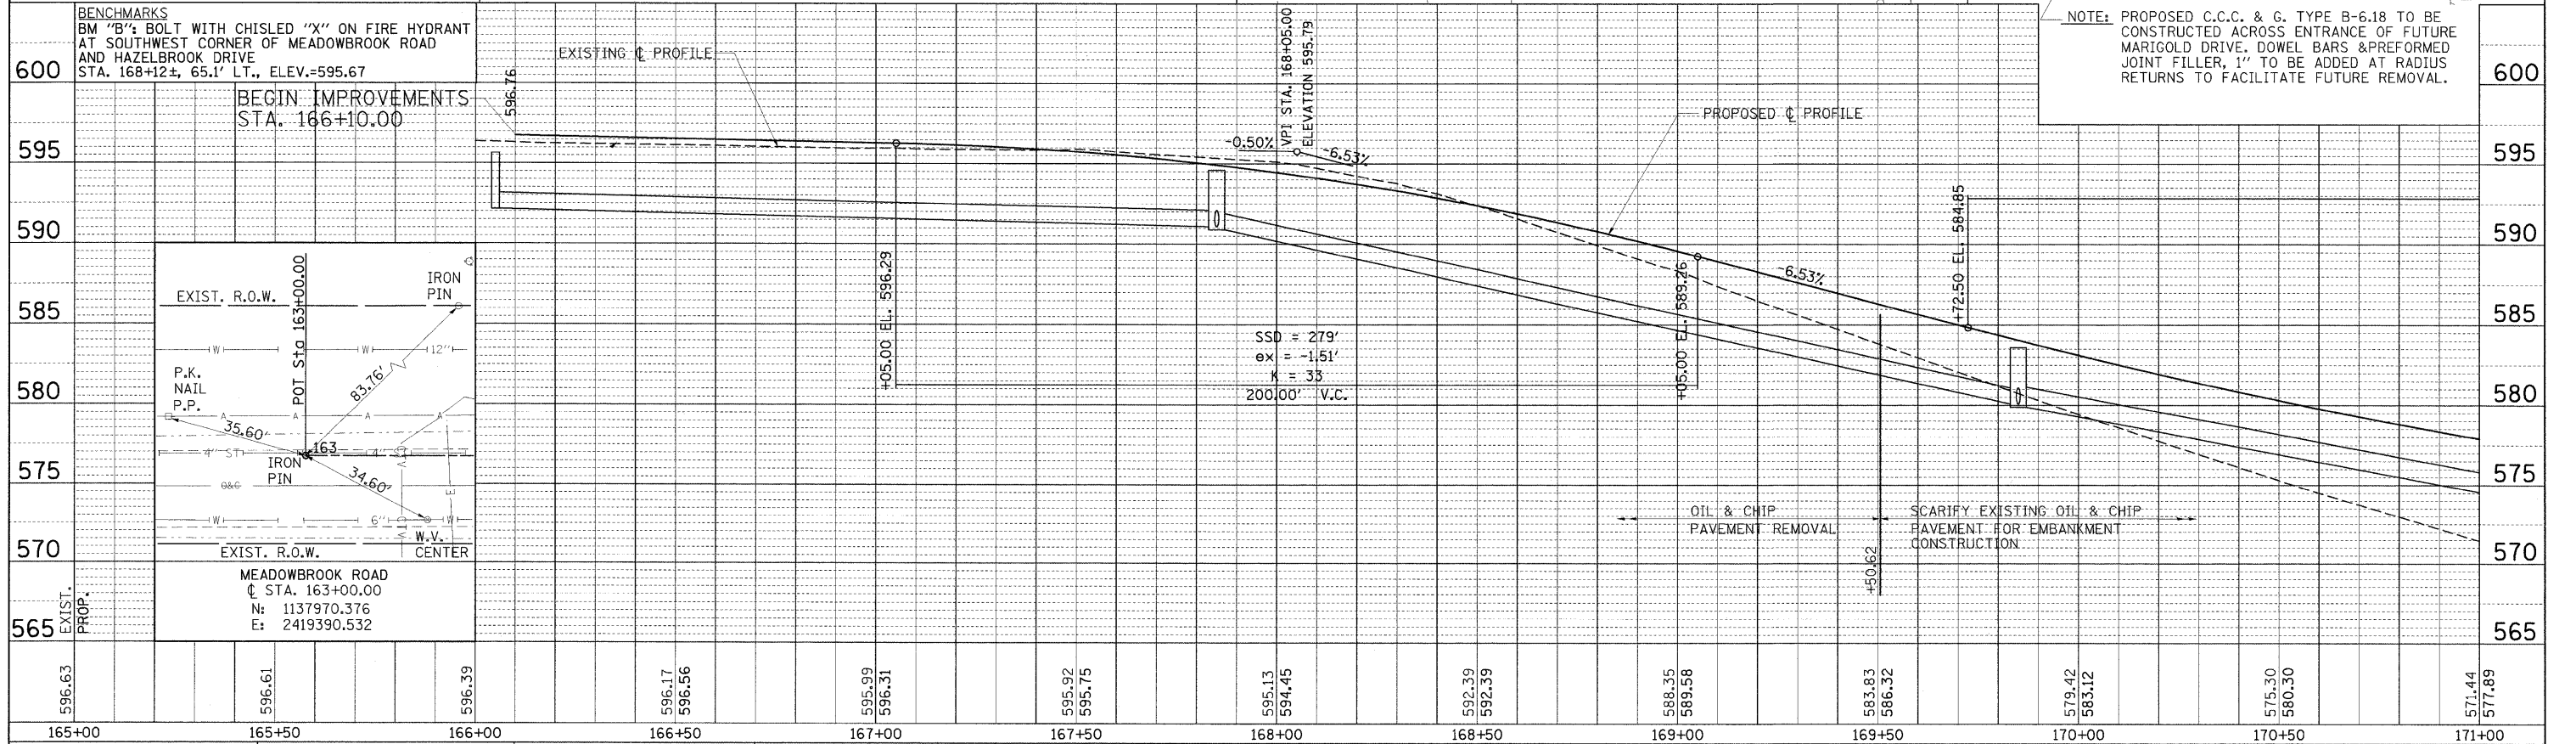


PLAN
 SURVEYED BY: _____ DATE: _____
 CHECKED BY: _____
 NOTE BOOK NO.: _____
 CAD FILE NAME: _____

PROFILE
 SURVEYED BY: _____ DATE: _____
 CHECKED BY: _____
 NOTE BOOK NO.: _____
 STRUCTURE NOTATION: CHRD

| F.A. RTE. | SECTION | COUNTY | TOTAL SHEETS | SHEET NO. |
|---|----------------|----------|--------------|-----------|
| | 07-00453-00-BR | SANGAMON | 33 | 7 |
| CONTRACT NO. 93476 | | | | |
| FED. ROAD DIST. NO. 6 ILLINOIS FED. AID PROJECT | | | | |

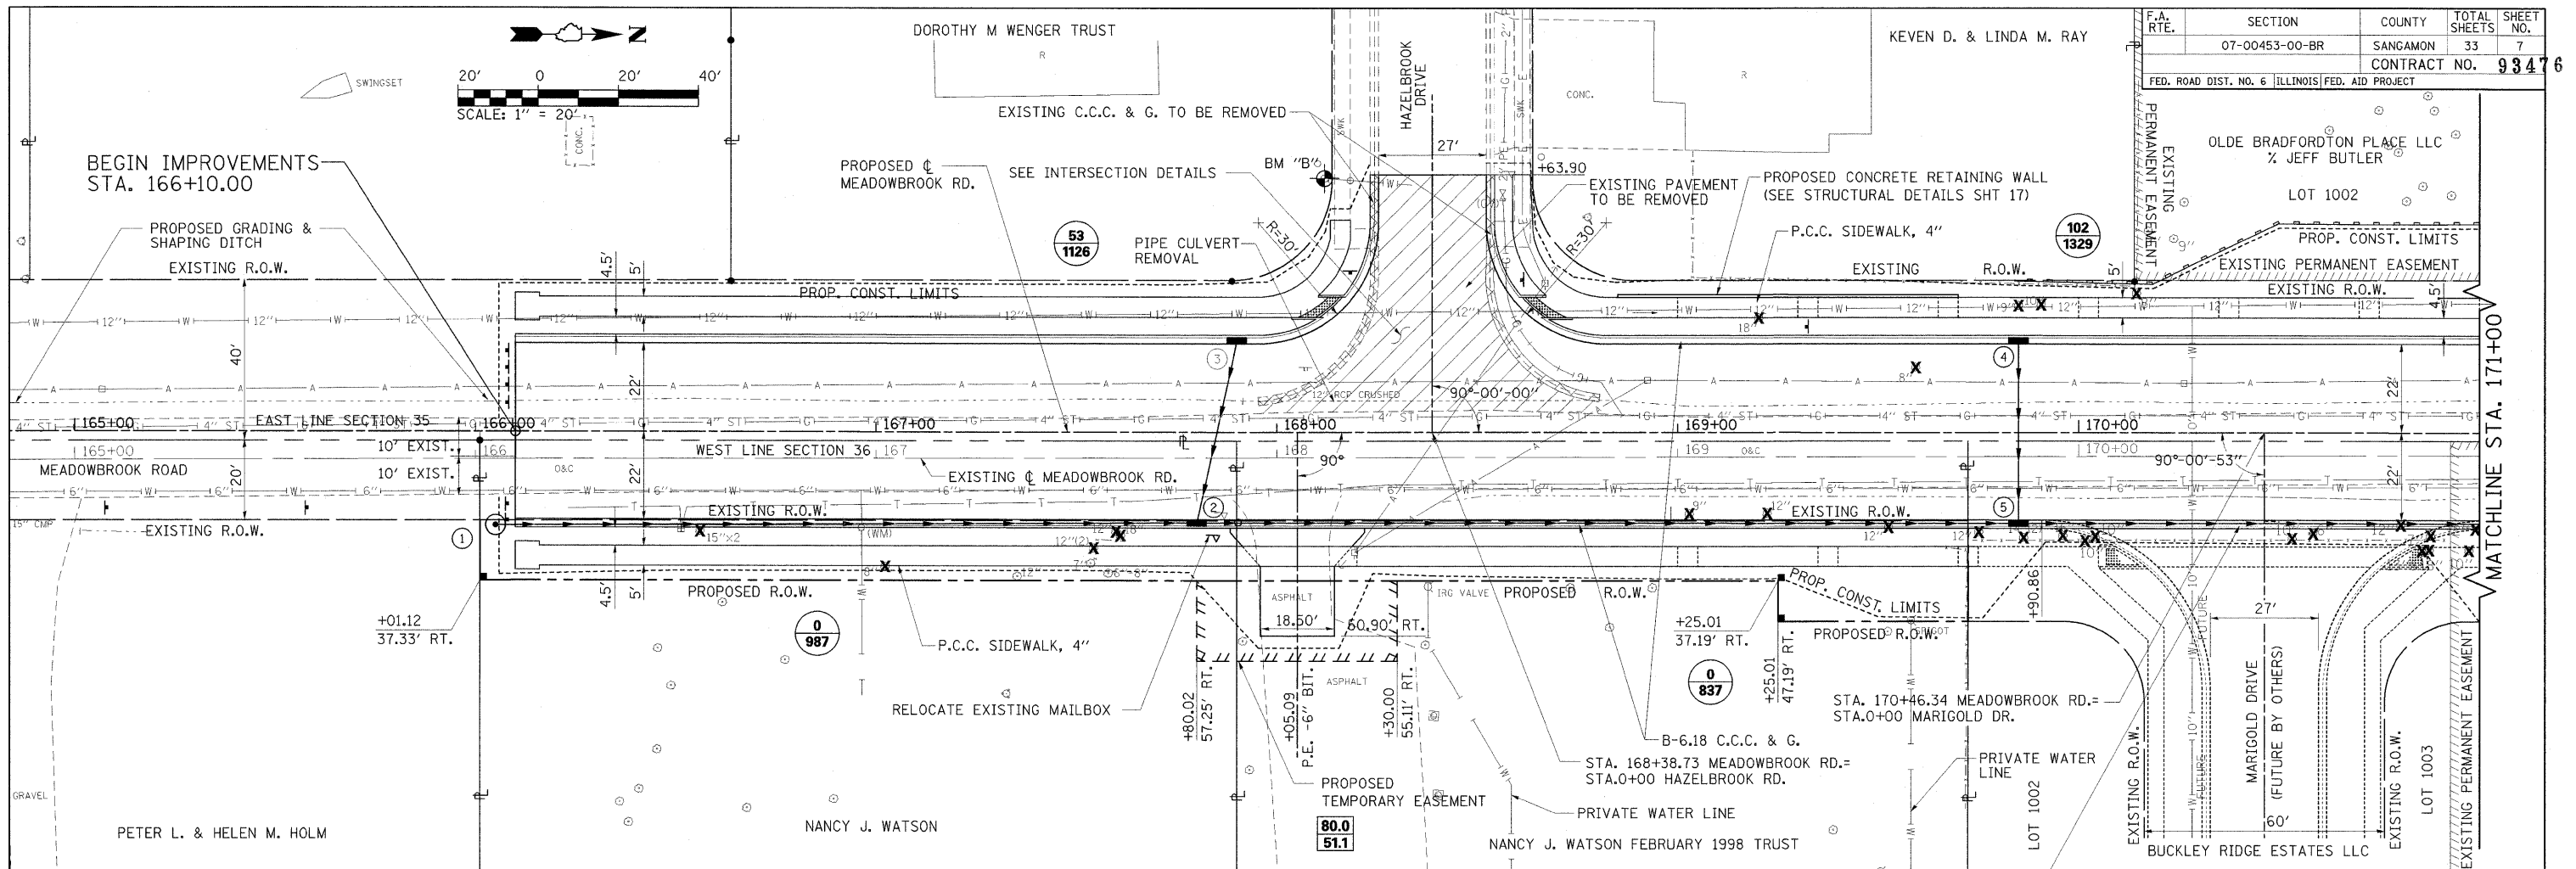

| | | | |
|--|-----------------------|----------------|-----------|
| FILE NAME = I:\springfield\0702502\draw\shaets\PP_01.dwg | USER NAME = Rob Heady | DESIGNED - JMM | REVISED - |
| PLOT SCALE = 20.0000' / IN. | CHECKED - SPH | DRAWN - GLD | REVISED - |
| PLOT DATE = 10/6/2008 | DATE - 8/2008 | CHECKED - SPH | REVISED - |

MEADOWBROOK ROAD
CITY OF SPRINGFIELD
SPRINGFIELD, ILLINOIS

ROADWAY PLAN AND PROFILE
STA 165+00.00 TO STA 171+00.00
 SCALE: 1" = 20' SHEET NO. 7 OF 33 SHEETS STA. 165+00 TO STA. 171+00