


PLAN  
 SURVEYED  
 PLOTTED  
 ALIGNED  
 CHECKED  
 FT. OF WAY CHECKED  
 CAD FILE NAME  
 NO.

PROFILE  
 SURVEYED  
 PLOTTED  
 CHECKED  
 B.M. NOTED  
 STRUCTURE NOTATIONS CHECKED  
 NO.

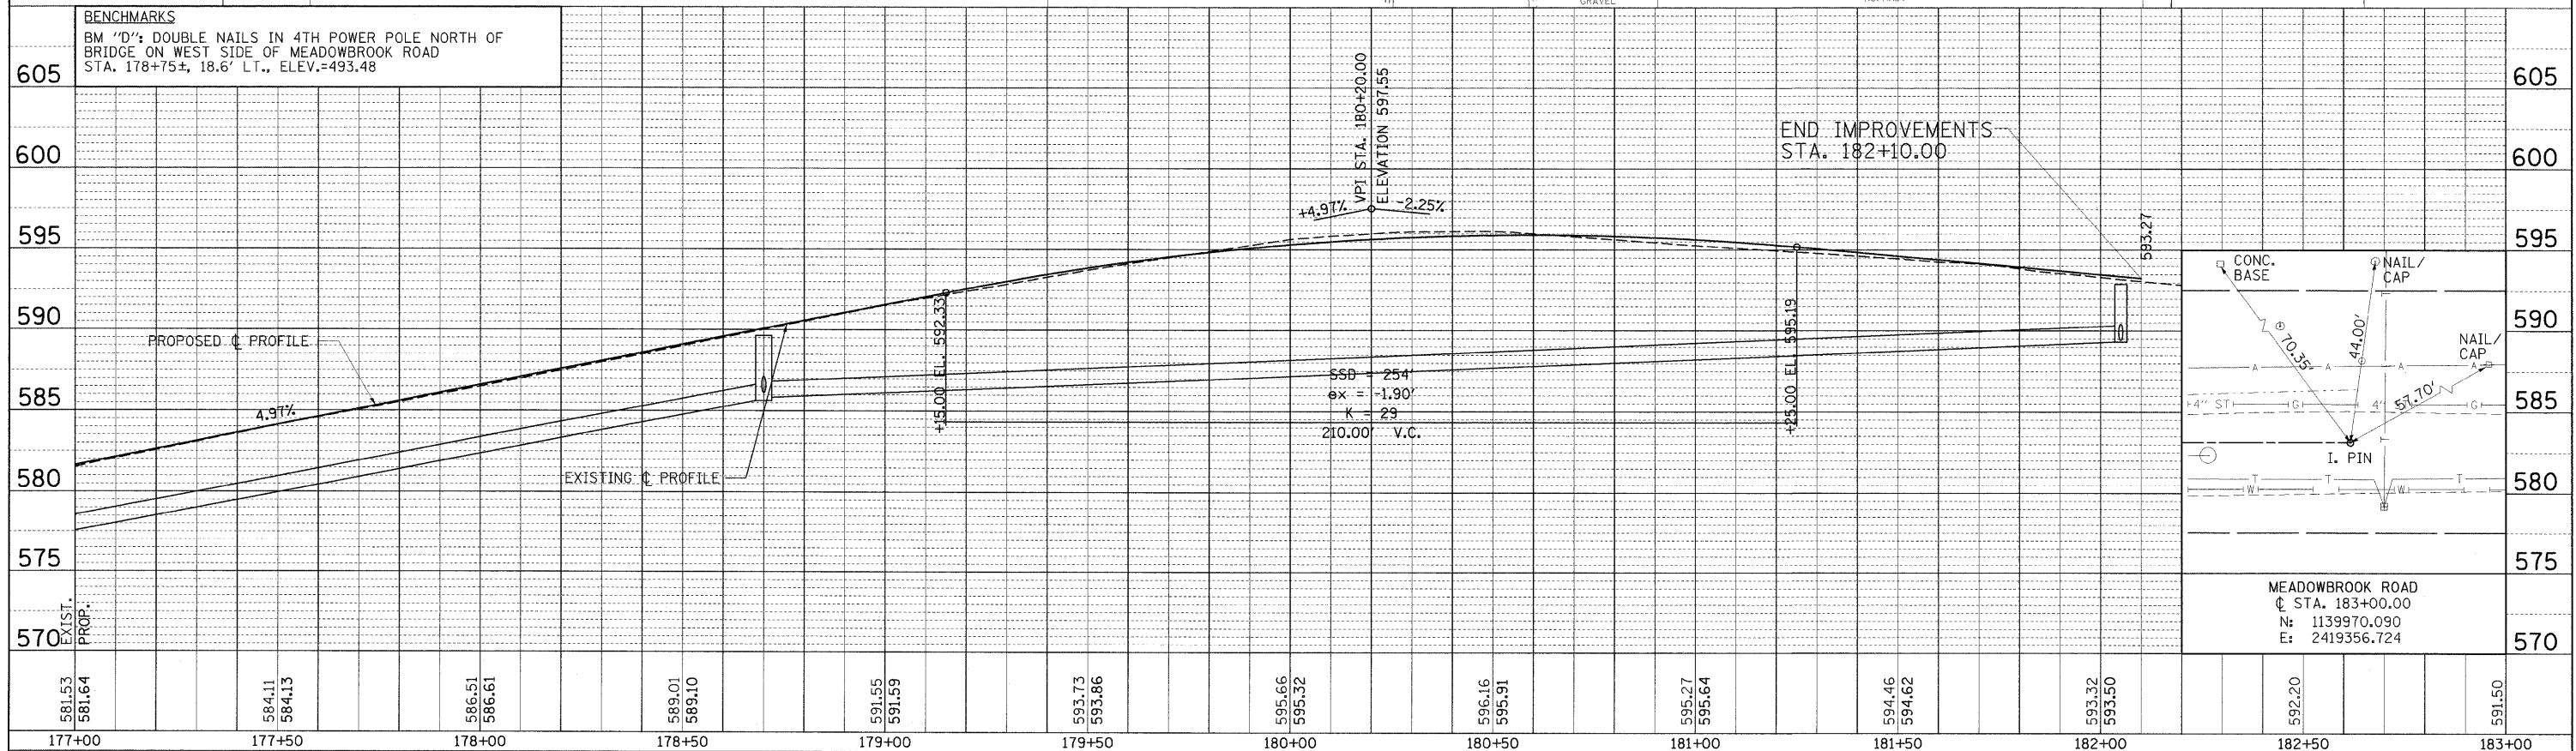

581.53 581.64	584.11 584.13	586.51 586.61	589.01 589.10	591.55 591.59	593.73 593.86	595.66 595.32	596.16 595.91	595.27 595.64	594.46 594.62	593.32 593.50	592.20	591.50
177+00	177+50	178+00	178+50	179+00	179+50	180+00	180+50	181+00	181+50	182+00	182+50	183+00

FILE NAME =  
 I:\springfield\07202502\draw\sheet\PF-03.dgn

USER NAME = Rob Heady  
 DESIGNED - JMM  
 DRAWN - GLD  
 CHECKED - SPH  
 DATE - 8/2008

REVISED -  
 REVISED -  
 REVISED -  
 REVISED -

**MEADOWBROOK ROAD  
 CITY OF SPRINGFIELD  
 SPRINGFIELD, ILLINOIS**

**ROADWAY PLAN AND PROFILE  
 STA 177+00.00 TO STA 183+00.00**

SCALE: 1"=20' SHEET NO. 9 OF 33 SHEETS STA.177+00 TO STA.183+00