



LEGEND	
	INLET & PIPE PROTECTION
	TEMPORARY DITCH CHECK
	SEEDING, CLASS 2 (SPECIAL)

DISTURBED AREAS SHALL BE TEMPORARILY SEEDED AS SPECIFIED IN SECTION 280 OF THE STANDARD SPECIFICATIONS

STA 157+00 TO STA 167+00	
SEEDING CLASS 2 (SPECIAL)	0.79 ACRES
TEMPORARY EROSION CONTROL SEEDING	79 POUNDS
TEMPORARY DITCH CHECK	10 EACH
INLET AND PIPE PROTECTION	1 EACH

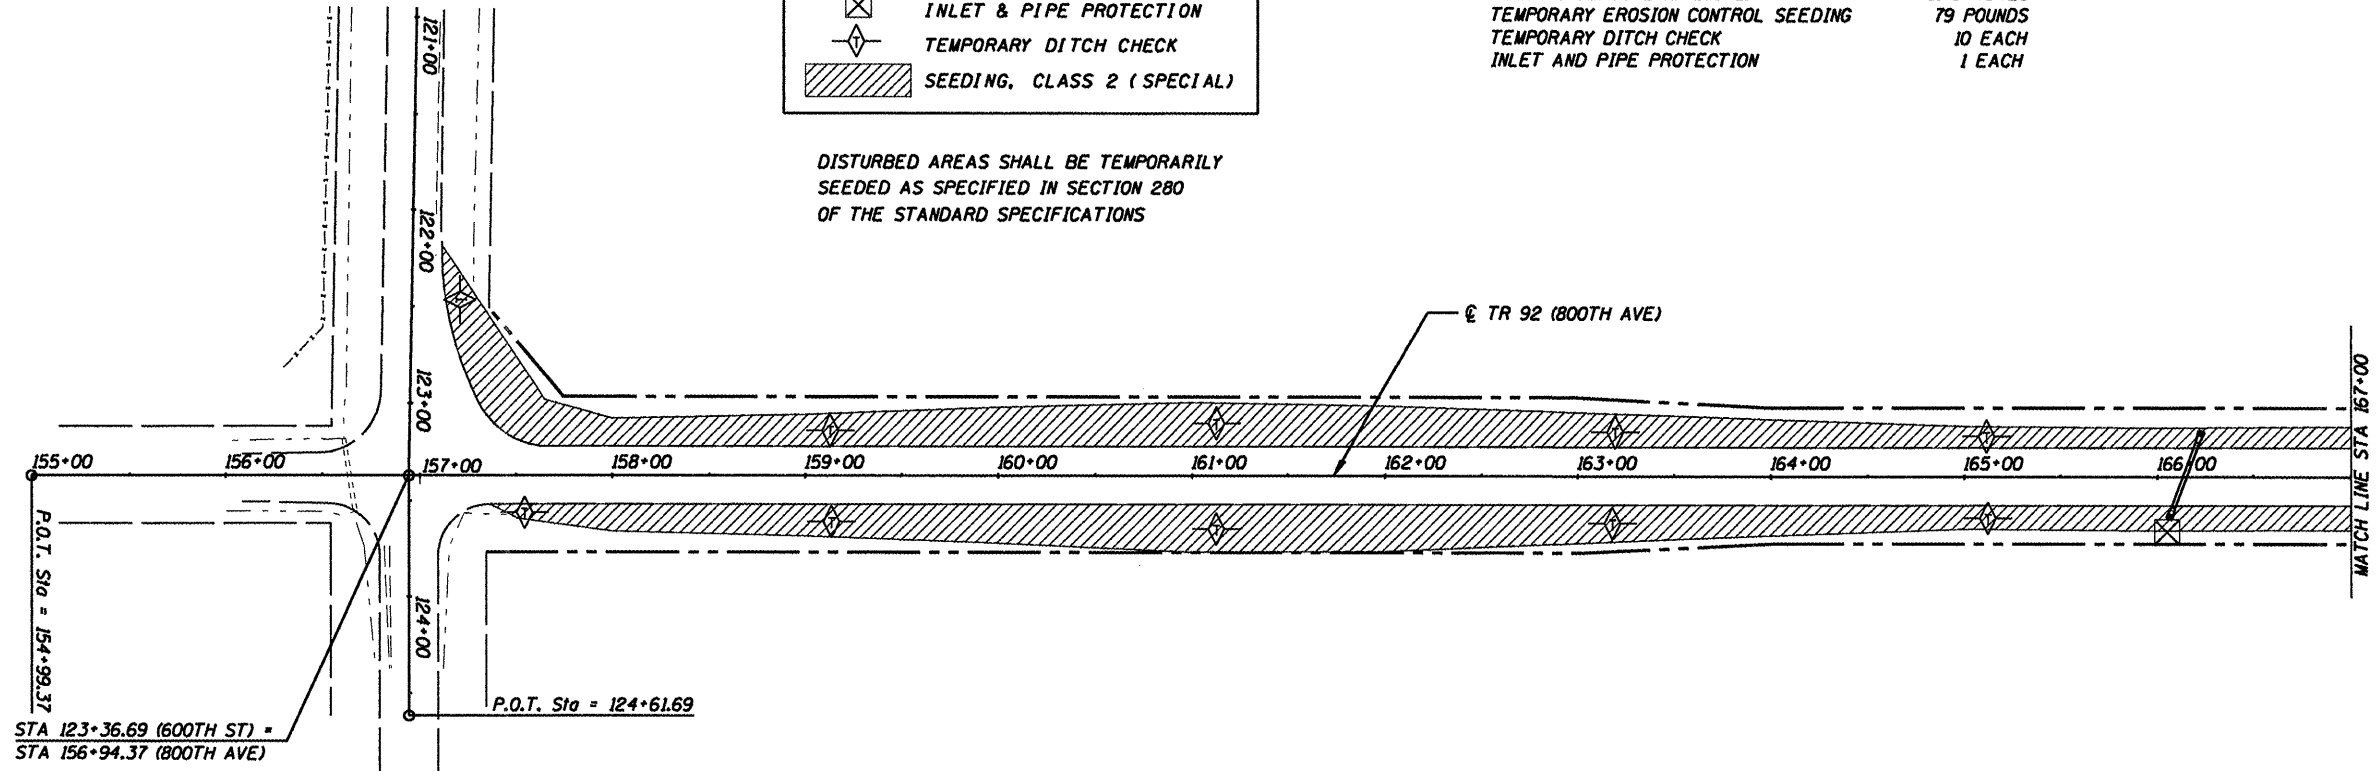

STA 167+00 TO STA 182+00	
SEEDING CLASS 2 (SPECIAL)	1.2 ACRES
TEMPORARY EROSION CONTROL SEEDING	120 POUNDS
TEMPORARY DITCH CHECK	15 EACH
INLET AND PIPE PROTECTION	3 EACH

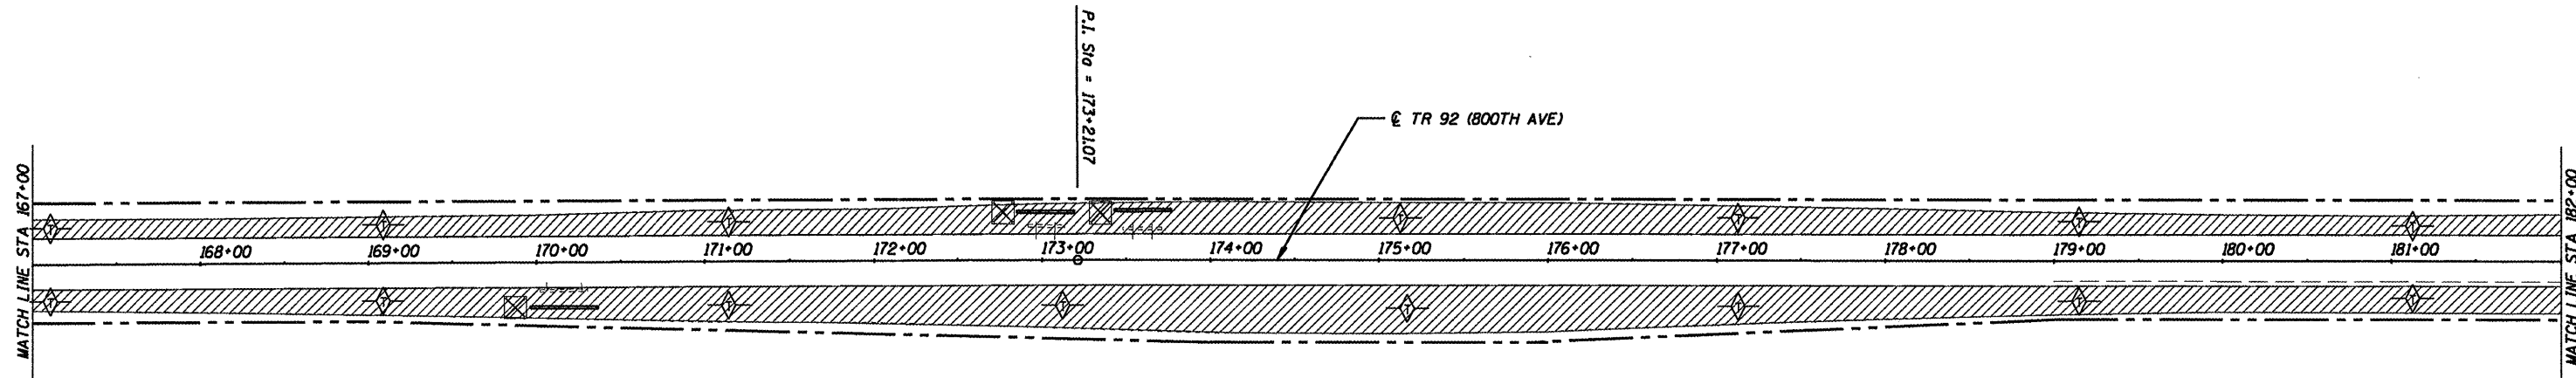

CUMMINS
ENGINEERING
CORPORATION

JOB = 2217	DESIGNED - NAK	REVISED -
FILE NAME = 2217erosion.dgn	DRAWN - AJH	REVISED -
PLOT SCALE = 100.0003' / IN.	CHECKED - NAK	REVISED -
PLOT DATE = 1/20/2009	DATE - 11/03/2008	REVISED -

LOGAN COUNTY
CH 10, TR 199A, TR 92 IMPROVEMENTS

EROSION CONTROL PLAN - TR 92

F.A.S. RTE.	SECTION	COUNTY	TOTAL SHEETS	SHEET NO.
566	05-00113-00-WR	LOGAN	63	29
CH 10, TR 199A, TR 92			CONTRACT NO.	
FED. ROAD DIST. NO.			ILLINOIS FED. AID PROJECT	

93482