

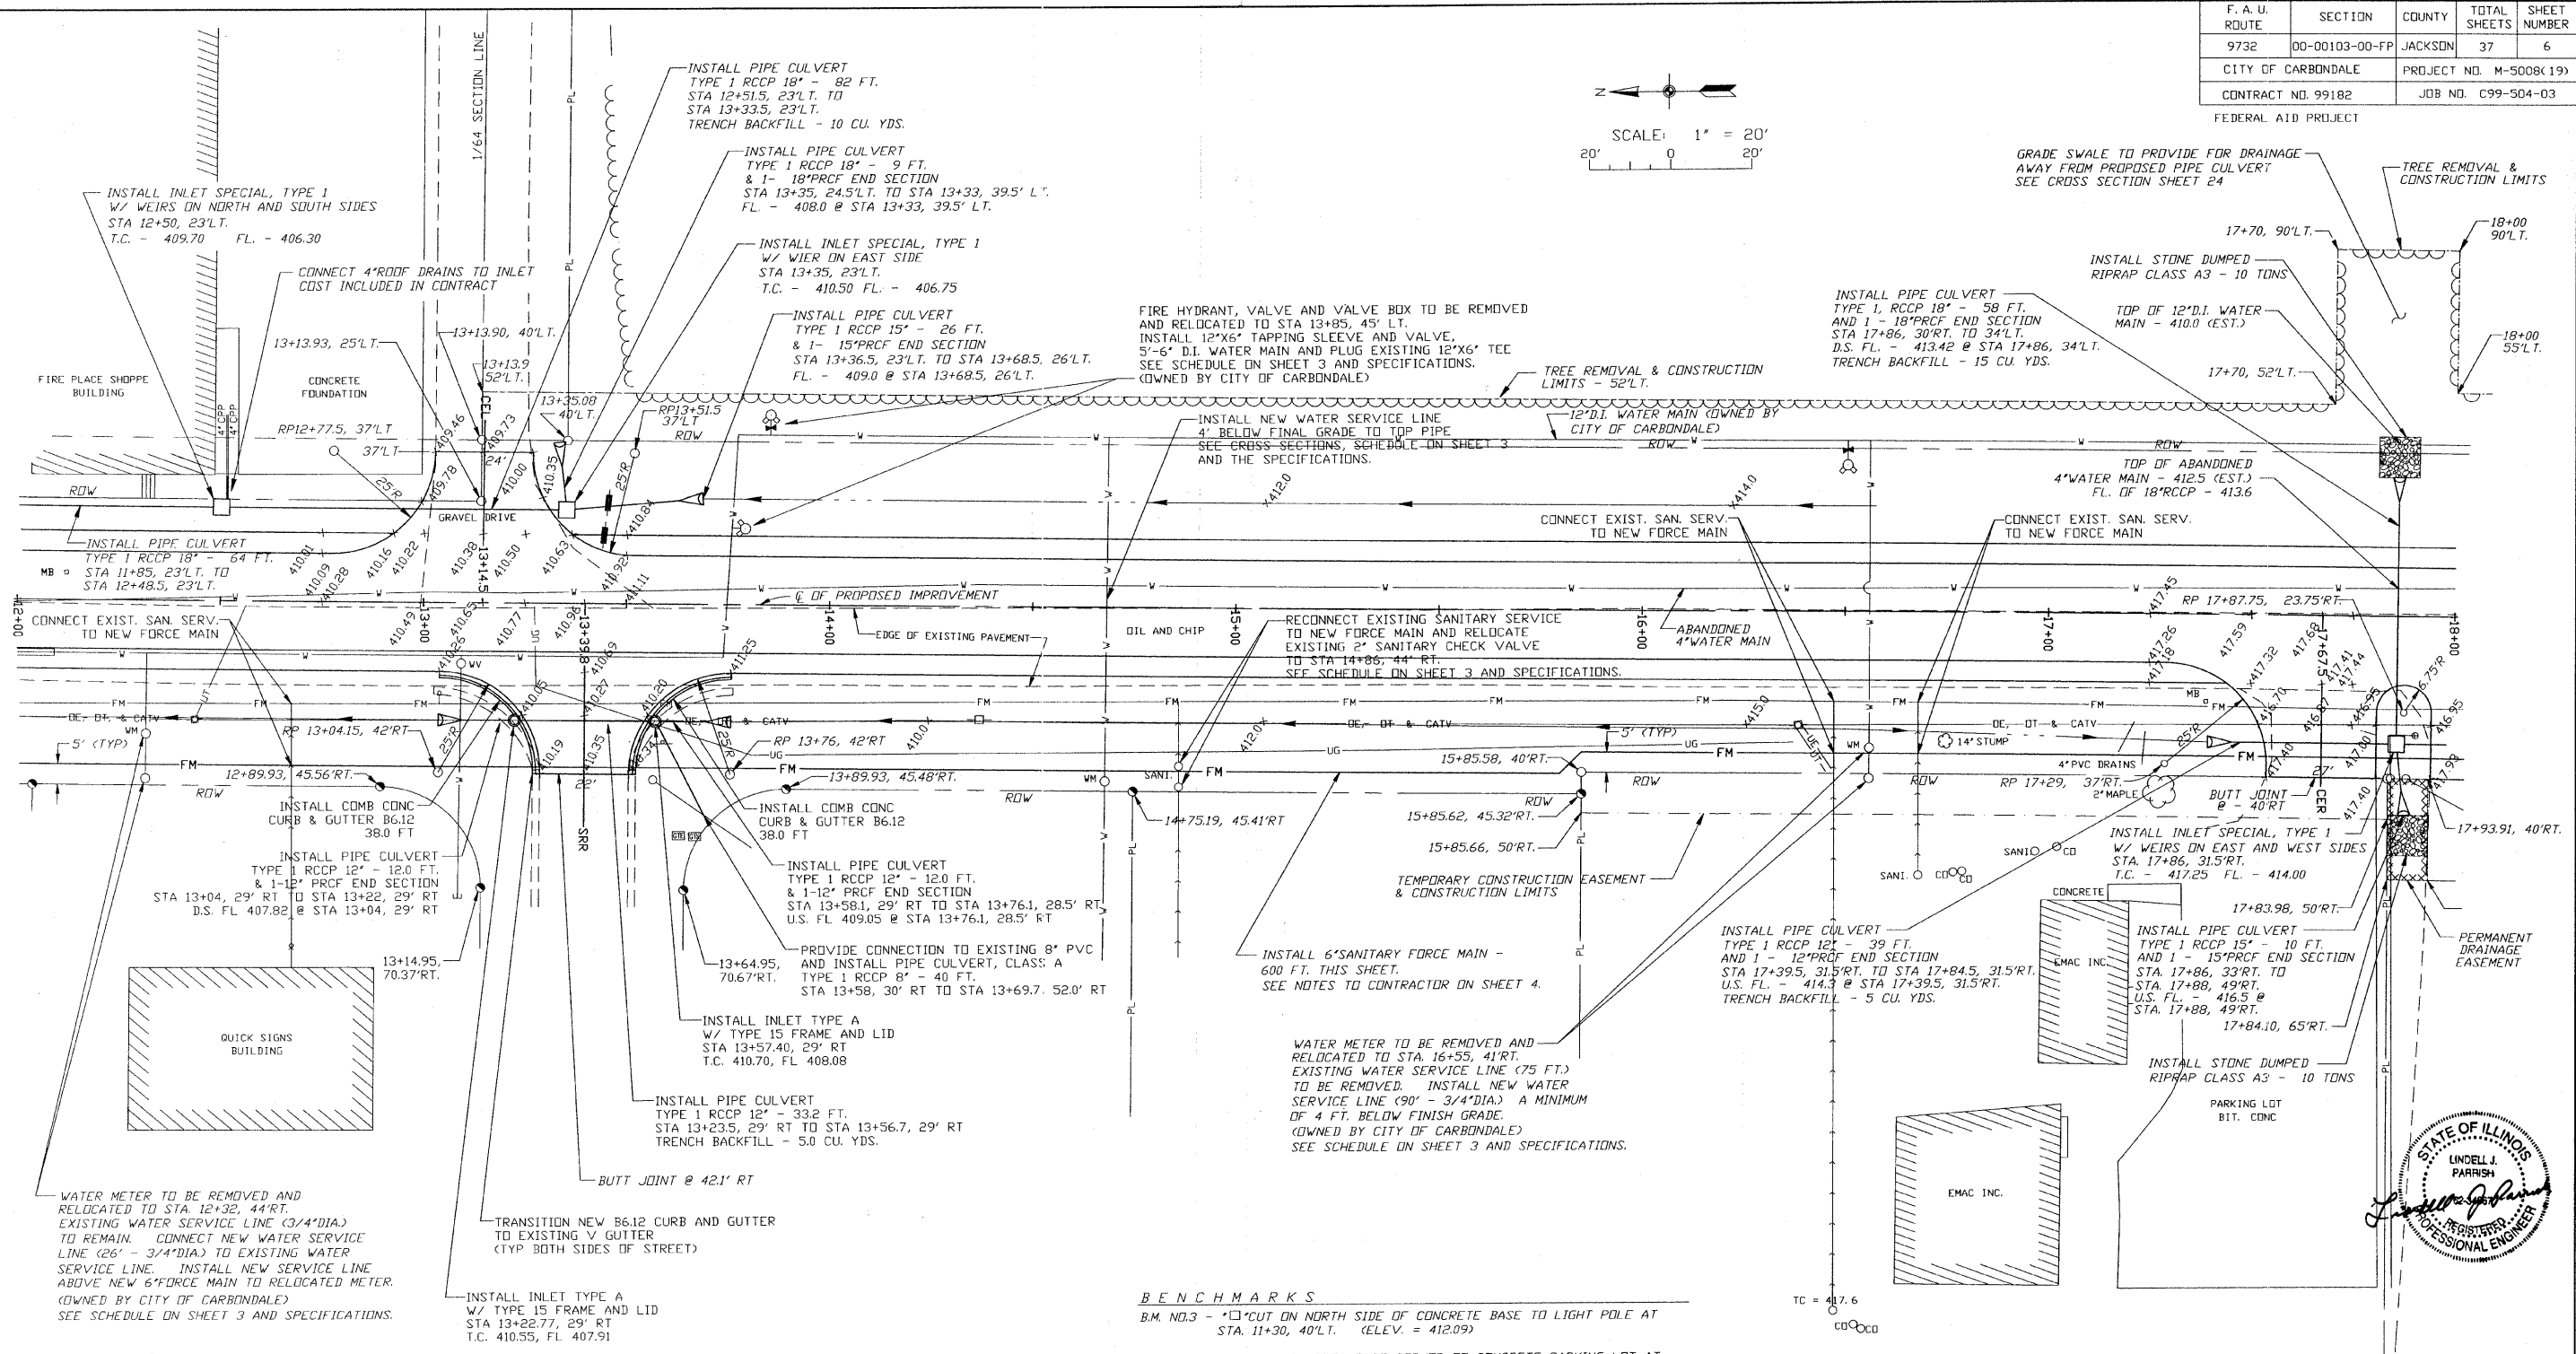
 


F. A. U. ROUTE	SECTION	COUNTY	TOTAL SHEETS	SHEET NUMBER
973E	00-00103-00-FP	JACKSON	37	6
CITY OF CARBONDALE		PROJECT NO. M-5008.19		
CONTRACT NO. 99182		JOB NO. C99-504-03		

FEDERAL AID PROJECT

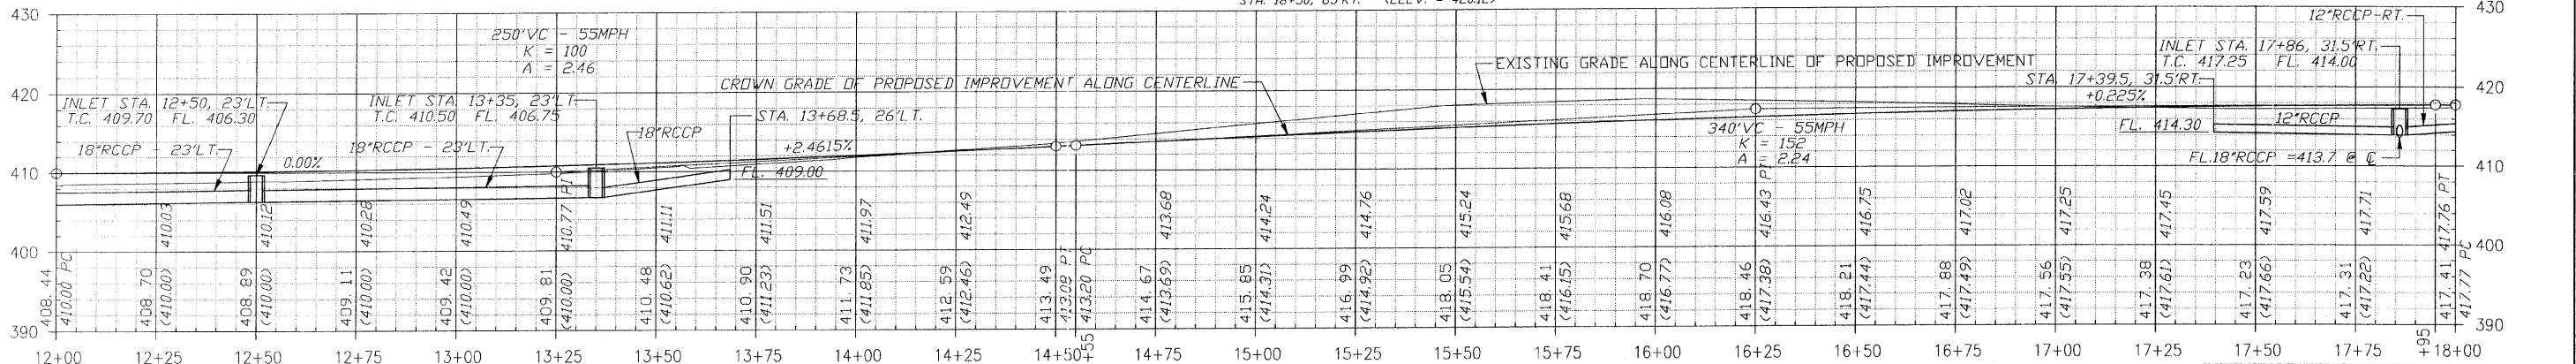

BENCHMARKS
 B.M. NO. 3 - "C" CUT ON NORTH SIDE OF CONCRETE BASE TO LIGHT POLE AT STA. 11+30, 40'L.T. (ELEV. = 412.09)
 B.M. NO. 4 - "C" CUT AT NORTH EAST CORNER OF CONCRETE PARKING LOT AT STA. 18+50, 65'RT. (ELEV. = 420.12)

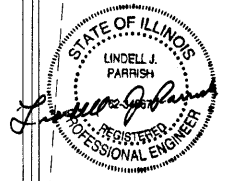

CIP NO. ST0102 - REED STATION ROAD
PLAN AND PROFILE
STA. 12+00 TO STA. 18+00