

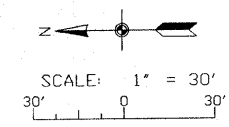
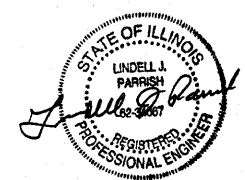
 
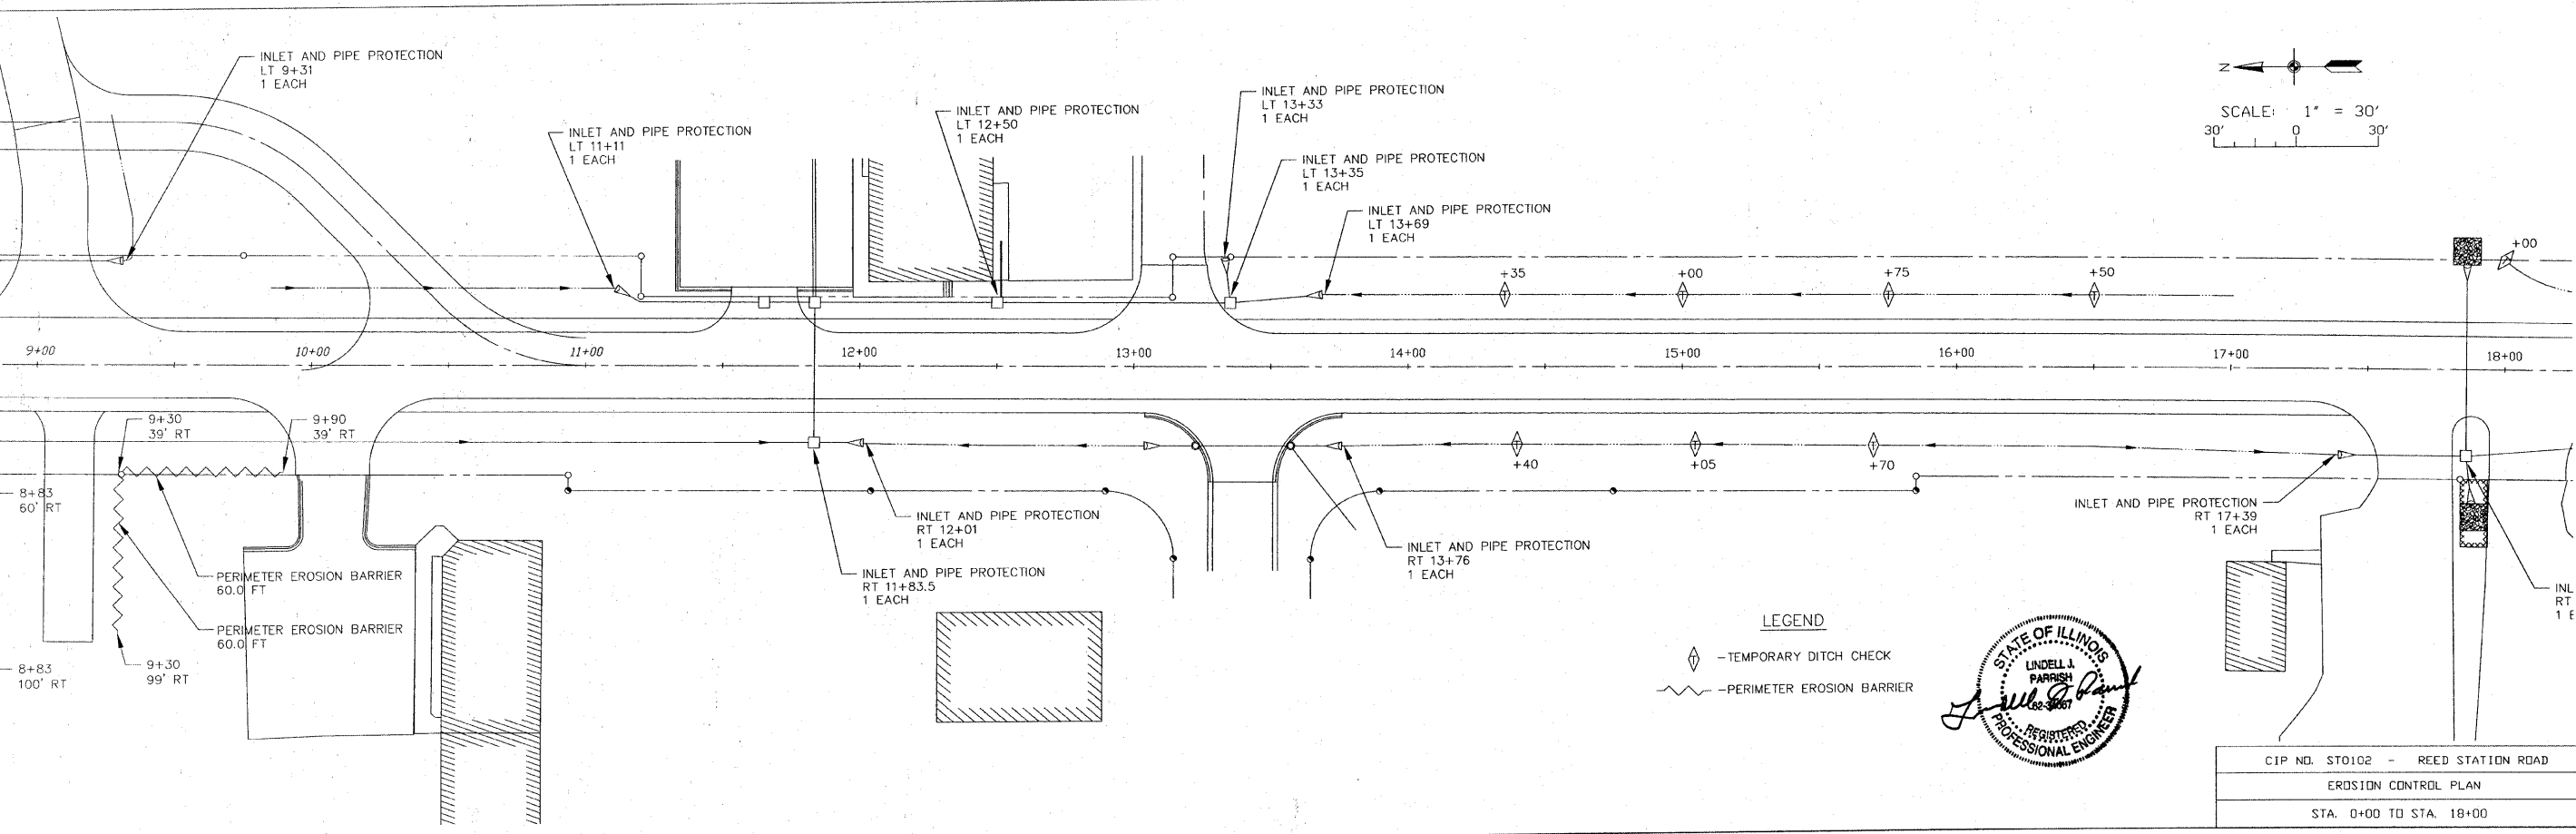


F. A. U. ROUTE	SECTION	COUNTY	TOTAL SHEETS	SHEET NUMBER
9732	00-00103-00-FP	JACKSON	37	36
CITY OF CARBONDALE		PROJECT NO. M-5008(19)		
CONTRACT NO. 99182		JOB NO. C99-504-03		

 

FEDERAL AID PROJECT

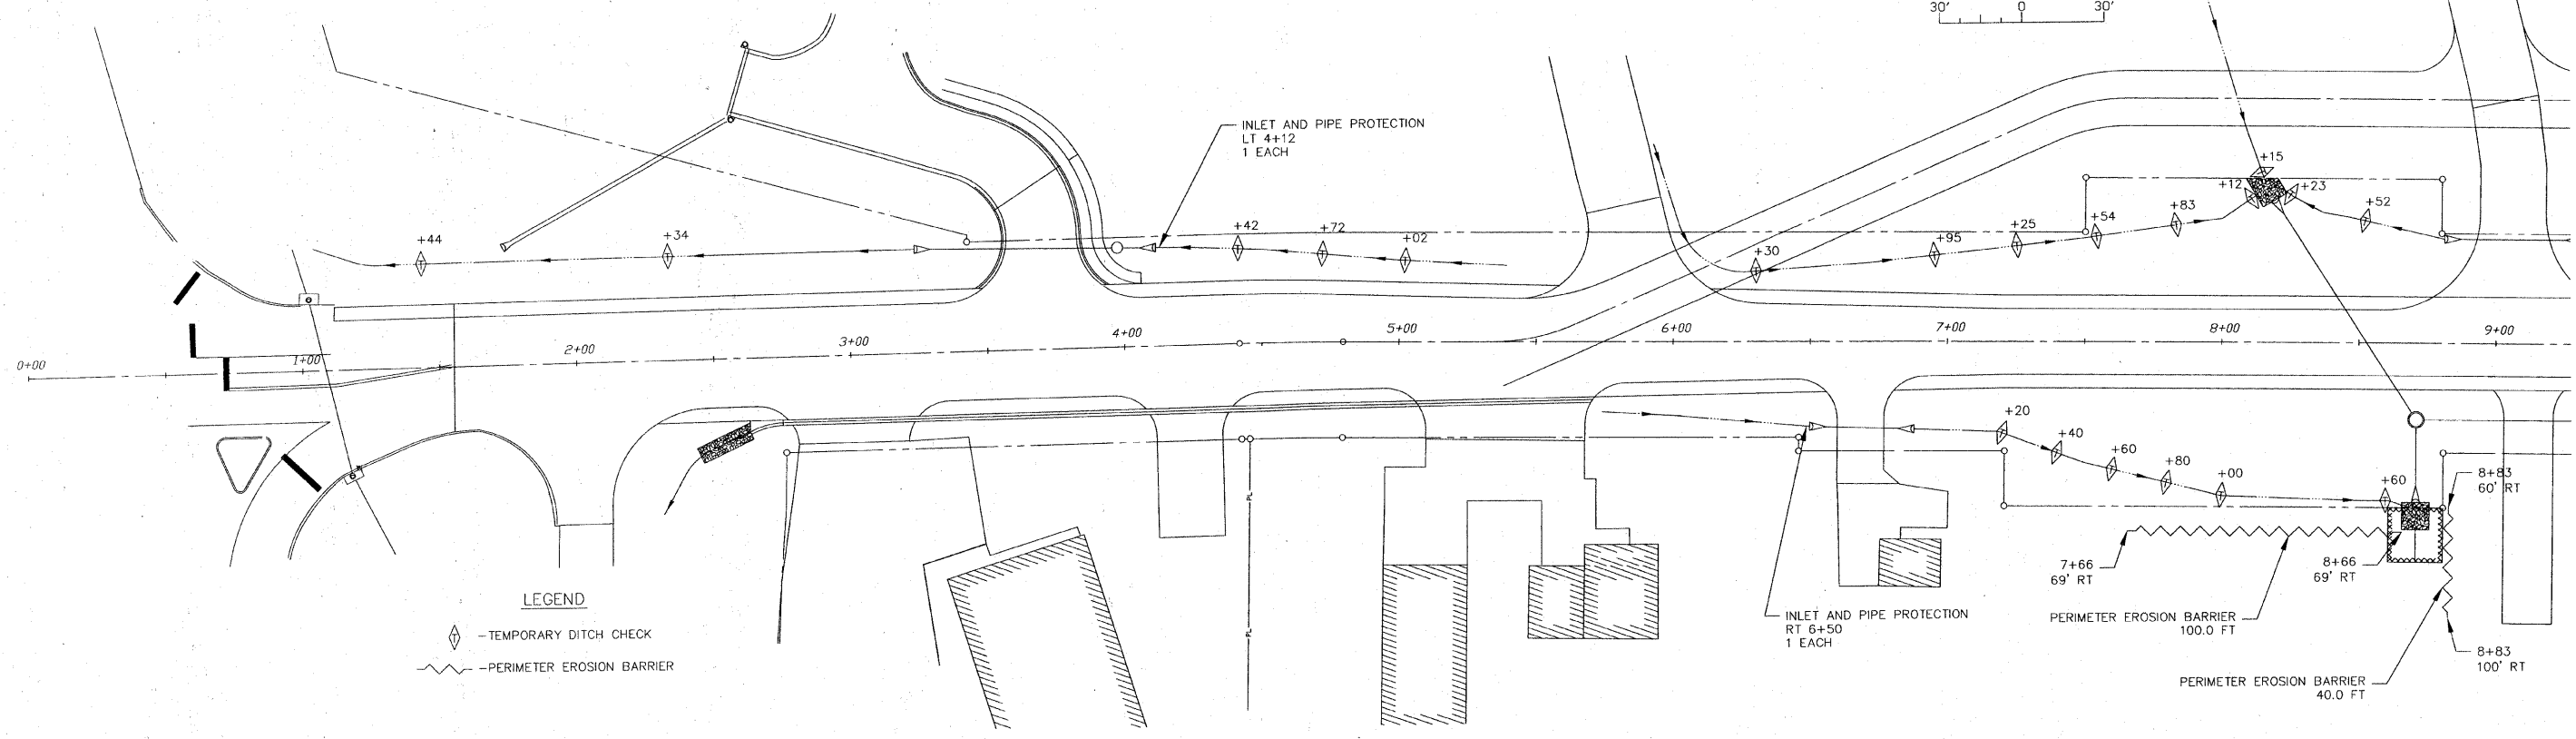

CIP NO. ST0102 - REED STATION ROAD
EROSION CONTROL PLAN
STA. 0+00 TO STA. 18+00

FILE: ?  
 DRAWN BY: ?  
 DATE: ?  
 PLOT SCALE: ?  
 LAYER STATE: ?  
 CTB FILE: ?  
 PS PLOT TAB: ?  
 PLOT VIEW: ?  
 LINE TYPE SCALE: ?