

FAS	SECTION	COUNTY	TOTAL SHEETS	SHEET NO.
881	05-00094-00-FP	HAMILTON	32	6
FED. ROAD DIST. NO. 9 ILLINOIS		CORNERVILLE ROAD		
PROJECT # RS-881(16)		CONTRACT # 99340		
LEC JOB # 06L0221M				

323 W. 3RD. ST.
P.O. BOX 160
MT. CARMEL, IL
62863
PHONE:
(618)-262-8651
FAX:
(618)-263-3327

405 W. STATE ST.
SUITE 1
PRINCETON, IN
47670
PHONE:
(812)-386-7611
FAX:
(812)-385-2812



PROFESSIONAL DESIGN FIRM
LAND SURVEY &
PROFESSIONAL ENGINEERING CORPORATION
184-000887
(62-032435)(35-002769)



AARON M. MEFFORD
NAME
Aaron M. Mefford
SIGNATURE
3-17-09
DATE
11-30-09
EXPIRES

F.A.S. 881 (CH 6)
CORNERVILLE ROAD
SECTION 05-00094-00-FP
HAMILTON COUNTY, ILLINOIS

SHEET TITLE:


EROSION CONTROL PLAN

SCALE: VARIES
BY: AMM
DATE: 3/17/09
REV:


6 OF 32 SHEETS

SHEET NO.
6

P.I. STA= 96+00.00
Δ= 00°07'35" LT

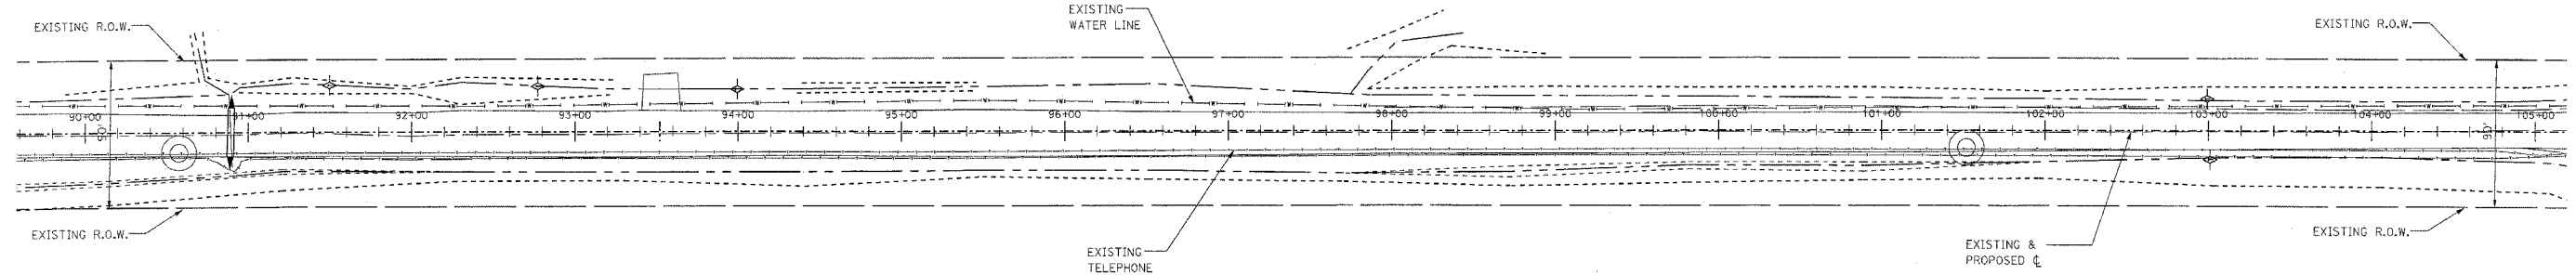

- ⊕ INLET PROTECTION
- ⊕ TEMPORARY DITCH CHECK
- PERIMETER EROSION BARRIER

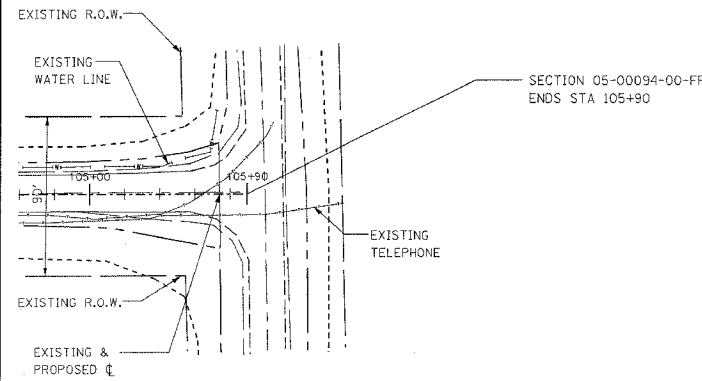

- ⊕ INLET PROTECTION
- ⊕ TEMPORARY DITCH CHECK
- PERIMETER EROSION BARRIER