


NOTES FOR EROSION CONTROL

- BALES SHALL BE PLACED AROUND ALL STORM SEWER INLETS AS DETAILED ON THE PLANS TO MINIMIZE SOIL INTRUSION INTO THE STORM SEWER SYSTEM. (SEE DETAIL)
- THE CONTRACTOR SHALL BE REQUIRED TO COMPLY WITH THE REQUIREMENTS OF THE NATIONAL POLLUTANT DISCHARGE ELIMINATION SYSTEM (NPDES) STORM WATER PERMIT FOR CONSTRUCTION SITE ACTIVITIES.
- ALL PROJECT AREAS, INCLUDING STOCKPILES, ABANDONED HAUL ROADS AND STAGING AREAS, AS SHOWN ON THE PLANS, SHALL HAVE 4 INCHES OF TOPSOIL PLACED AND BE SEEDED AND SOIL GUARDED IN ACCORDANCE WITH THE SPECIFICATIONS. AREAS DISTURBED OUTSIDE THE PROJECT LIMITS WILL BE SEEDED AND SOIL GUARDED BY THE CONTRACTOR AT HIS COST AND RESTORED TO ORIGINAL CONDITIONS.
- FOR DETAILS, SEE STORMWATER POLLUTION PREVENTION NOTES AND DETAILS SHEET.
- FOR EXACT LOCATIONS OF INLETS, SEE EXISTING CONDITIONS/PROPOSED REMOVALS SHEET AND GRADING AND DRAINAGE PLAN.
- SEDIMENT AND EROSION CONTROL MEASURES SHALL BE INSPECTED ON A WEEKLY BASIS AND AFTER EACH 1/2" RAIN EVENT.
- THE CONTRACTOR SHALL HAVE A COPY OF THE APPROVED EROSION AND SEDIMENT CONTROL PLAN ON THE SITE AT ALL TIMES.
- DURING DEWATERING OPERATION, WATER SHALL BE PUMPED INTO SEDIMENT BASINS OR SILT TRAPS.
- FOR ADDITIONAL INFORMATION ON LANDSCAPING LIMITS SEE GRADING PLAN.
- ANY FIELD/DRAIN TILES THAT ARE DAMAGED IN ANY WAY SHALL BE IMMEDIATELY REPAIRED ACCORDING TO THE PLANS/SPECIFICATIONS AND SHALL BE PROTECTED FROM SEDIMENT-LADEN WATER.
- THE CONTRACTOR SHALL BE RESPONSIBLE FOR INSTALLATION OF ANY ADDITIONAL EROSION CONTROL MEASURES NECESSARY TO PREVENT EROSION AND SEDIMENTATION AROUND STOCKPILES, STORAGE AREAS AND ANY OTHER AREAS PER THE CITY OF WEST CHICAGO OR ENGINEER.
- DURING DEWATERING OPERATION, WATER SHALL BE PUMPED INTO SEDIMENT BASINS OR SILT TRAPS.
- IF ONLY THE BASE BID IS AWARDED, THE ADDITIVE ALTERNATE APRON AREA WILL BE SEEDED AND MULCHED.

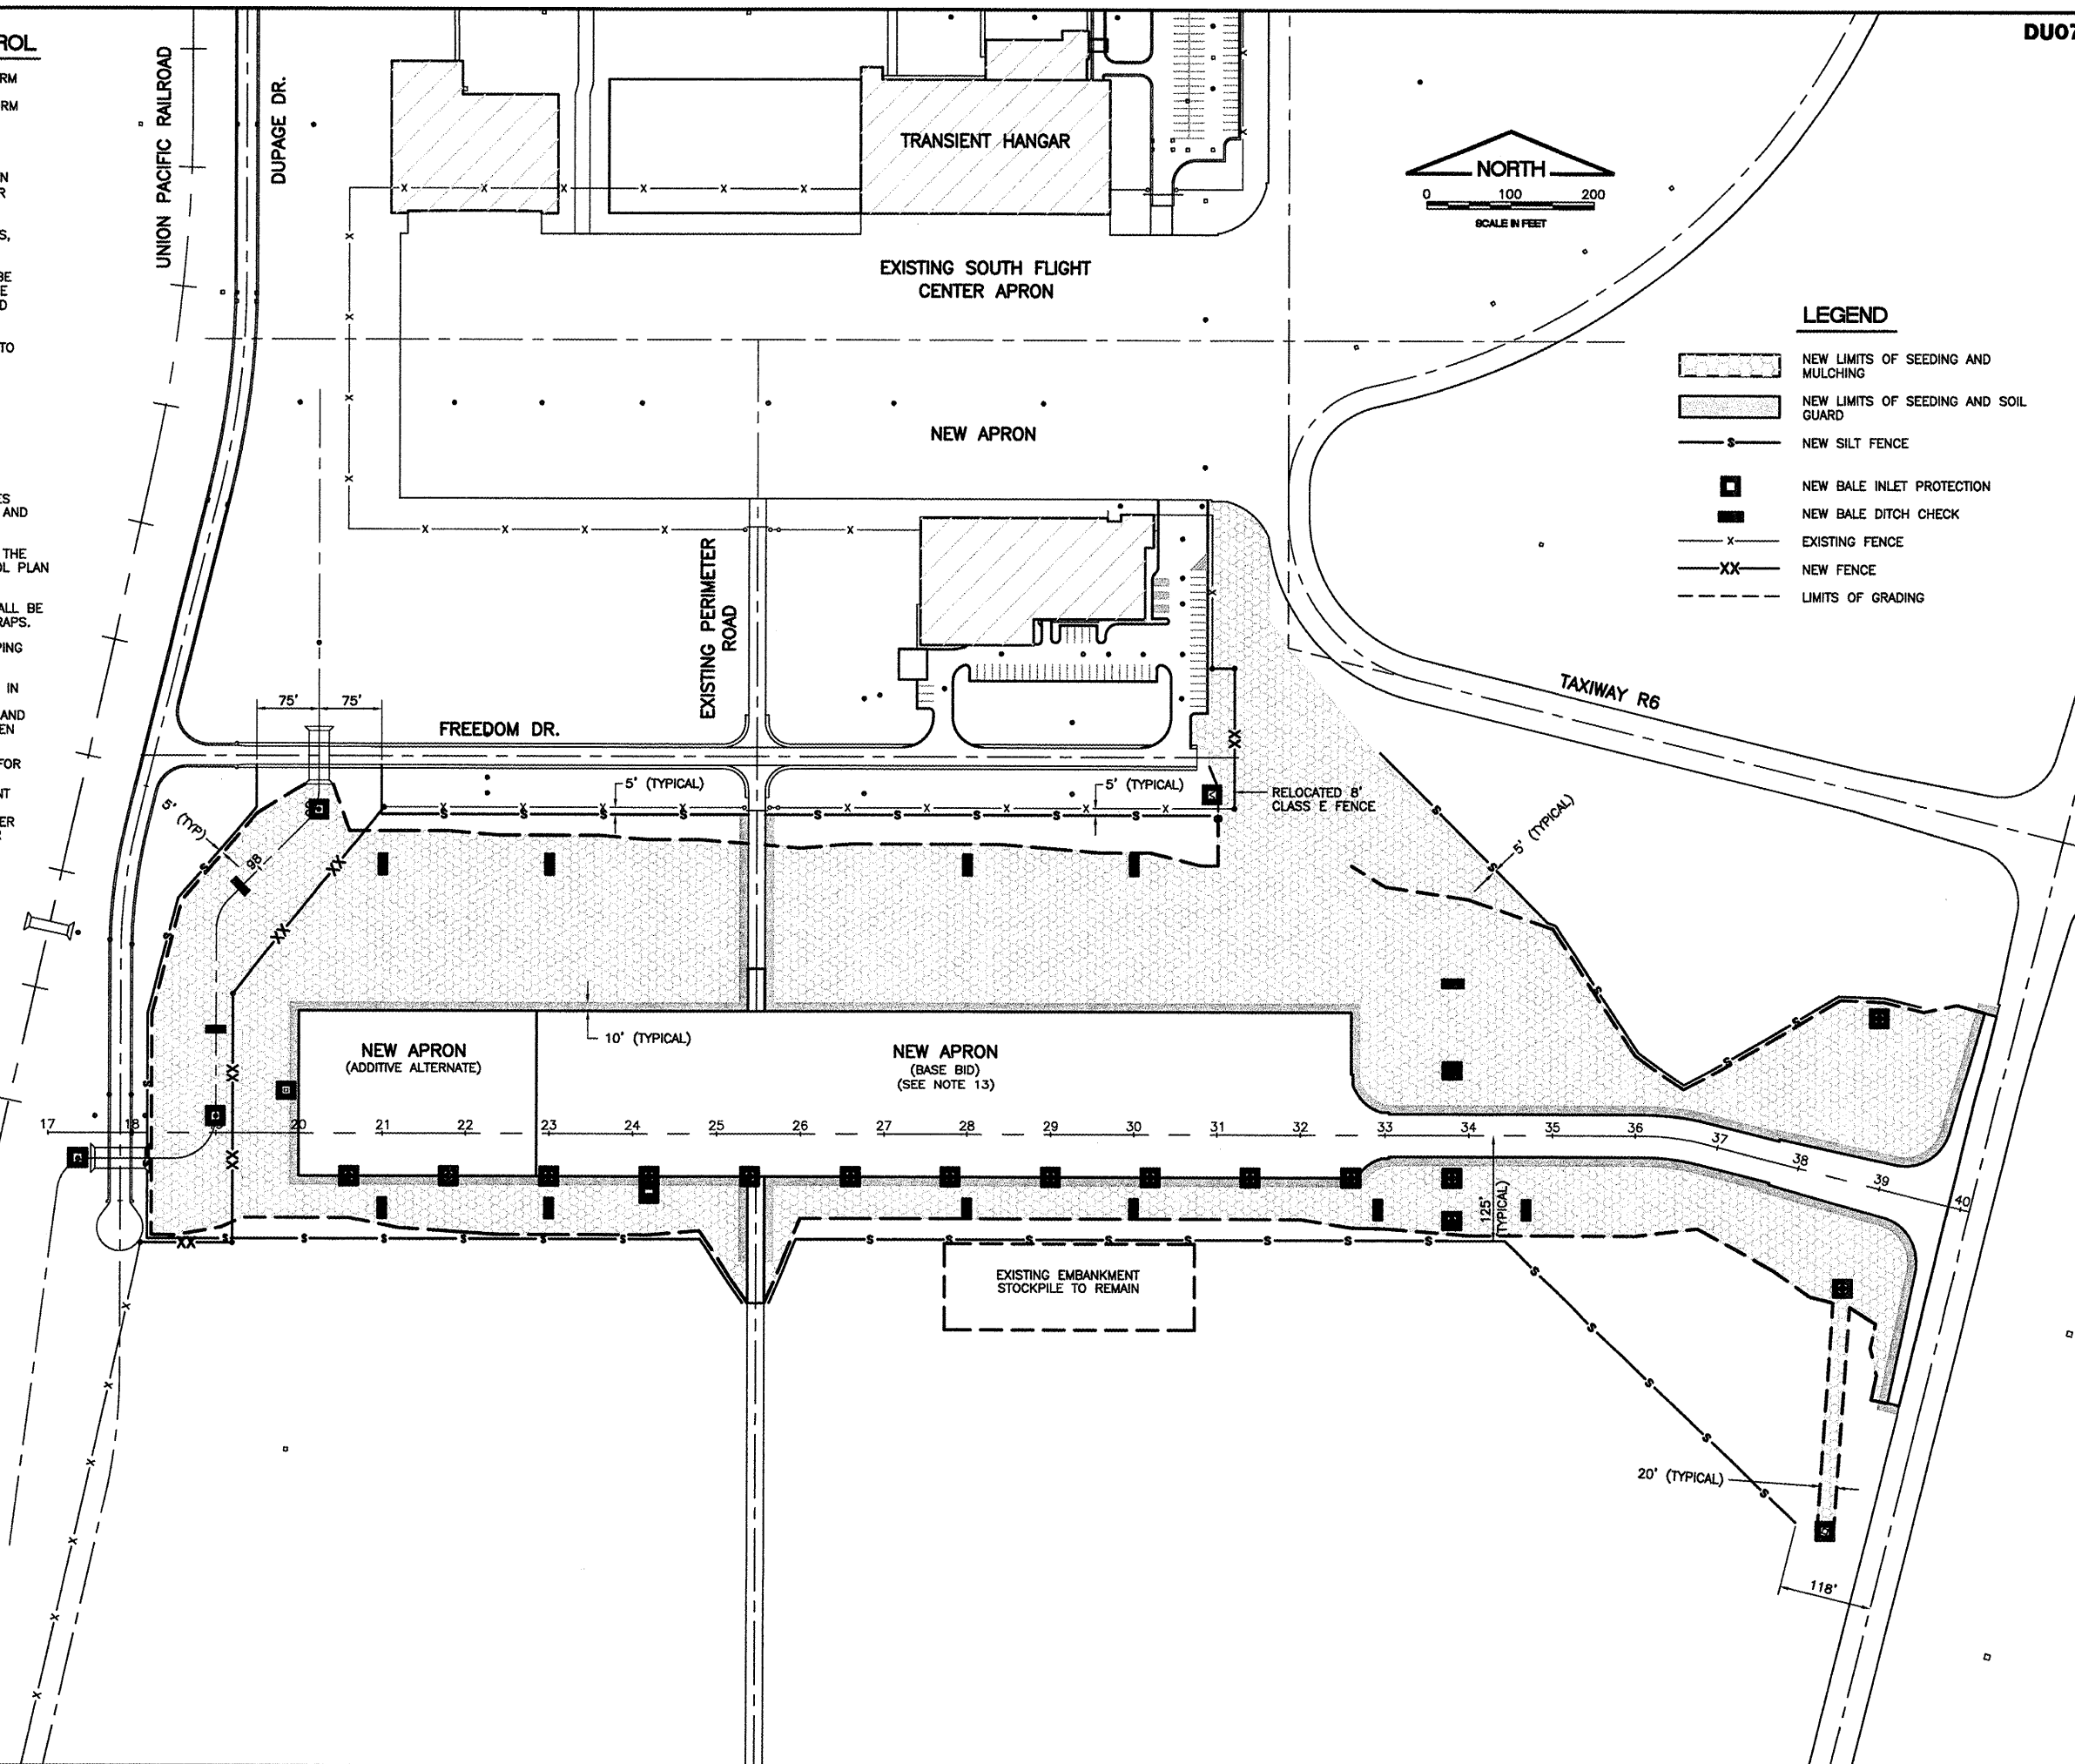

DU071

K:\dupage\0425704-Apron_Ph4\Draw\Sheets\FILE: 05_apron-stormplan.dwg
 LAYOUT: Layout1
 UPDATE BY: jfinke
 SURVEY BOOK #
 DATE: Mon 1/19/09 9:12am
 XREF DWG: apronbase.dwg
 tbcint.dwg
 tb.dwg

REVISIONS

NUMBER	BY	DATE

0 1 2
 THIS BAR IS EQUAL TO 2" AT FULL SCALE (34X22).

LEGEND

- NEW LIMITS OF SEEDING AND MULCHING
- NEW LIMITS OF SEEDING AND SOIL GUARD
- NEW SILT FENCE
- NEW BALE INLET PROTECTION
- NEW BALE DITCH CHECK
- EXISTING FENCE
- NEW FENCE
- LIMITS OF GRADING

DUPAGE AIRPORT
WEST CHICAGO, ILLINOIS
SOUTH FLIGHT CENTER APRON - PHASE 4
STORM WATER POLLUTION PREVENTION PLAN

© Copyright, CMT, Inc.
CMT
 CRAWFORD, MURPHY & TILLY, INC.
 CONSULTING ENGINEERS
 License No. 184-000813



DESIGN BY:	JWD/JRL
DRAWN BY:	JWD/JRO
CHECKED BY:	MJS / DKP
APPROVED BY:	MJS
DATE:	01/30/09
JOB No:	04257-04-00-00
A.I.P. PROJECT:	3-17-0017-B18
ILLINOIS PROJECT:	DPA-3391
SHEET	5 OF 31 SHEETS