




REVISIONS		
NUMBER	BY	DATE

 

**PINCKNEYVILLE-DUQUOIN AIRPORT
 PERRY COUNTY, ILLINOIS
 T-HANGAR SITE WORK
 STAKING
 &
 GRADING PLAN**

© Copyright CMT, Inc.
CMT
 CRAWFORD, MURPHY & TELY, INC.
 CONSULTING ENGINEERS
 License No. 84-000513

DESIGN BY:	KLB
DRAWN BY:	CMT
CHECKED BY:	JEF
APPROVED BY:	JEF
DATE:	4/17/2009
JOB No:	07062-03-00
IL PROJECT NO. PJY-3373	
A.I.P. PROJECT NO. 3-17-0037-B6	
SHEET 08 OF 17 SHEETS	

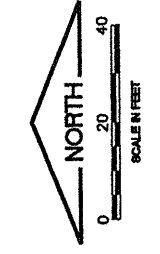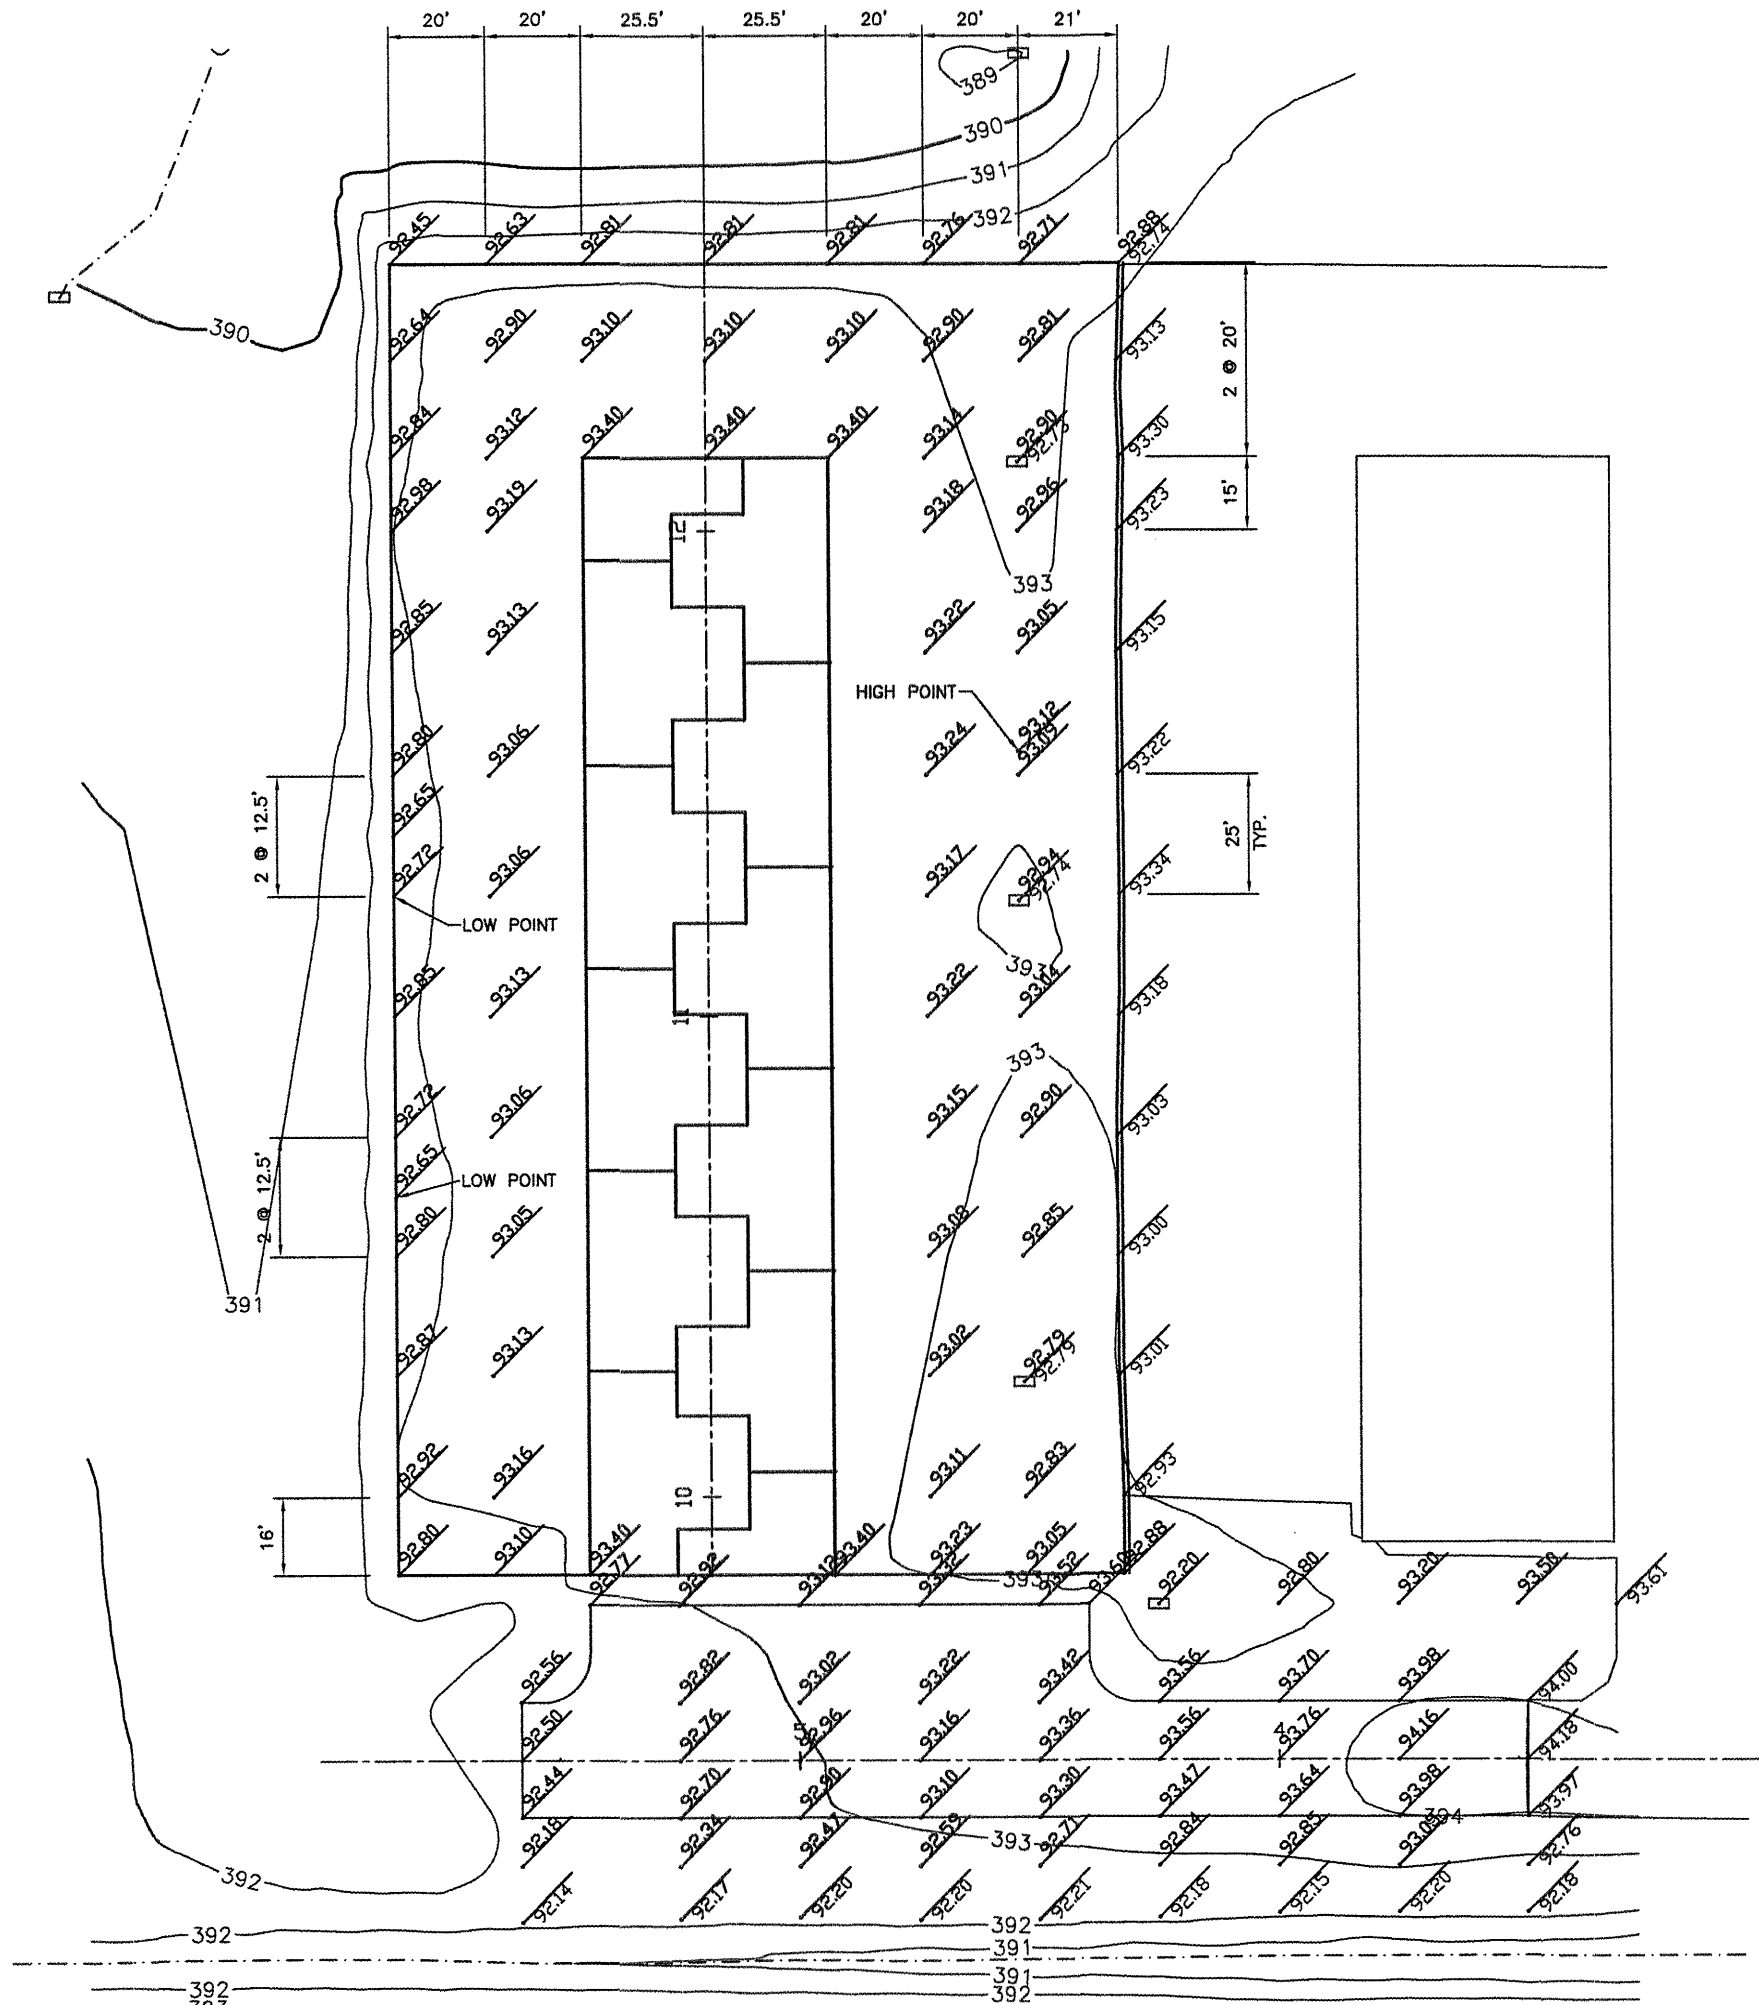

LEGEND

— 393 — PROPOSED CONTOUR

□ INLET

- - - - - EXISTING DITCHLINE

586.00 / 586.00 NEW ELEVATION

586.00 / 586.00 EXISTING ELEVATION

- NOTES**
- 1.) ALL ELEVATIONS SHOWN ARE ABOVE THE BASE ELEVATION OF 300' AMSL.
 - 2.) CONTRACTOR SHALL GRADE AREA OF BUILDING FOOTPRINT TO DRAIN EAST TOWARDS NEW PARKING LOT.