

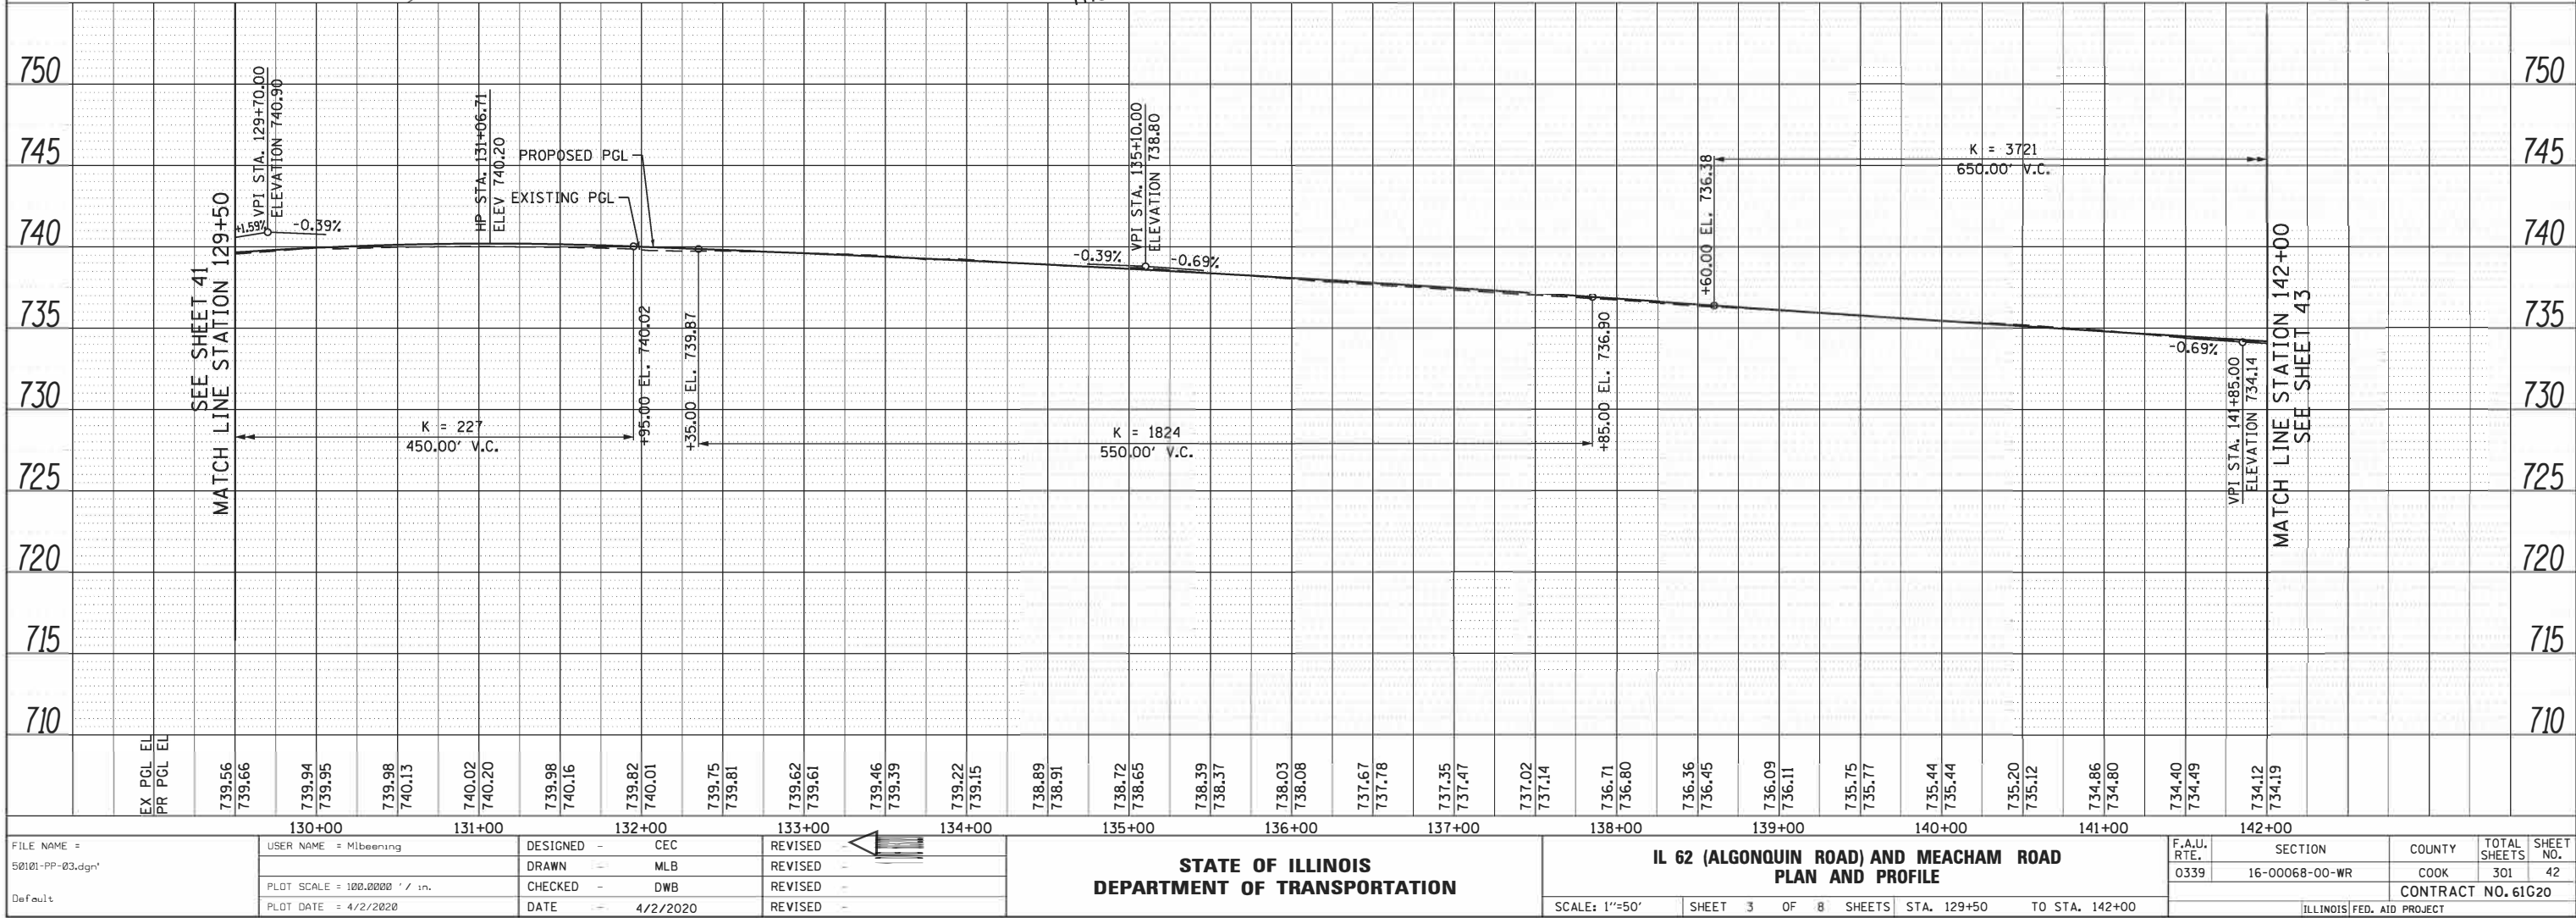
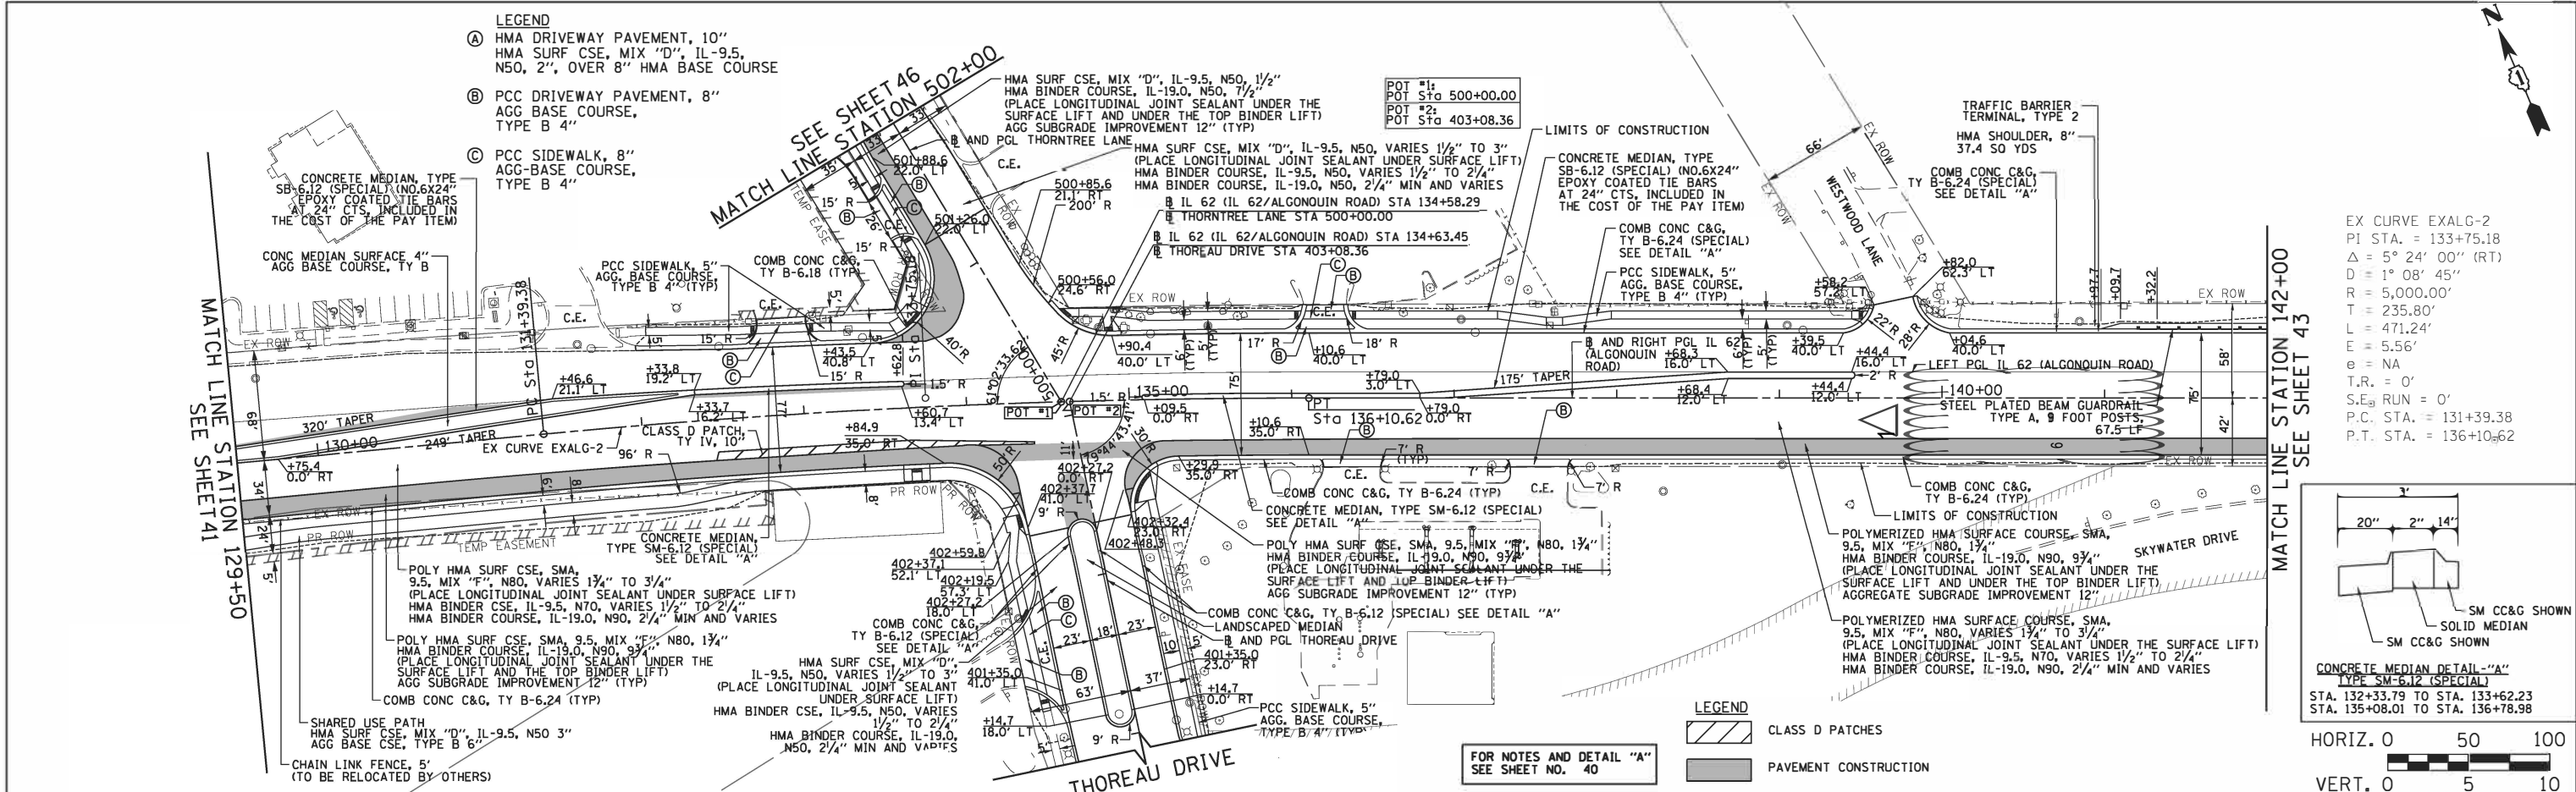


PLAN	DATE	BY
SURVEYED		
NOTED		
DESIGNED		
DRAWN		
CHECKED		
DATE		

PROFILE	DATE	BY
SURVEYED		
NOTED		
DESIGNED		
DRAWN		
CHECKED		
DATE		

 

PLAN	SUBMITTED or OBTAINED	BY	DATE
NOTE BOOK	ALIGNMENT CHECKED		
	RT. OF WAY CHECKED		
NO. _____	CADD FILE NAME _____		

 

FILE NAME = S0101-PP-04.dgn	USER NAME = Mibeering	DESIGNED - CEC	REVISED -	STATE OF ILLINOIS DEPARTMENT OF TRANSPORTATION	IL 62 (ALGONQUIN ROAD) AND MEACHAM ROAD PLAN AND PROFILE				F.A.U. RTE.	SECTION	COUNTY	TOTAL SHEETS	SHEET NO.
		DRAWN - MLB	REVISED -						0339	16-00068-00-WR	COOK	301	43
Default	PLOT SCALE = 100.0000' / in.	CHECKED - DWB	REVISED -		SCALE: 1"=50' SHEET 4 OF 8 SHEETS STA. 142+00 TO STA. 155+00				CONTRACT NO. 61G20				
	PLOT DATE = 4/2/2020	DATE - 4/2/2020	REVISED -						ILLINOIS FED. AID PROJECT				