




F.A.I.	SECTION	COUNTY	TOTAL SHEETS	SHEET NO.
94/90		COOK	3	26
STA.	TO STA.			
FED. ROAD DIST. NO.	ILLINOIS	FED. AID PROJECT		
60A79		2005-073 LS		



- LEGEND:
-  INLET FILTER
 -  EROSION CONTROL BLANKET

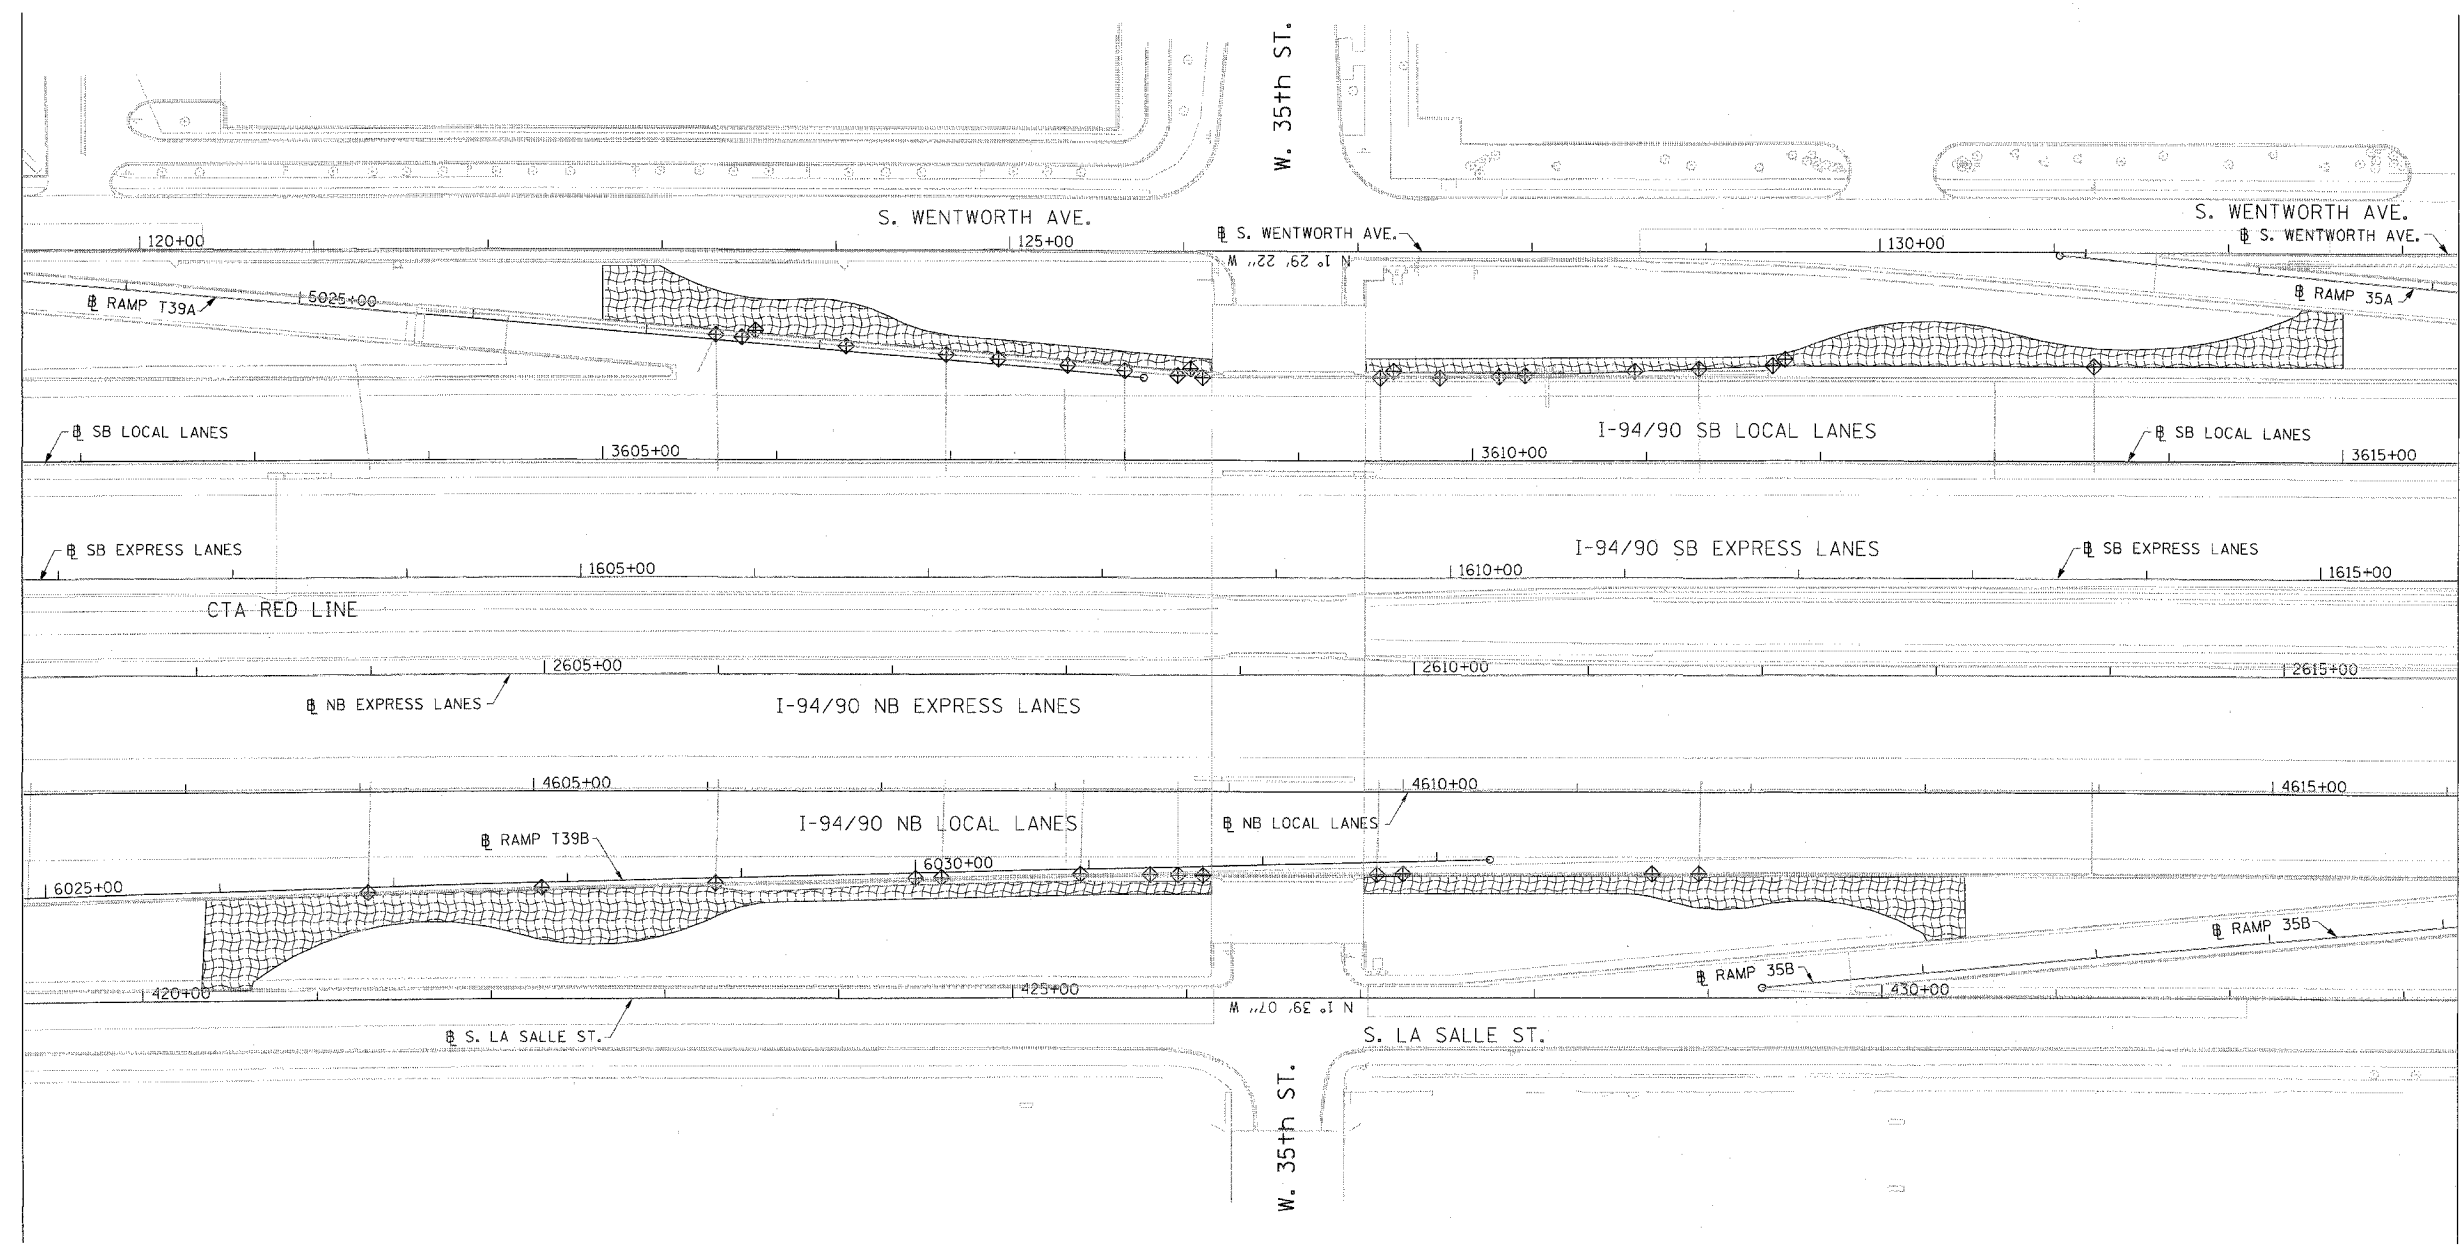

BOWMAN, BARRETT & ASSOCIATES INC.
CONSULTING ENGINEERS
CHICAGO, ILLINOIS
312.22.0100
WWW.BBANDAINC.COM

REVISIONS	
NAME	DATE
REVISED	4/25/0

ILLINOIS DEPARTMENT OF TRANSPORTATION
F.A.I. 94/90 (DAN RYAN EXPRESSWAY)
GATEWAY LANDSCAPING & IRRIGATION @ 35TH
EROSION CONTROL PLAN

SCALE: 1"=50
DATE: 03/13/07

DRAWN BY: JMP
CHECKED BY: RS

ERO-01