
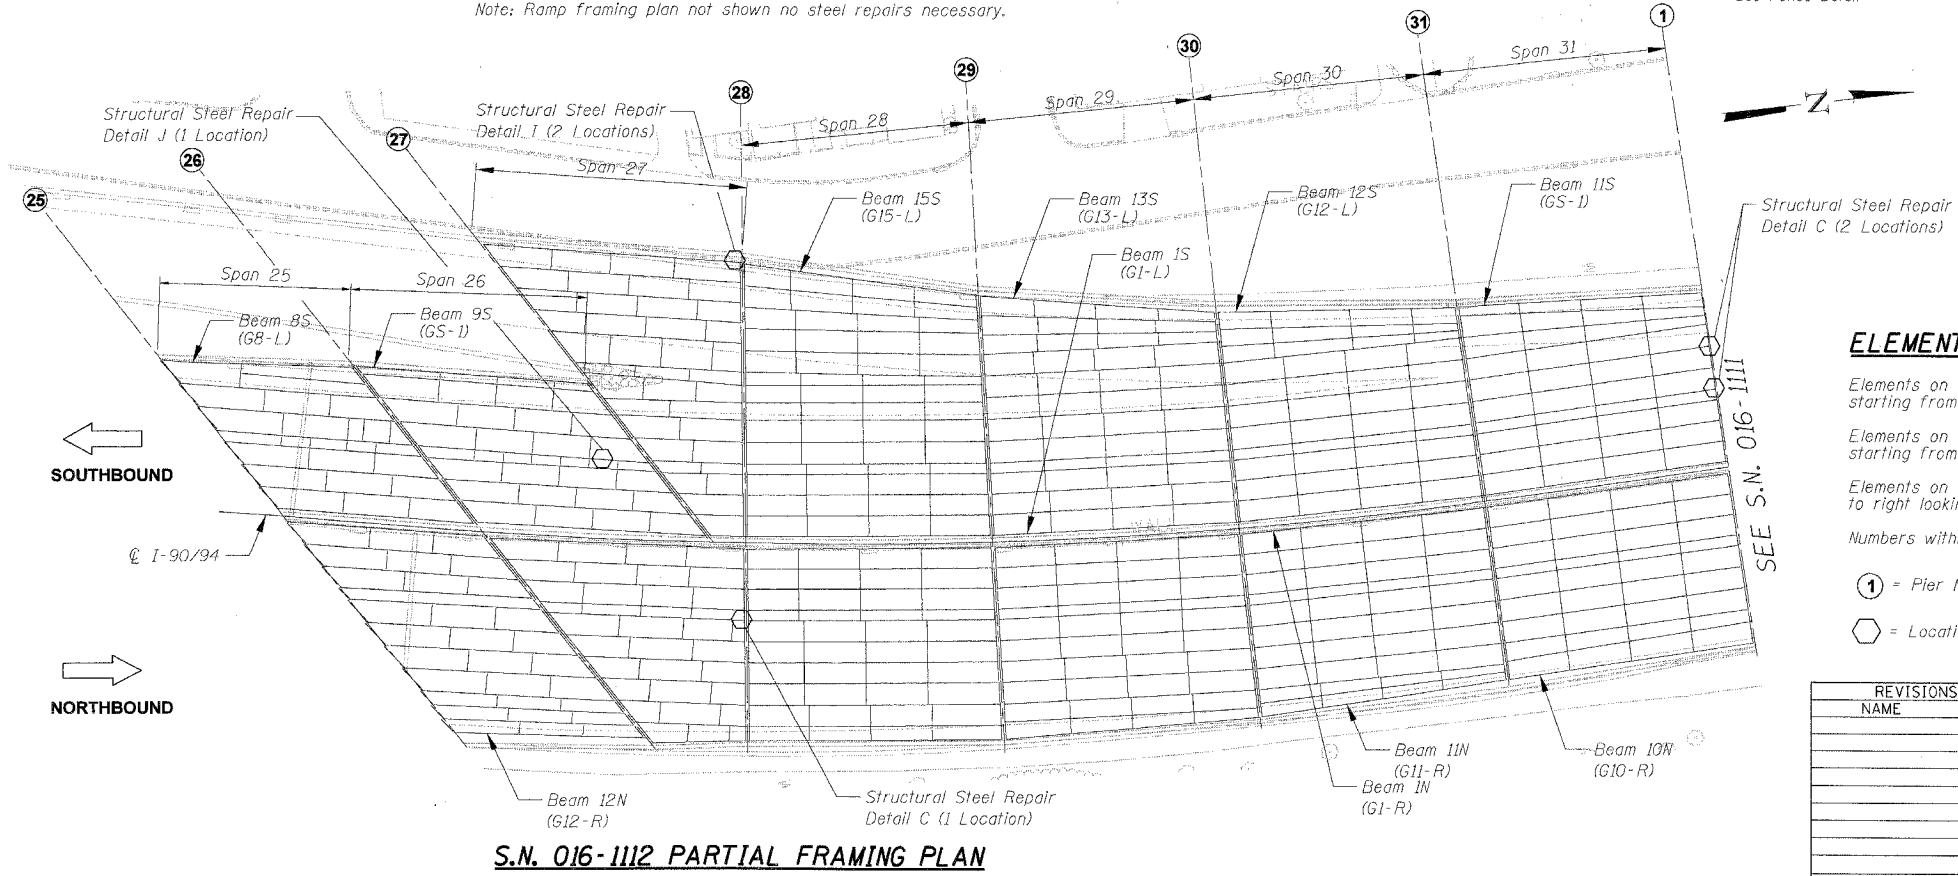


F.A.I.	SECTION	COUNTY	TOTAL SHEETS	SHEET NO.
94/90	2005-086 1	COOK	228	22
STA.		TO STA.		
FED. ROAD DIST. NO.	ILLINOIS	FED. AID PROJECT		
60B07				

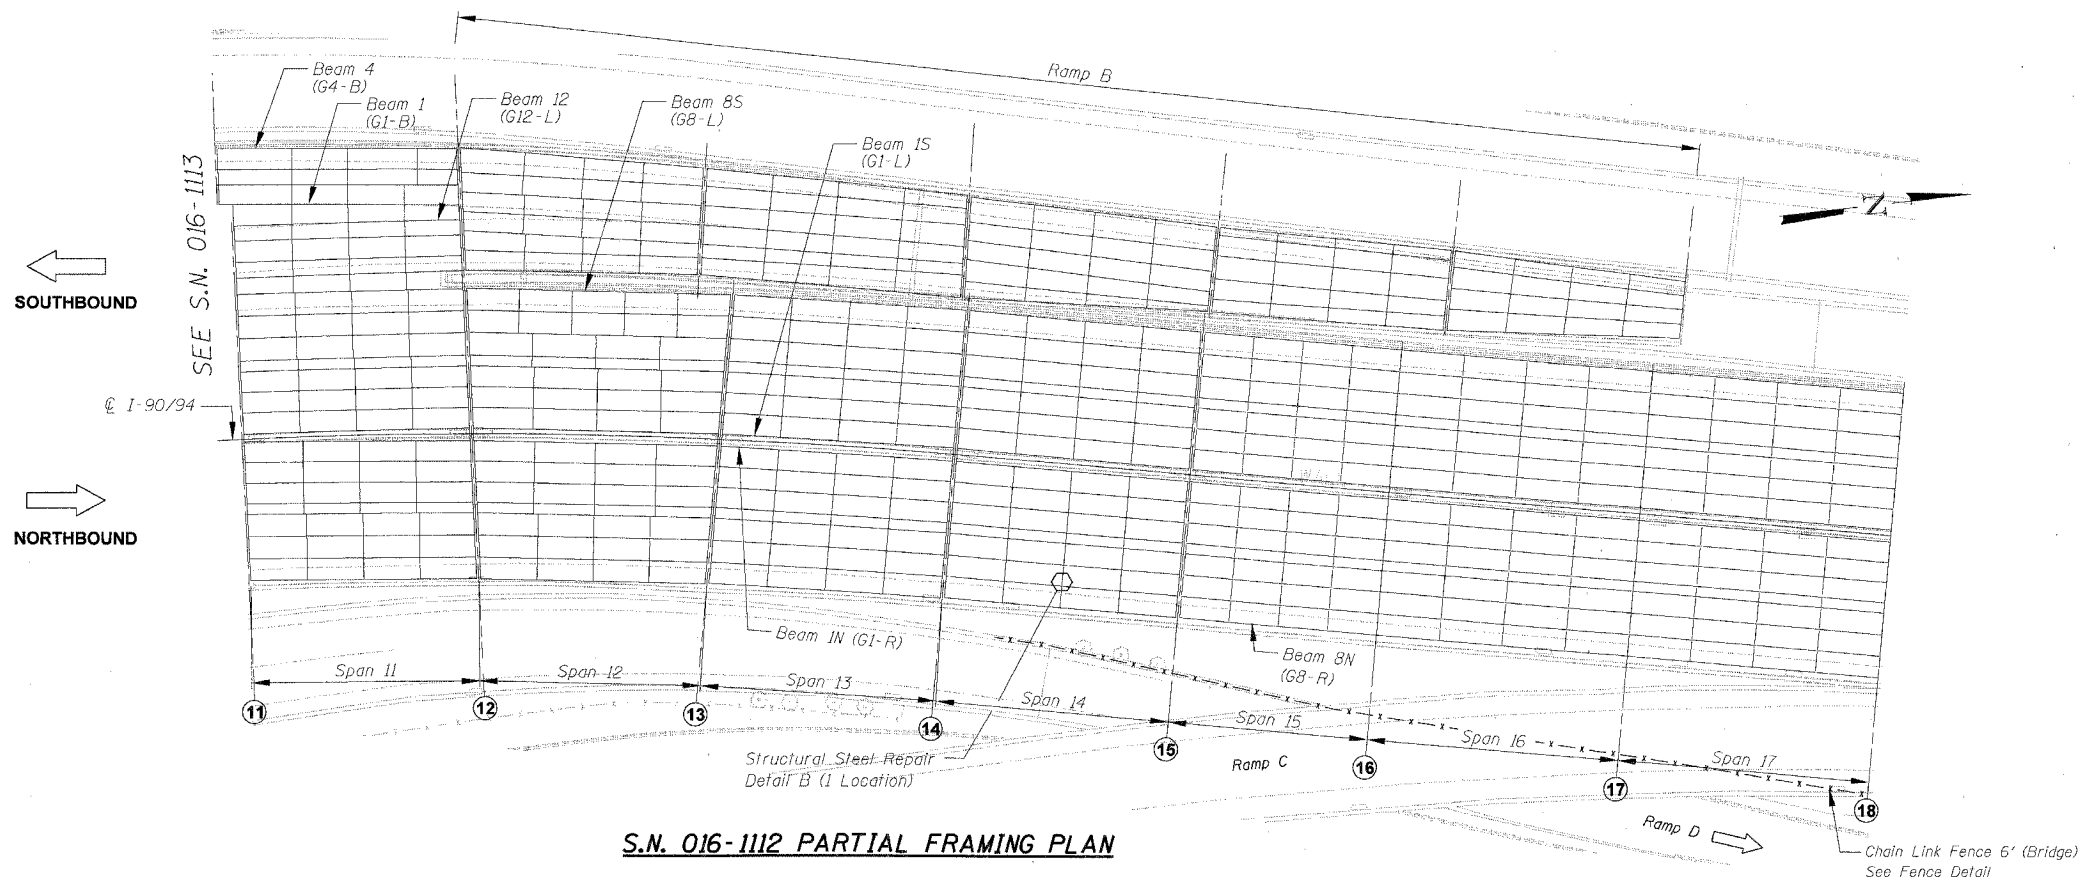

ELEMENT IDENTIFICATION

Elements on the Southbound Structure are identified 1S, 2S, 3S etc. starting from the centerline of I-90/94.

Elements on the Northbound Structure are identified 1N, 2N, 3N etc. starting from the centerline of I-90/94.

Elements on the Ramp Structures are identified 1, 2, 3 etc. from left to right looking in the direction of ramp traffic.

Numbers within () refer to as-built beam designations.

① = Pier No.

⊖ = Location of Structural Steel Repair

REVISIONS		ILLINOIS DEPARTMENT OF TRANSPORTATION F.A.I. 94/90 (DAN RYAN EXPRESSWAY) DAN RYAN ELEVATED BRIDGE BEARING REPLACEMENT & STEEL REPAIR PARTIAL FRAMING PLAN S.N. 016-1112
NAME	DATE	
		SCALE: NTS DATE: 3/7/2008 DRAWN BY: LAM CHECKED BY: BLU

BOWMAN, BARRETT & ASSOCIATES INC.
CONSULTING ENGINEERS
Chicago, Illinois
312.228.0100
www.bbainc.com

W:\60000\BRIDGE\21ASHEET\660_21A_06-1112-FPO.dwg 8/16/09 AM 3/21/2008