


F.A.I.	SECTION	COUNTY	TOTAL SHEETS	SHEET NO.
94/90	2005-086 I	COOK	228	25
STA.	TO STA.			
FED. ROAD DIST. NO.	ILLINOIS	FED. AID PROJECT		

60B07

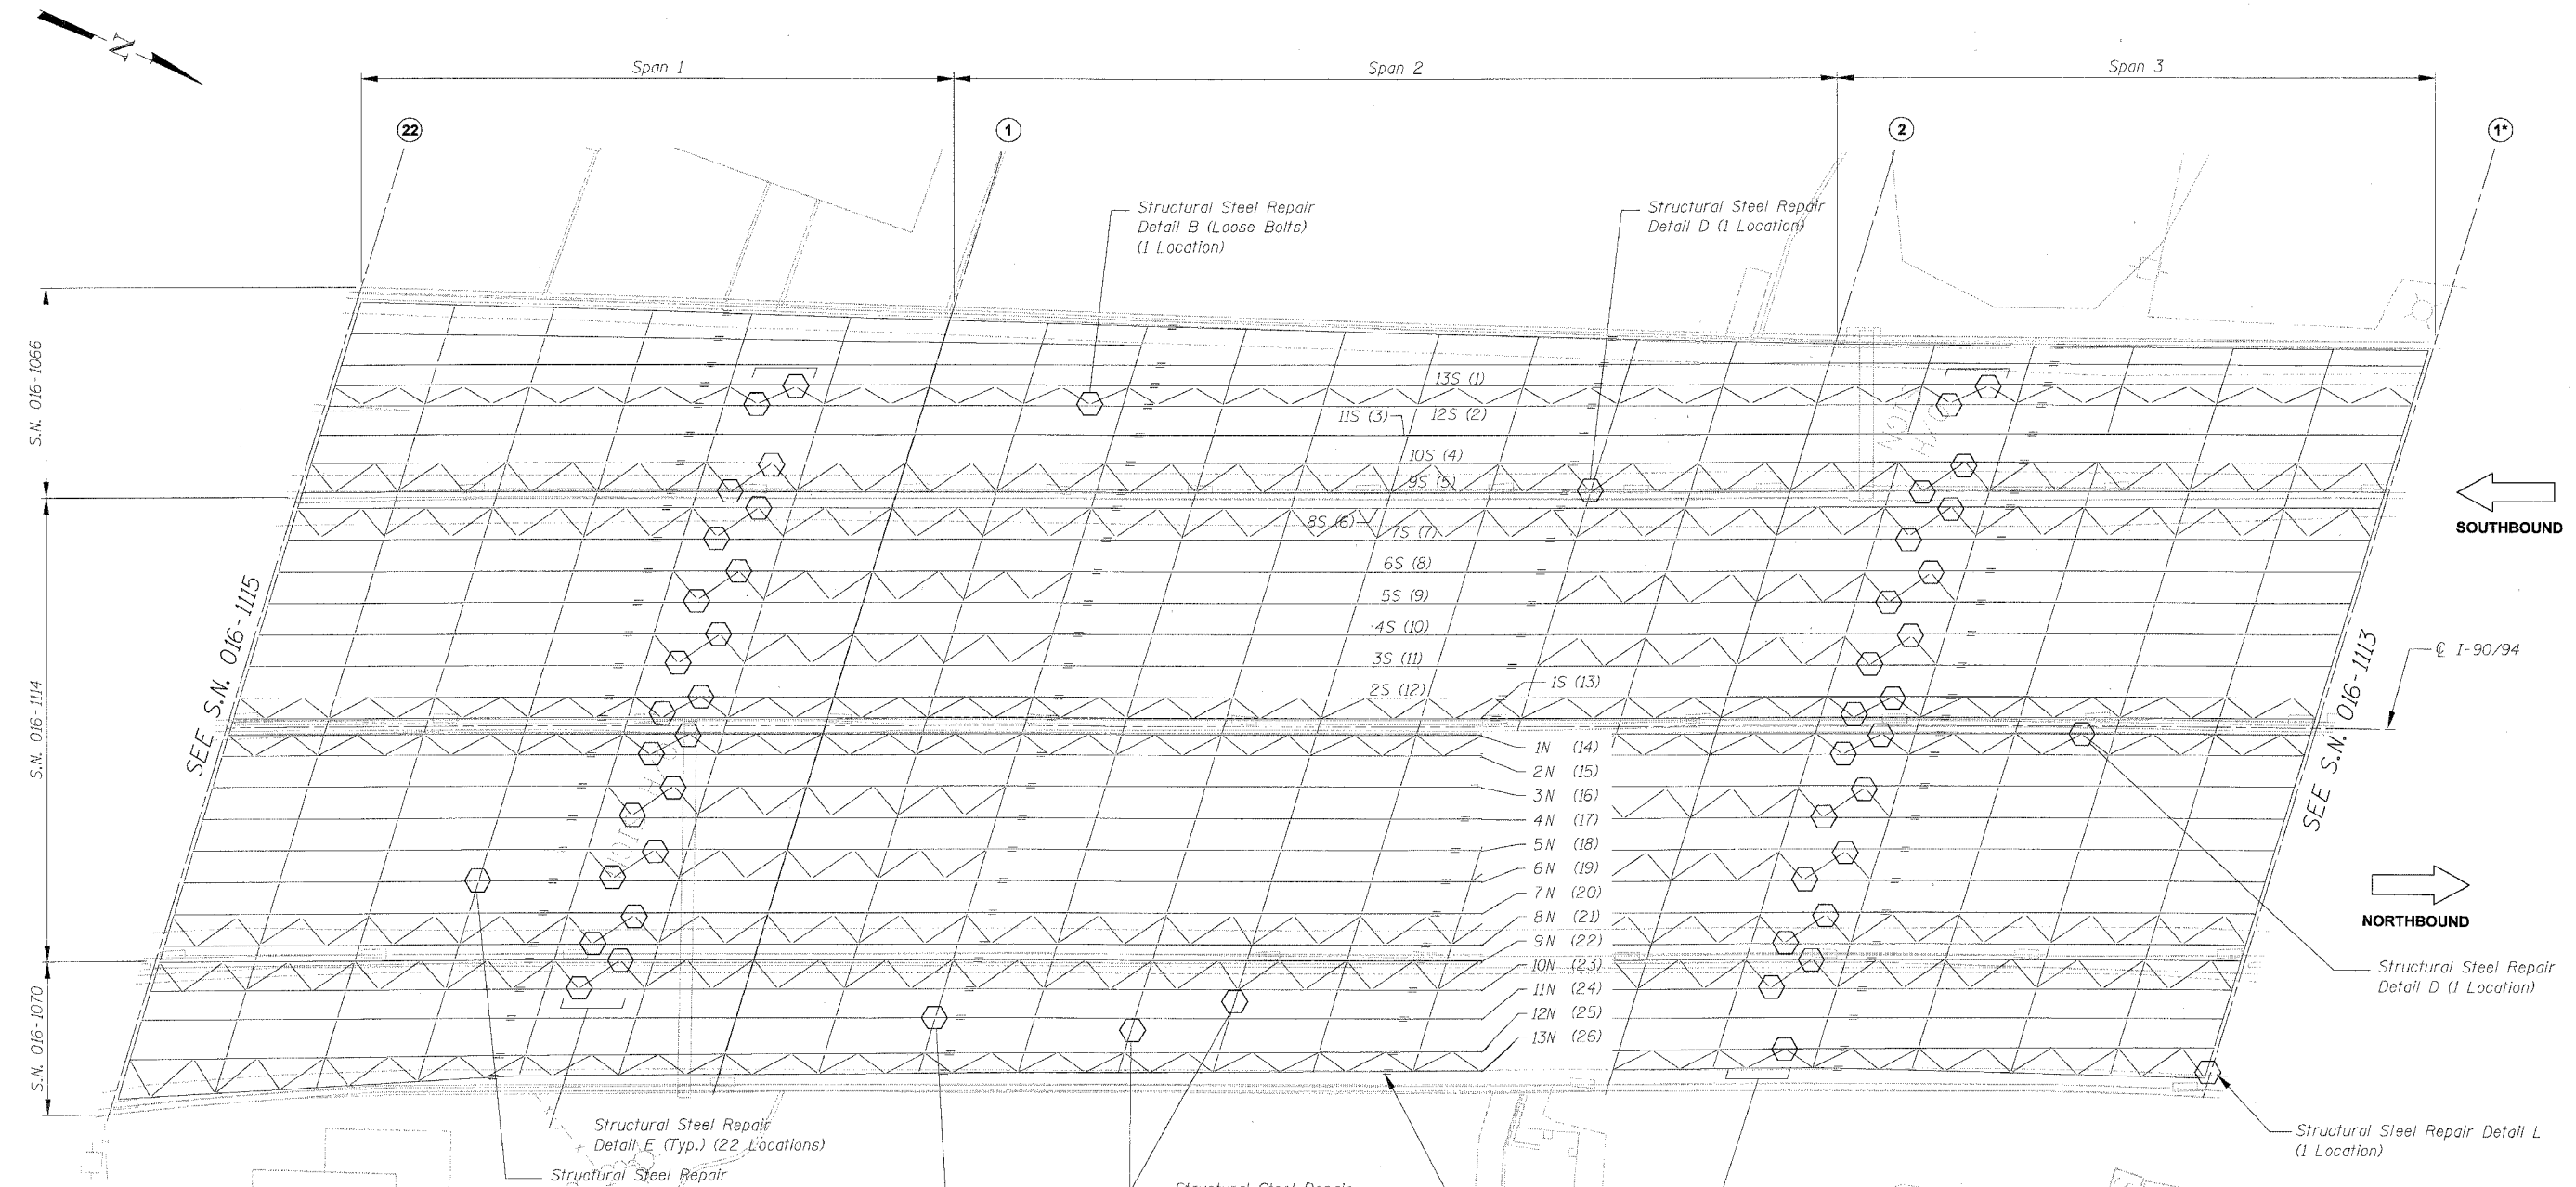

**ELEMENT IDENTIFICATION**

Elements on the Southbound Structure are identified 1S, 2S, 3S etc. starting from the centerline of I-90/94.

Elements on the Northbound Structure are identified 1N, 2N, 3N etc. starting from the centerline of I-90/94.

Numbers within ( ) refer to as-built beam designations.

- ① = Pier No.
- = Location of Bearing Replacement
- ⬡ = Location of Structural Steel Repair

**SN 016-1114, 016-1066 & 016-1070 FRAMING PLAN**

REVISIONS	
NAME	DATE

ILLINOIS DEPARTMENT OF TRANSPORTATION  
 F.A.I. 94/90 (DAN RYAN EXPRESSWAY)  
 DAN RYAN ELEVATED BRIDGE  
 BEARING REPLACEMENT & STEEL REPAIR  
 PARTIAL FRAMING PLAN  
 S.N. 016-1114, 016-1066 & 016-1070  
 SCALE: NTS  
 DATE: 3/7/2008  
 DRAWN BY: LAM  
 CHECKED BY: BLU

BOWMAN, BARRETT & ASSOCIATES INC.  
 CONSULTING ENGINEERS  
 Chicago, Illinois  
 312.228.0100  
 www.bbainc.com

\* Considered part of adjacent Structure Number 016-1113.

I-90/94 BRIDGE SHEET 60B07