


F.A.I.	SECTION	COUNTY	TOTAL SHEETS	SHEET NO.
94/90	2005-086 1	COOK	228	28
STA.	TO STA.			
FED. ROAD DIST. NO.	ILLINOIS	FED. AID PROJECT	60B07	

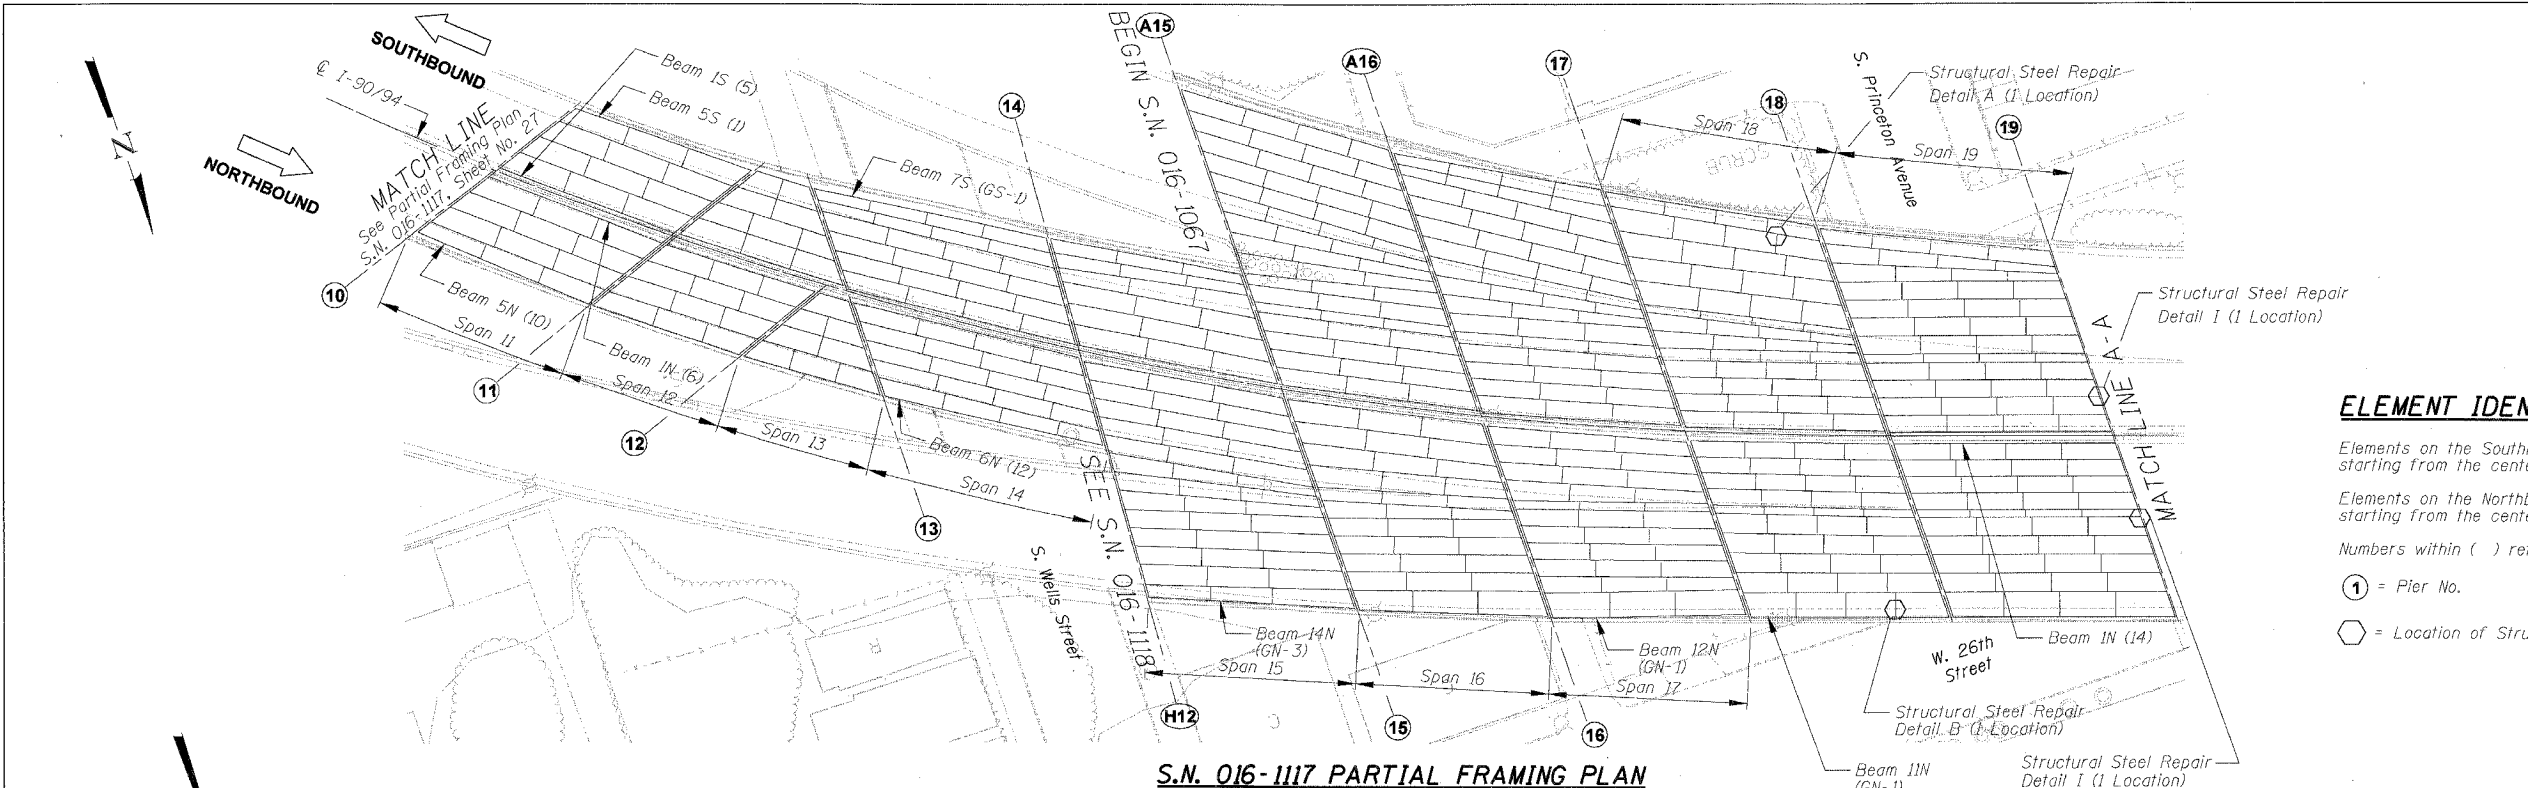

**S.N. 016-1117 PARTIAL FRAMING PLAN**

**ELEMENT IDENTIFICATION**


Elements on the Southbound Structure are identified 1S, 2S, 3S etc. starting from the centerline of I-90/94.

Elements on the Northbound Structure are identified 1N, 2N, 3N etc. starting from the centerline of I-90/94.

Numbers within ( ) refer to as-built beam designations.

① = Pier No.

⊙ = Location of Structural Steel Repair

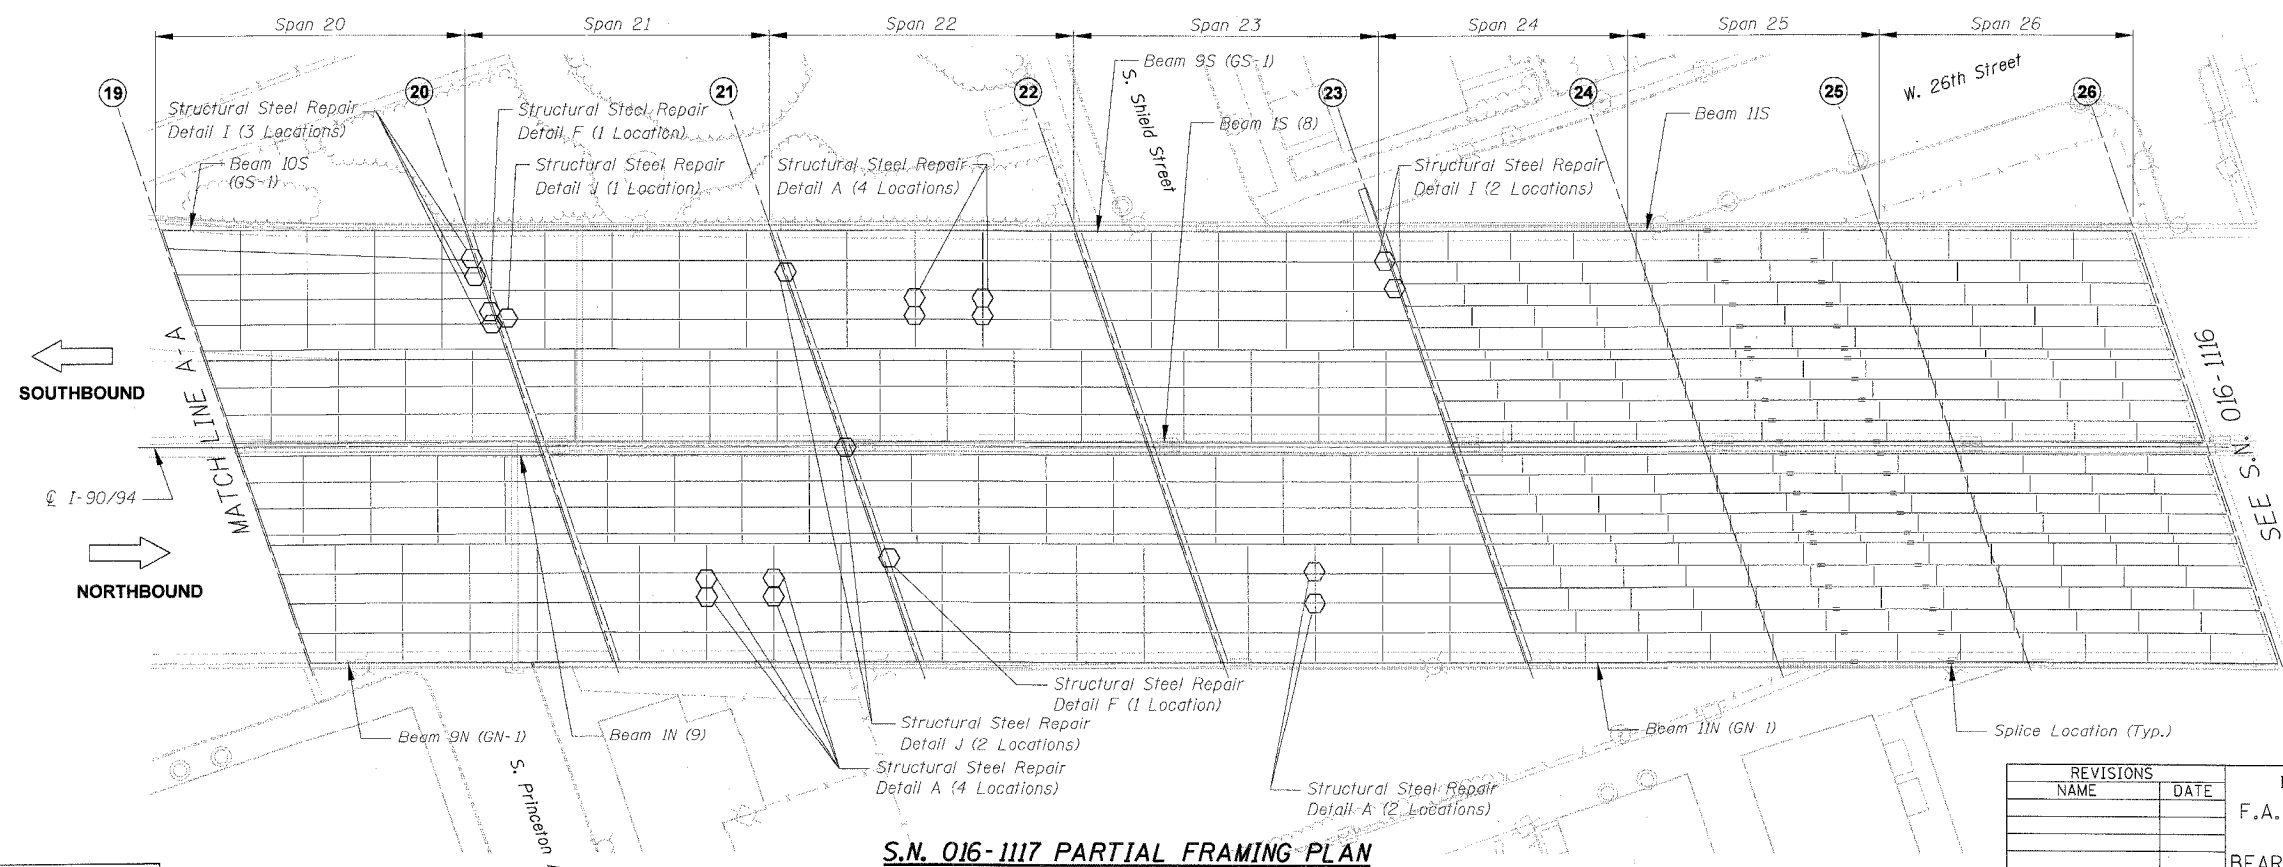

**S.N. 016-1117 PARTIAL FRAMING PLAN**

REVISIONS	
NAME	DATE

ILLINOIS DEPARTMENT OF TRANSPORTATION  
 F.A.I. 94/90 (DAN RYAN EXPRESSWAY)  
 DAN RYAN ELEVATED BRIDGE  
 BEARING REPLACEMENT & STEEL REPAIR  
 PARTIAL FRAMING PLAN  
 S.N. 016-1117

SCALE: NTS  
 DATE: 3/7/2008

DRAWN BY: LAM  
 CHECKED BY: BLU

BOWMAN, BARRETT & ASSOCIATES INC.  
 CONSULTING ENGINEERS  
 Chicago, Illinois  
 312.228.0100  
 www.bbainc.com

B-40200 AM 3/21/2008