



F.A.I.	SECTION	COUNTY	TOTAL SHEETS	SHEET NO.
94/90	2005-086 I	COOK	228	31
STA.	TO STA.			
FED. ROAD DIST. NO.	ILLINOIS	FED. AID PROJECT	60B07	

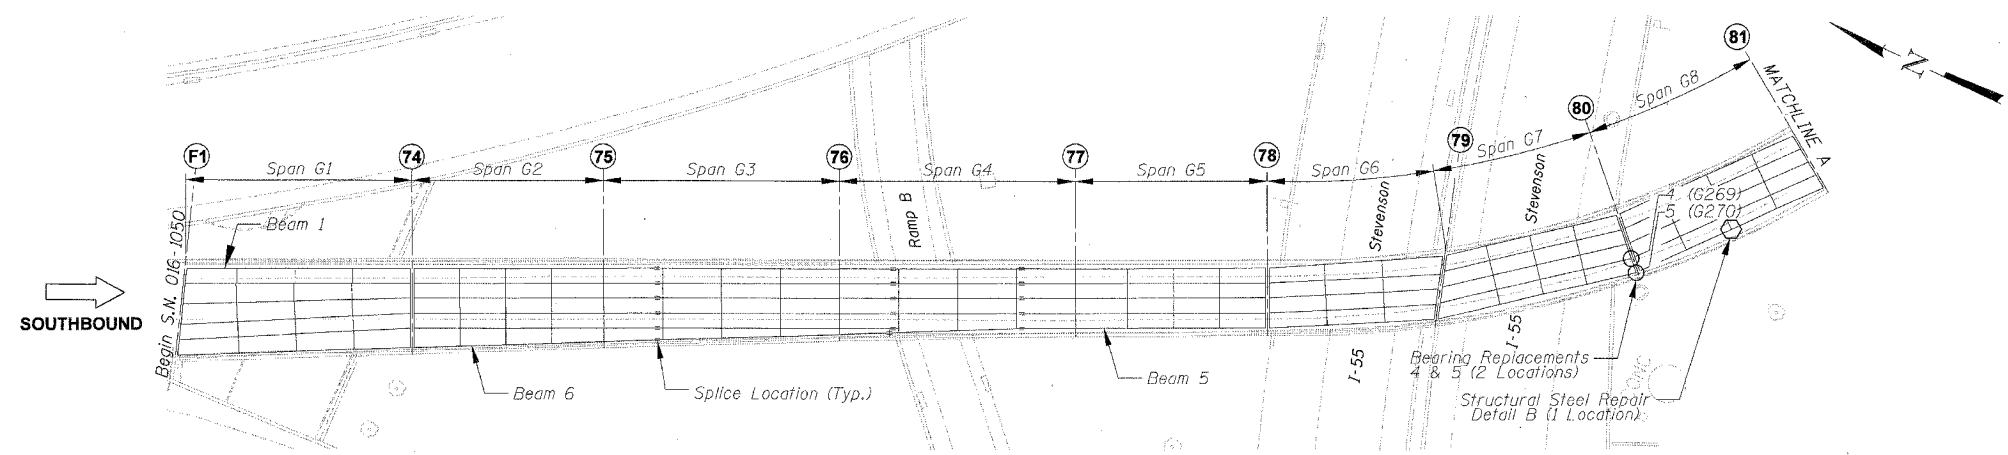

S.N. 016-1050 PARTIAL FRAMING PLAN

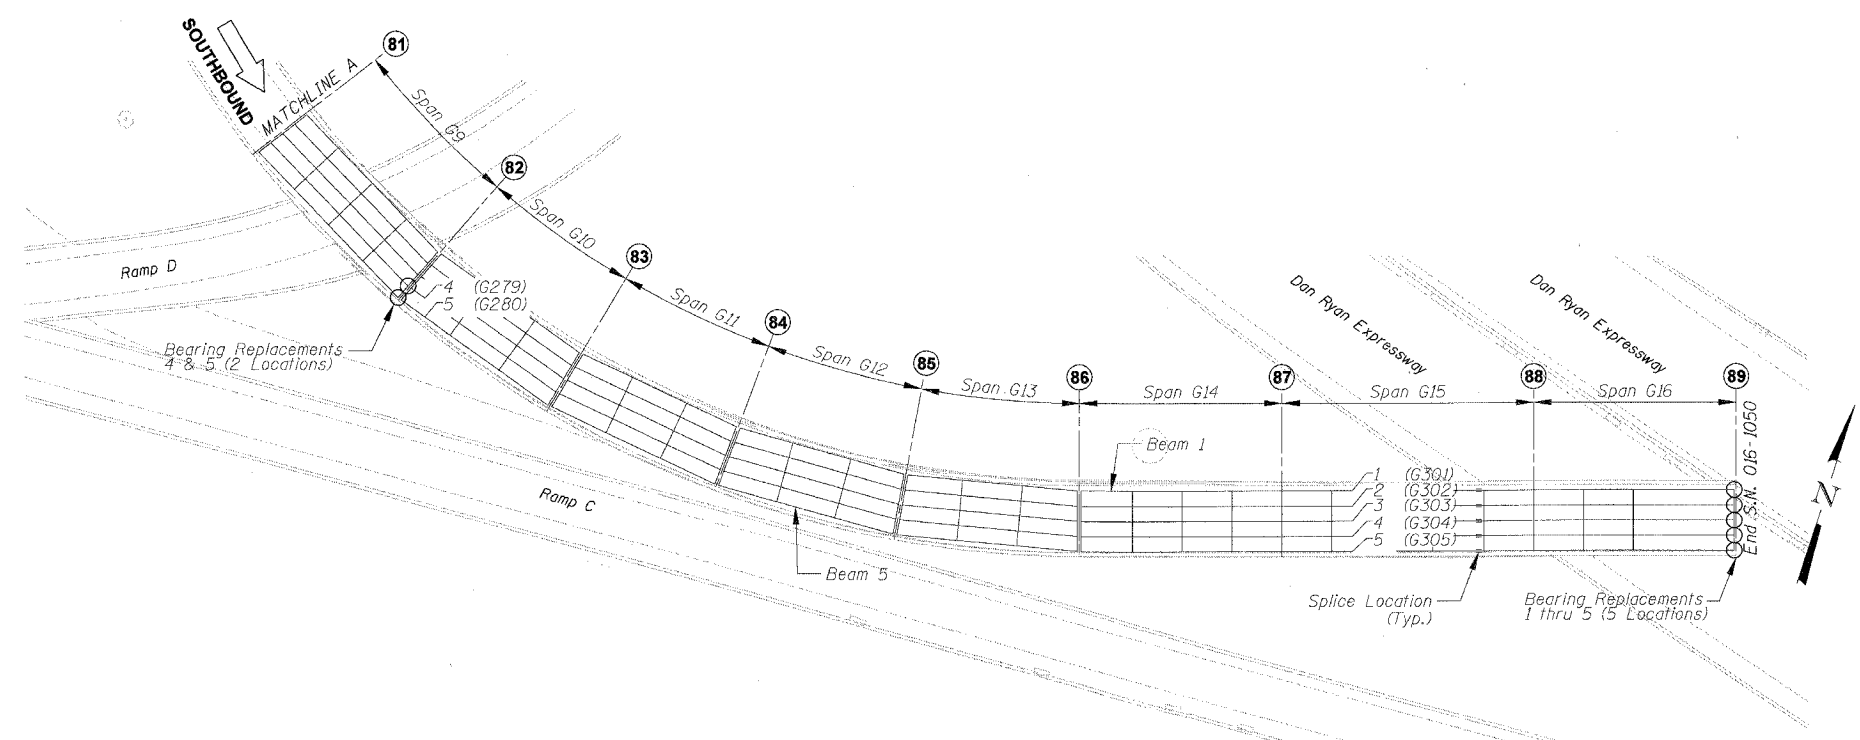

S.N. 016-1050 PARTIAL FRAMING PLAN

ELEMENT IDENTIFICATION

Elements on the Ramp Structures are identified 1, 2, 3 etc. from left to right looking on the direction of ramp traffic.

- ⑦④ = Pier No.
- = Location of Brg. Replacement
- ⬡ = Location of Structural Steel Repair

BOWMAN, BARRETT & ASSOCIATES INC.
 CONSULTING ENGINEERS
 Chicago, Illinois
 312.228.0100
 www.bbainc.com

REVISIONS	NAME	DATE

ILLINOIS DEPARTMENT OF TRANSPORTATION
 F.A.I. 94/90 (DAN RYAN EXPRESSWAY)
 DAN RYAN ELEVATED BRIDGE
 BEARING REPLACEMENT & STEEL REPAIR
 PARTIAL FRAMING PLAN
 S.N. 016-1050

SCALE: NTS
 DATE: 3/7/2008

DRAWN BY: LAM
 CHECKED BY: BLU

3/21/2008 8:40:25 AM
 I:\ASD\0409\BRIDGE\21A\SHEET S.N.016-1050-FR09.DWG