


F.A.I.	SECTION	COUNTY	TOTAL SHEETS	SHEET NO.
94/90	2005-086 1	COOK	228	32
STA.	TO STA.			
FED. ROAD DIST. NO.	ILLINOIS	FED. AID PROJECT		

60B07

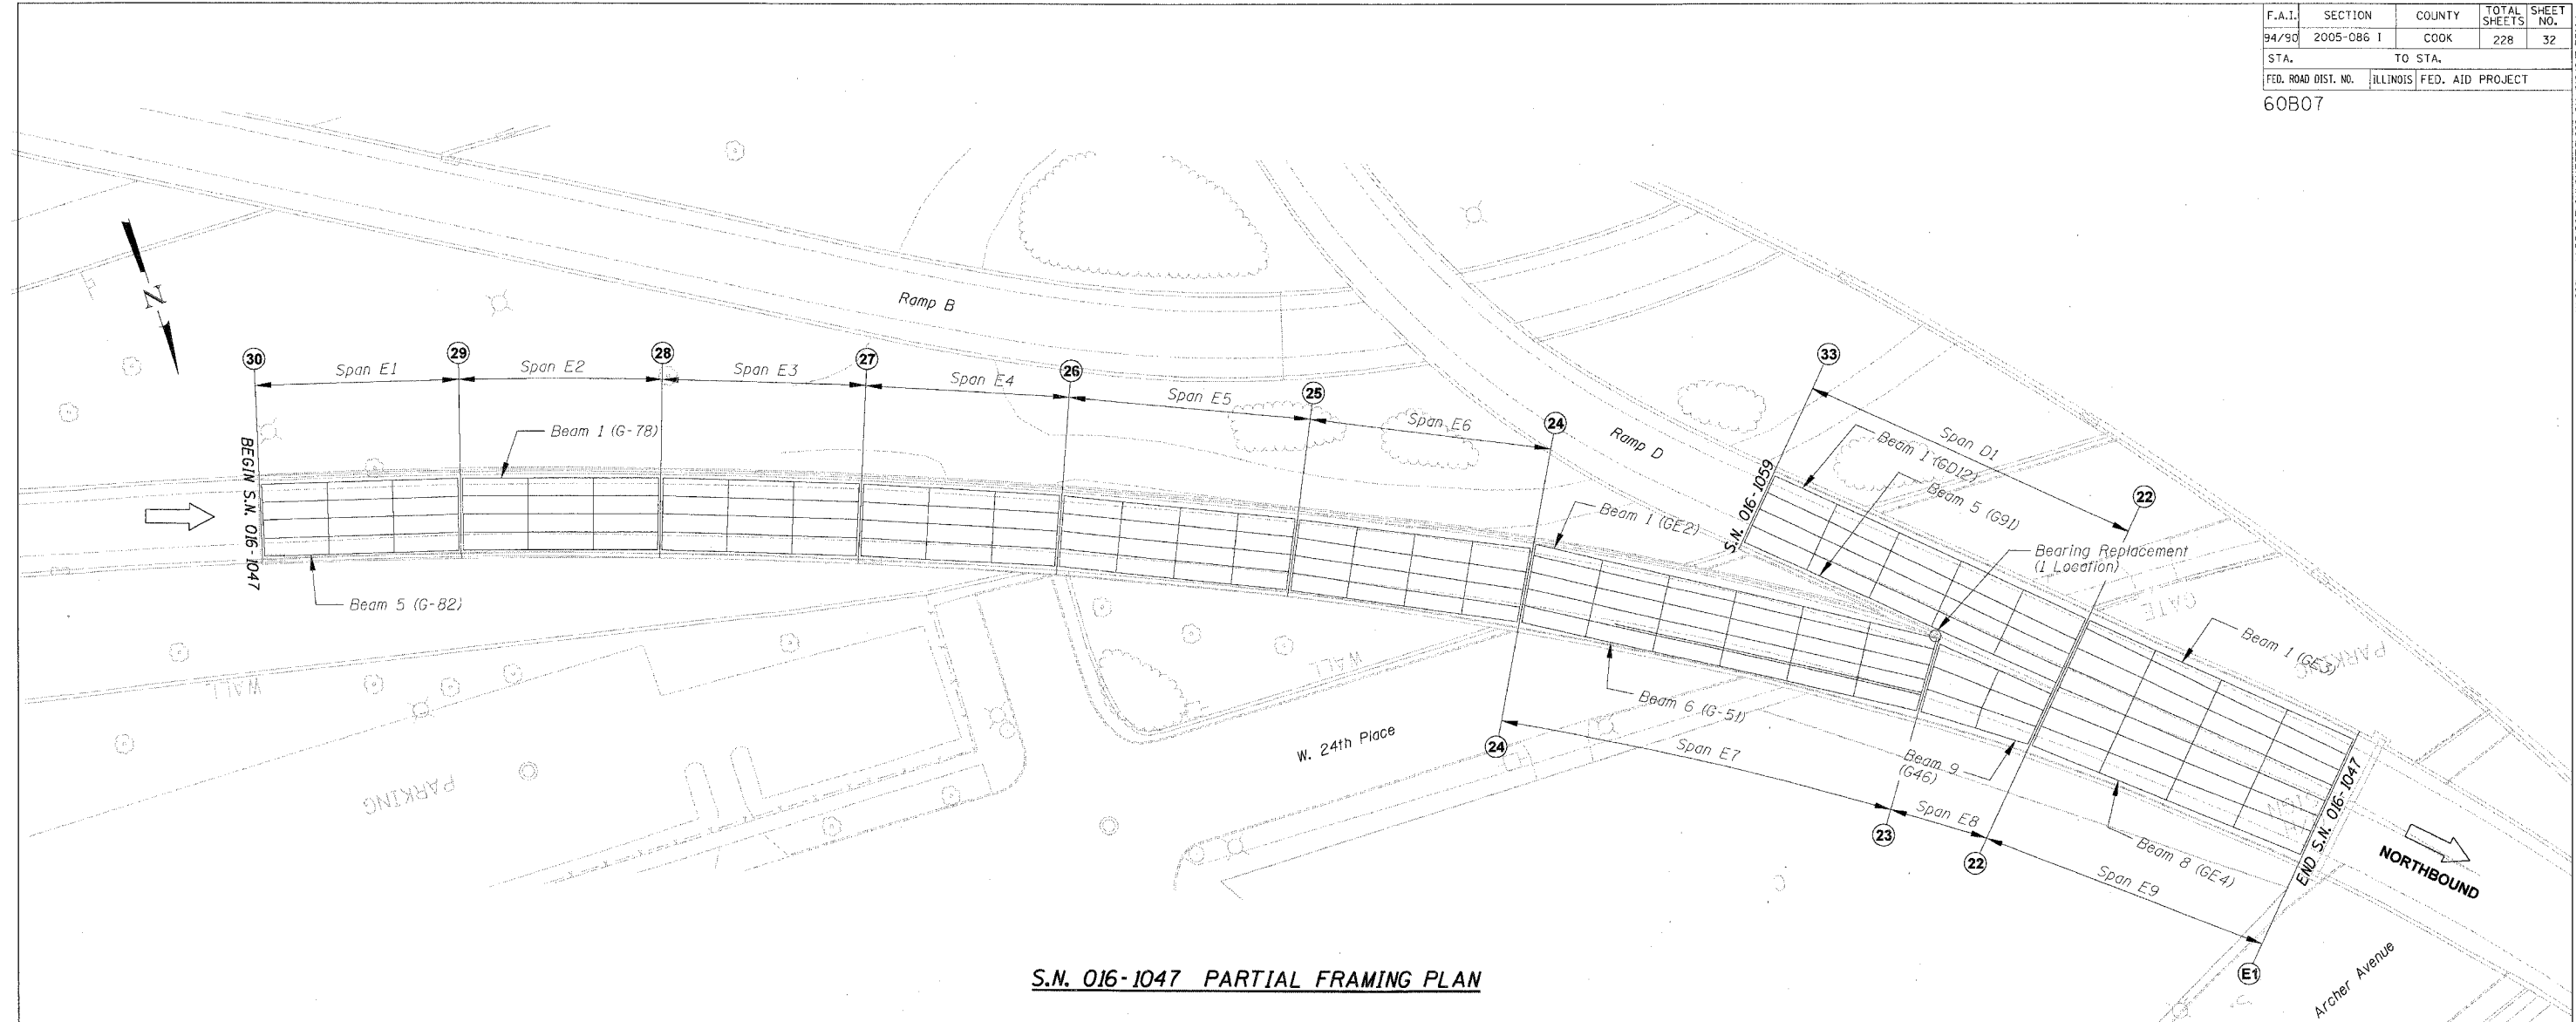

S.N. 016-1047 PARTIAL FRAMING PLAN

ELEMENT IDENTIFICATION

Elements on the Ramp Structures are identified 1, 2, 3 etc. from left to right looking on the direction of ramp traffic.

Numbers within () refer to as-built beam designations.

- 30 = Pier No.
- = Location of Bearing Replacement

REVISIONS	
NAME	DATE

ILLINOIS DEPARTMENT OF TRANSPORTATION
 F.A.I. 94/90 (DAN RYAN EXPRESSWAY)
 DAN RYAN ELEVATED BRIDGE
 BEARING REPLACEMENT & STEEL REPAIR
 PARTIAL FRAMING PLAN
 S.N. 016-1047
 SCALE: NTS
 DATE: 3/7/2008
 DRAWN BY: MTR
 CHECKED BY: BLU

BOWMAN, BARRETT & ASSOCIATES INC.
 CONSULTING ENGINEERS
 Chicago, Illinois
 312.228.0100
 www.bbandainc.com

W:\660\016\BRIDGE\2\AN\SHEETS\660_016_047-FR1.dwg
 3/21/2008 8:40:27 AM