



F.A.I.	SECTION	COUNTY	TOTAL SHEETS	SHEET NO.
94/90	2005-086 I	COOK	228	65
STA.	TO STA.			
FED. ROAD DIST. NO.	ILLINOIS	FED. AID PROJECT		
60B07				

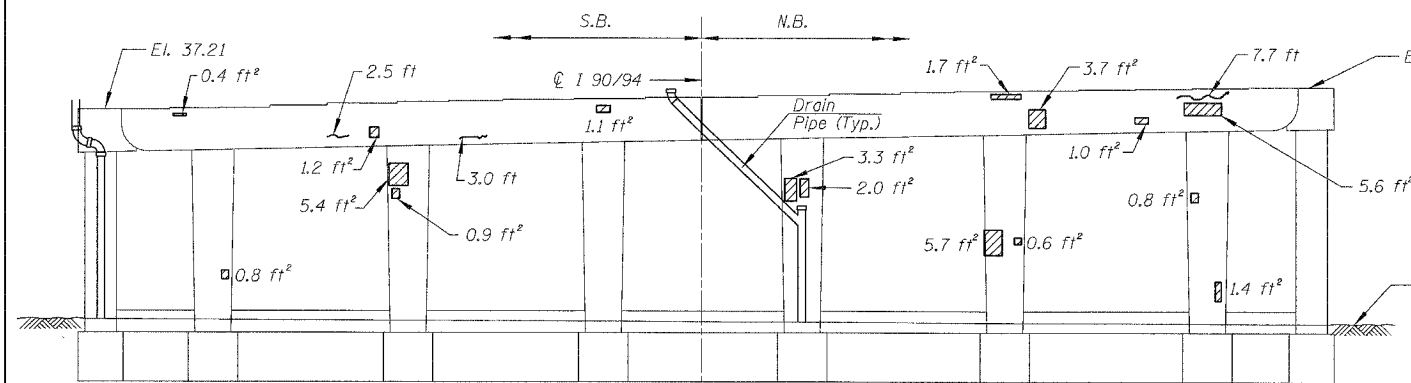


PIER 1 - SOUTH ELEVATION

(Looking North)

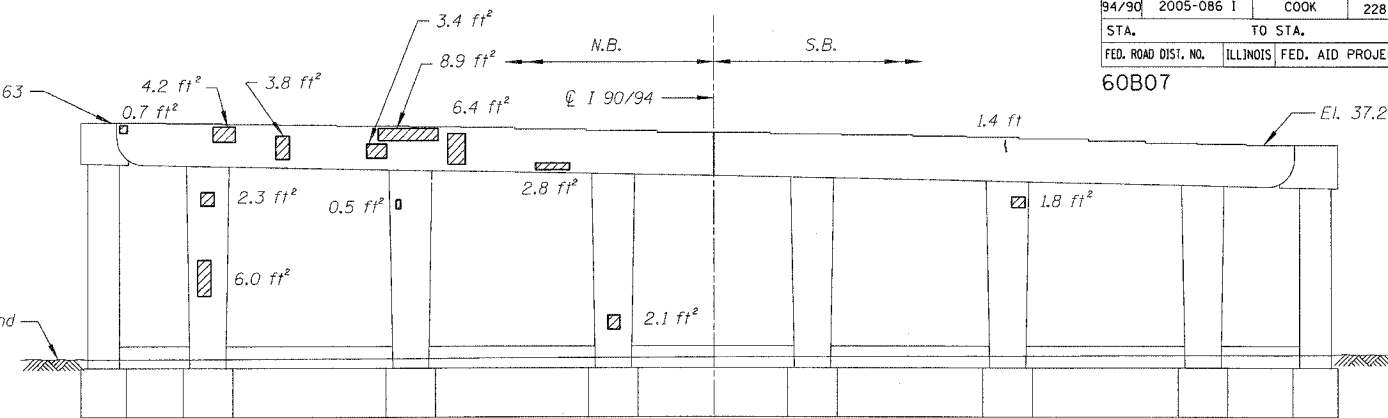


PIER 1 - NORTH ELEVATION

(Looking South)

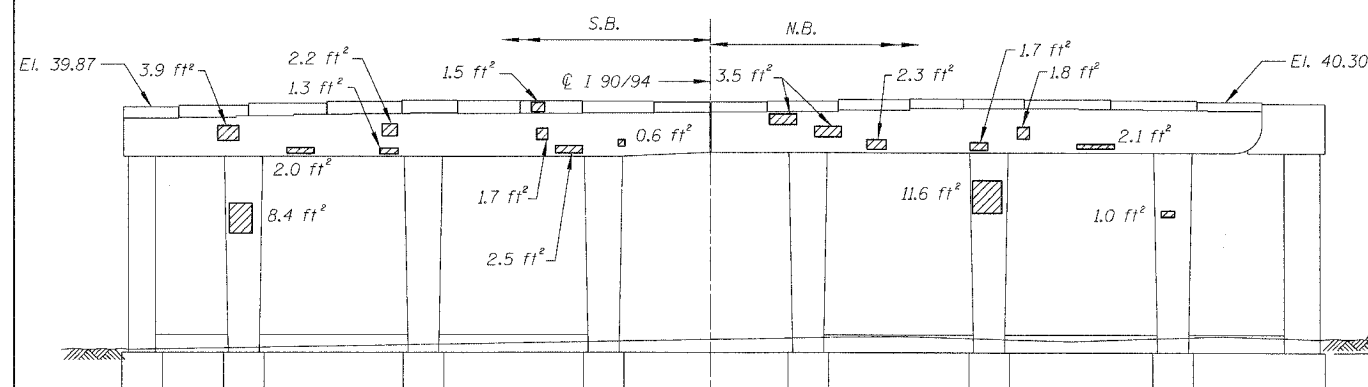


PIER 2 - SOUTH ELEVATION

(Looking North)

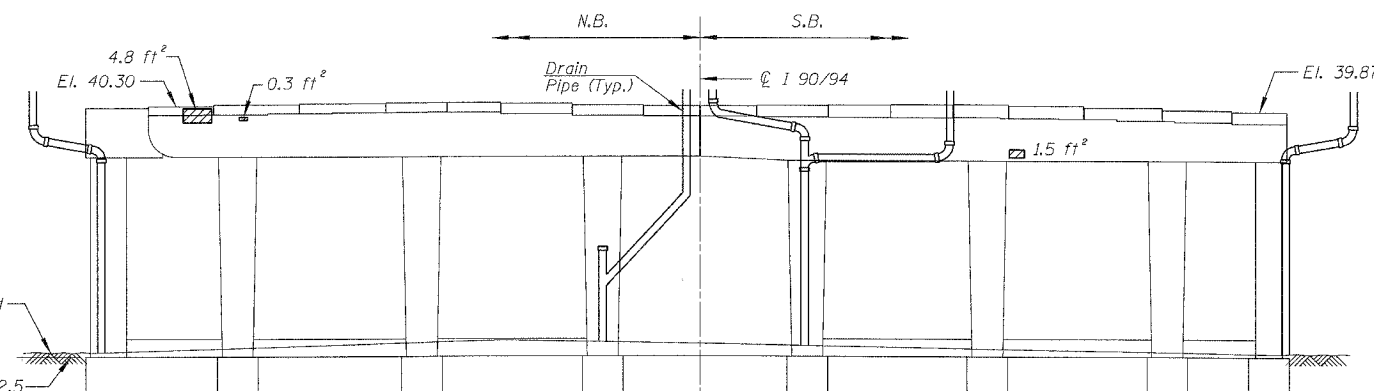


PIER 2 - NORTH ELEVATION

(Looking South)

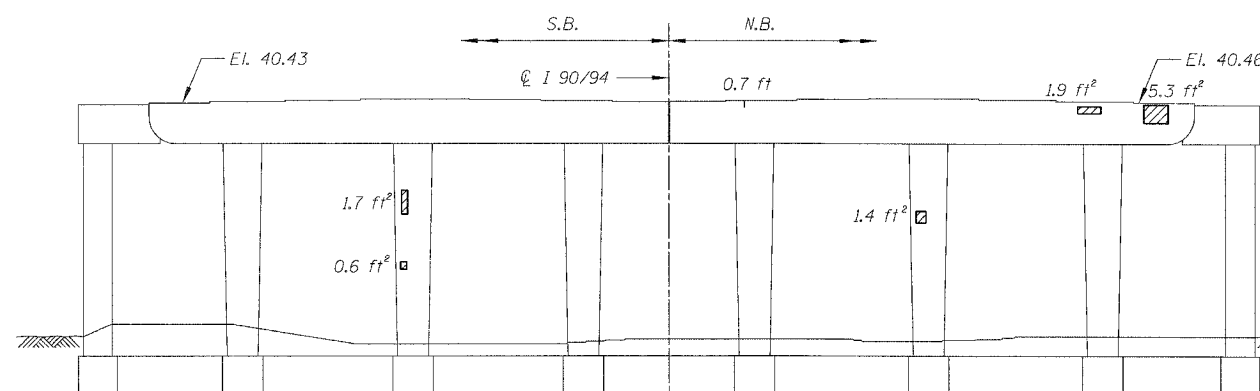

PIER 3 - SOUTH ELEVATION

(Looking North)

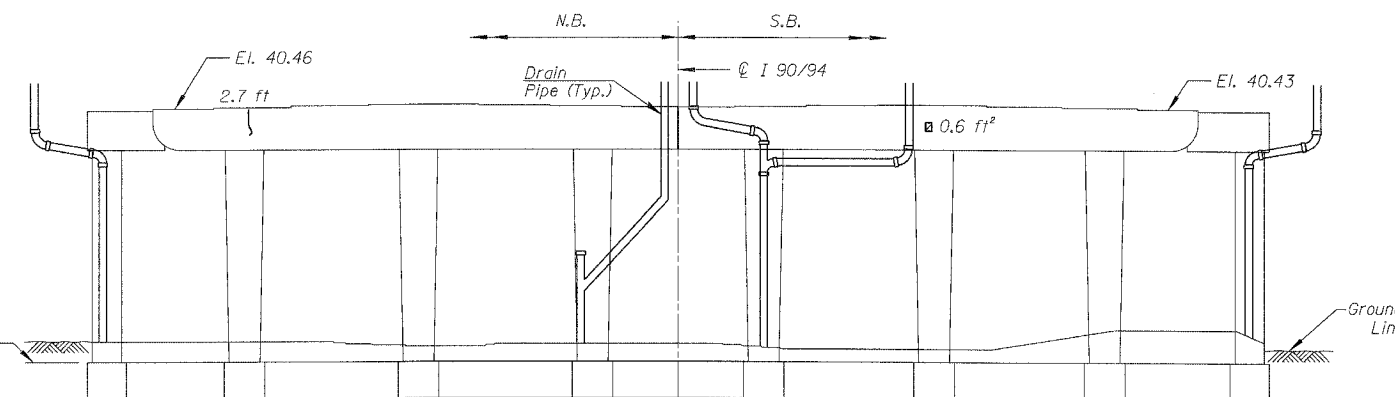

PIER 3 - NORTH ELEVATION

(Looking South)

BILL OF MATERIAL

ITEM	UNIT	QUANTITY
Structural Repair of Concrete (Depth equal to or less than 5")	SQ. FT.	148.2
Epoxy Crack Injection	FOOT	18.0

REVISIONS	
NAME	DATE

ILLINOIS DEPARTMENT OF TRANSPORTATION
 F.A.I. 94/90 (DAN RYAN EXPRESSWAY)
 DAN RYAN ELEVATED BRIDGE
 BEARING REPLACEMENT & STEEL REPAIR
 CONCRETE PIER REPAIRS
 SN 016-1111, PIERS 1,2,3
 SCALE: NTS
 DATE: 5/18/2007
 DRAWN BY: LAM
 CHECKED BY: BLU

BOWMAN, BARRETT & ASSOCIATES INC.
 CONSULTING ENGINEERS
 Chicago, Illinois
 312.228.0100
 www.bbainc.com

For Notes and Legend See Sheet 6

5/24/2007 4:55:30 PM