




F.A.I.	SECTION	COUNTY	TOTAL SHEETS	SHEET NO.
94/90	2005-086 I	COOK	228	69
STA.		TO STA.		
FED. ROAD DIST. NO.		ILLINOIS	FED. AID PROJECT	
60B07				

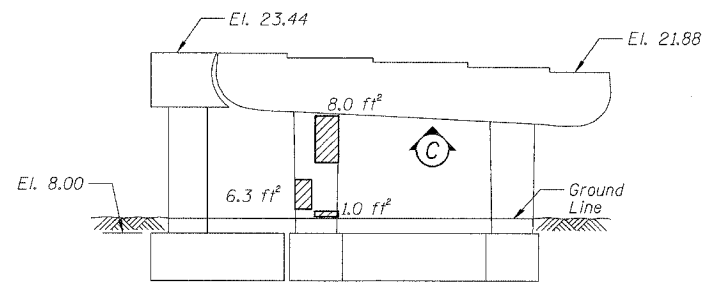


PIER D-12 - SOUTH ELEVATION
(Looking North)

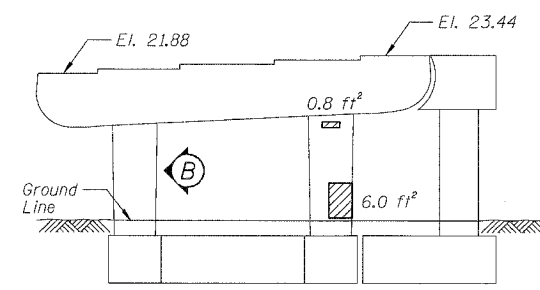


PIER D-12 - NORTH ELEVATION
(Looking South)

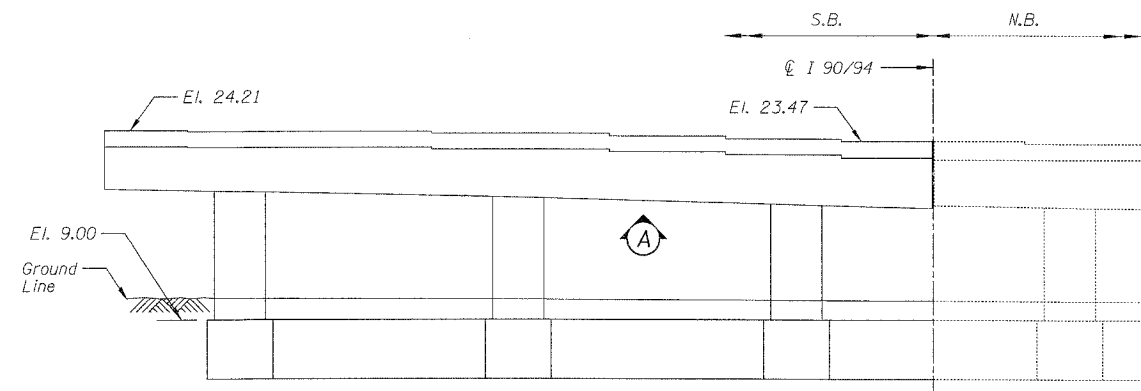


PIER 15 - SOUTH ELEVATION
(Looking North)

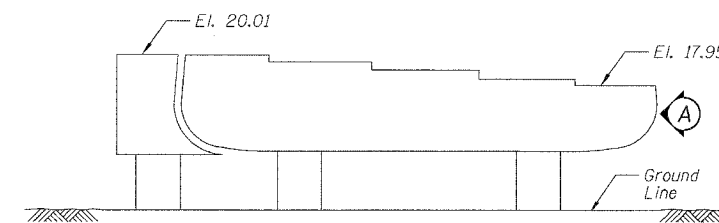


PIER D-13 - SOUTH ELEVATION
(Looking North)

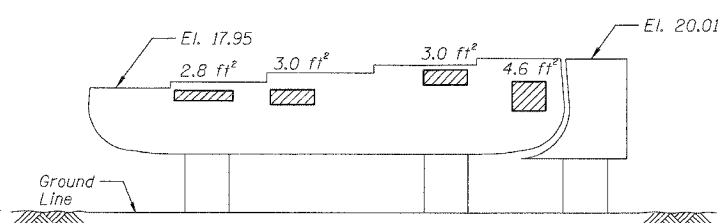


PIER D-13 - NORTH ELEVATION
(Looking South)

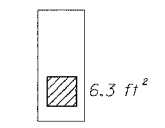


PIER D-12 - VIEW B
Looking East at side of column

 


PIER D-12 - VIEW C
Looking up at bottom of cap

 


PIER D-13 - VIEW A
Looking West at end of cap

 


PIER 15 - VIEW A
Looking up at bottom of cap

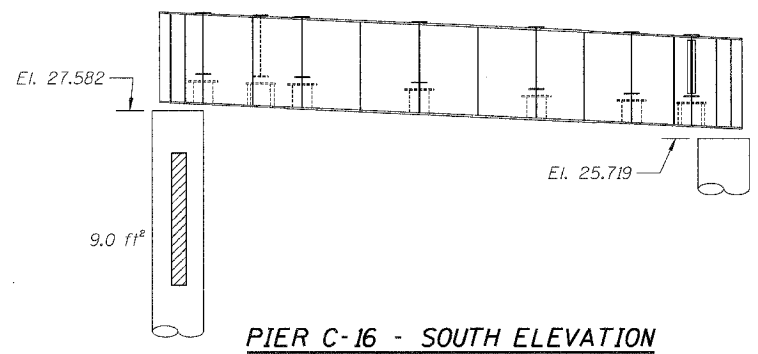


PIER C-16 - SOUTH ELEVATION
(Looking North)

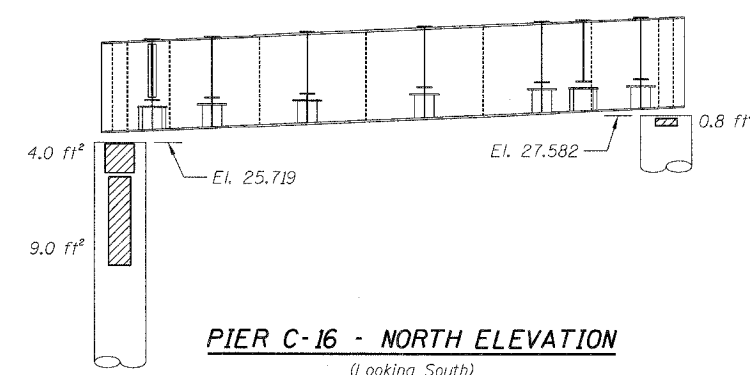

PIER C-16 - NORTH ELEVATION
(Looking South)

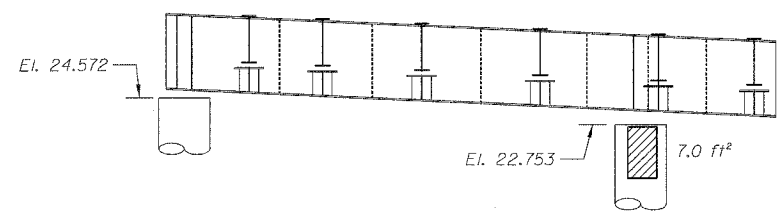

PIER C-18 - SOUTH ELEVATION
(Looking North)

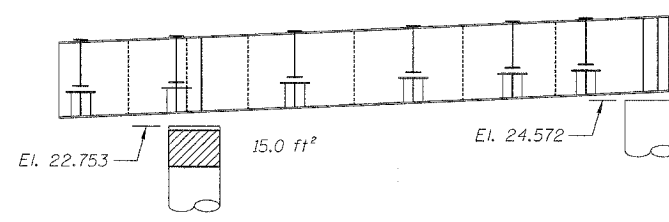

PIER C-18 - NORTH ELEVATION
(Looking South)

BILL OF MATERIAL

ITEM	UNIT	QUANTITY
Structural Repair of Concrete (Depth equal to or less than 5")	SQ. FT.	93.6

REVISIONS		ILLINOIS DEPARTMENT OF TRANSPORTATION F.A.I. 94/90 (DAN RYAN EXPRESSWAY) DAN RYAN ELEVATED BRIDGE BEARING REPLACEMENT & STEEL REPAIR CONCRETE PIER REPAIRS SN 016-1112, PIERS D-12,D-13,C-16,C-18,15 SCALE: NTS DATE: 5/18/2007
NAME	DATE	
		DRAWN BY: LAM CHECKED BY: BLU

BOWMAN, BARRETT & ASSOCIATES INC.
CONSULTING ENGINEERS
Chicago, Illinois
312.228.0100
www.bbainc.com

For Notes and Legend See Sheet 6

4:59:37 PM 5/24/2007