




**PIER A8 - SOUTH ELEVATION**  
(Looking North)

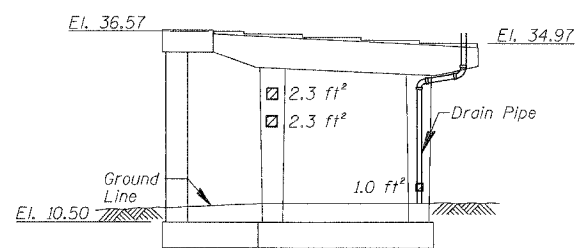


**PIER A8 - NORTH ELEVATION**  
(Looking South)

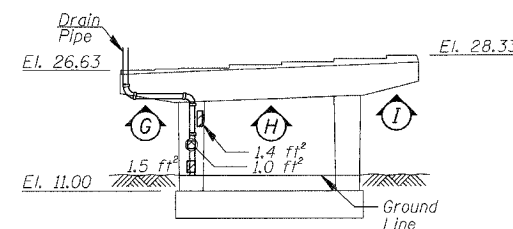


**PIER A2 - SOUTH ELEVATION**  
(Looking North)

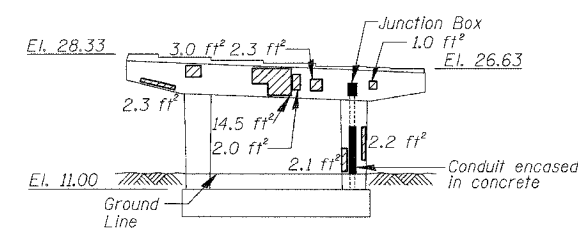


**PIER A2 - NORTH ELEVATION**  
(Looking South)

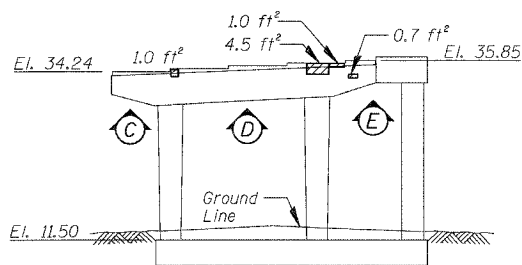


**PIER A7 - SOUTH ELEVATION**  
(Looking North)

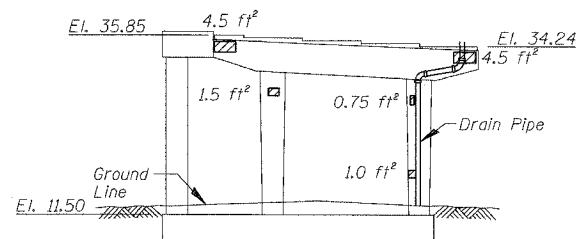


**PIER A7 - NORTH ELEVATION**  
(Looking South)

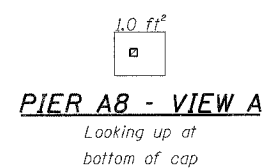


**PIER A8 - VIEW A**  
Looking up at bottom of cap

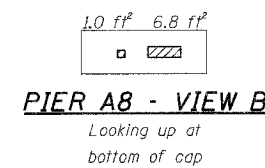


**PIER A8 - VIEW B**  
Looking up at bottom of cap

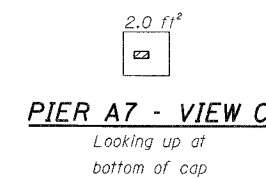


**PIER A7 - VIEW C**  
Looking up at bottom of cap

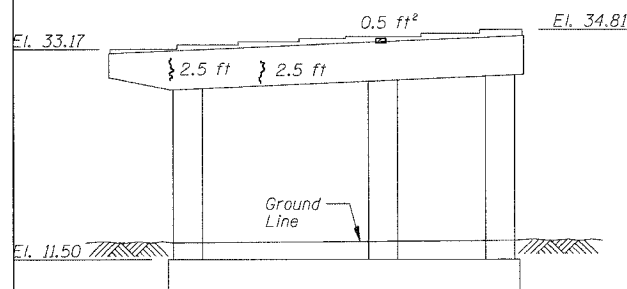


**PIER A6 - SOUTH ELEVATION**  
(Looking North)

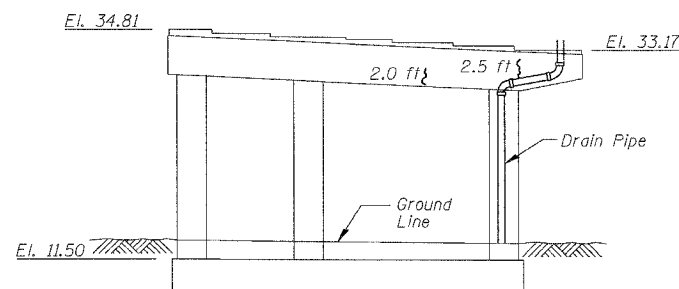


**PIER A6 - NORTH ELEVATION**  
(Looking South)

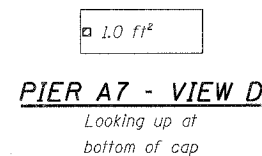


**PIER A7 - VIEW D**  
Looking up at bottom of cap

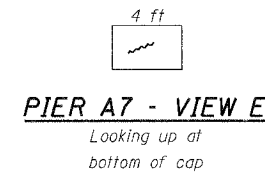


**PIER A7 - VIEW E**  
Looking up at bottom of cap

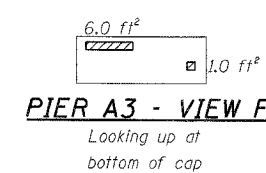


**PIER A3 - VIEW F**  
Looking up at bottom of cap

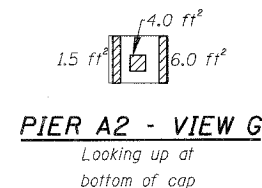


**PIER A2 - VIEW G**  
Looking up at bottom of cap

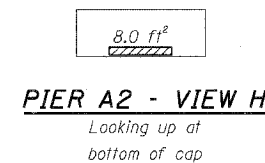


**PIER A2 - VIEW H**  
Looking up at bottom of cap

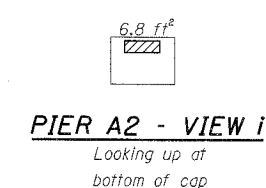

**PIER A2 - VIEW I**  
Looking up at bottom of cap

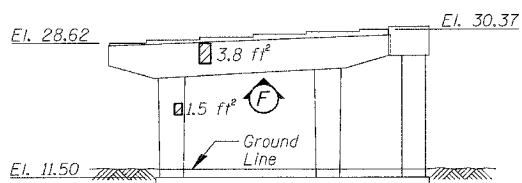

**PIER A3 - SOUTH ELEVATION**  
(Looking North)

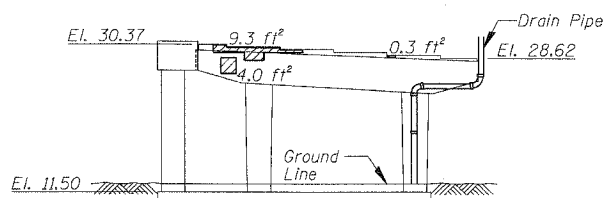

**PIER A3 - NORTH ELEVATION**  
(Looking South)

**BILL OF MATERIAL**

ITEM	UNIT	QUANTITY
Structural Repair of Concrete (Depth equal to or less than 5")	SQ. FT.	141.2
Epoxy Crack Injection	FOOT	17.0

REVISIONS	
NAME	DATE

ILLINOIS DEPARTMENT OF TRANSPORTATION  
F.A.I. 94/90 (DAN RYAN EXPRESSWAY)  
DAN RYAN ELEVATED BRIDGE  
BEARING REPLACEMENT & STEEL REPAIR  
CONCRETE PIER REPAIRS - SB  
SN 016-1067, PIERS A2,A3,A6,A7,A8  
SCALE: NTS  
DATE: 5/18/2007  
DRAWN BY: LAM  
CHECKED BY: BLU

BOWMAN, BARRETT & ASSOCIATES INC.  
CONSULTING ENGINEERS  
Chicago, Illinois  
312.228.0100  
www.bbainc.com

For Notes and Legend See Sheet 6

5/24/2007 5:00:00 PM