




PIER 11 - SOUTH ELEVATION
(Looking North)

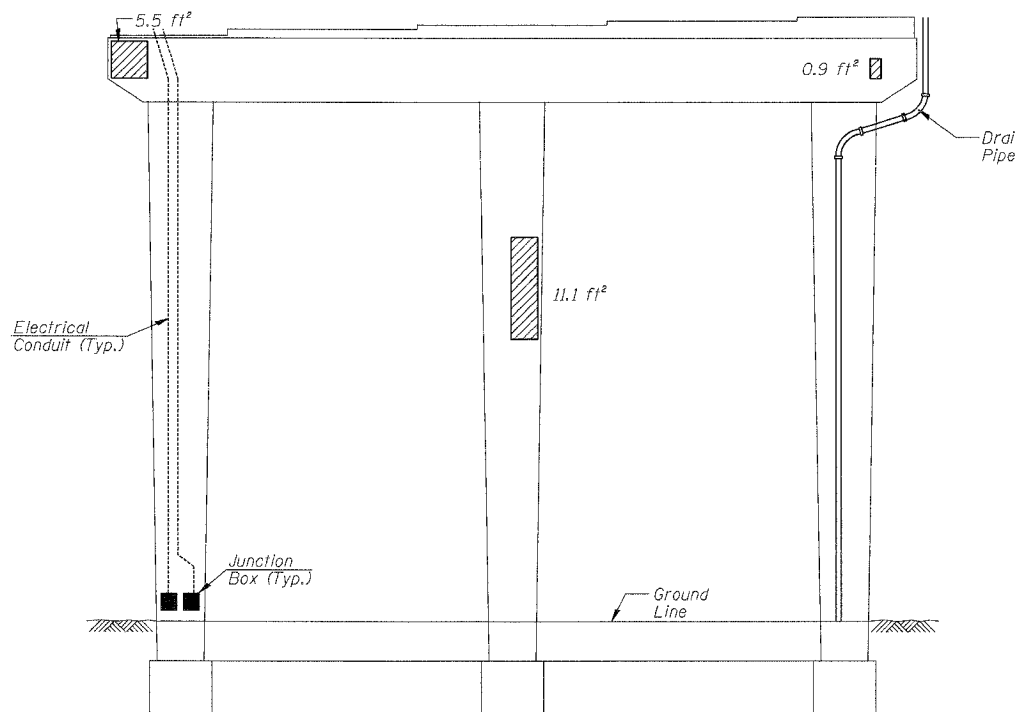


PIER 12 - SOUTH ELEVATION
(Looking North)

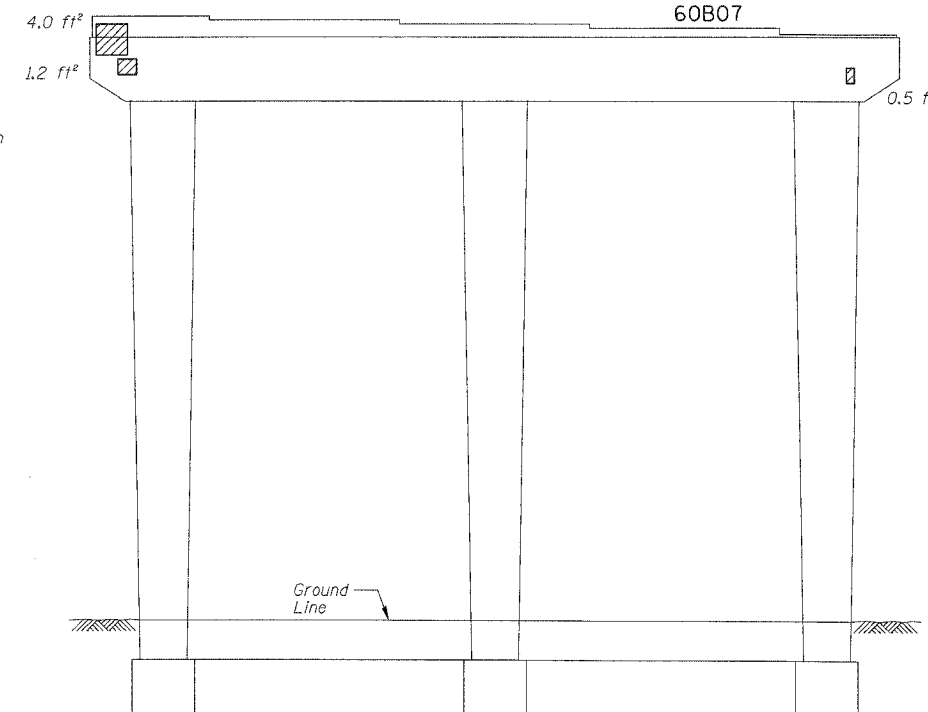

PIER 12 - NORTH ELEVATION
(Looking South)

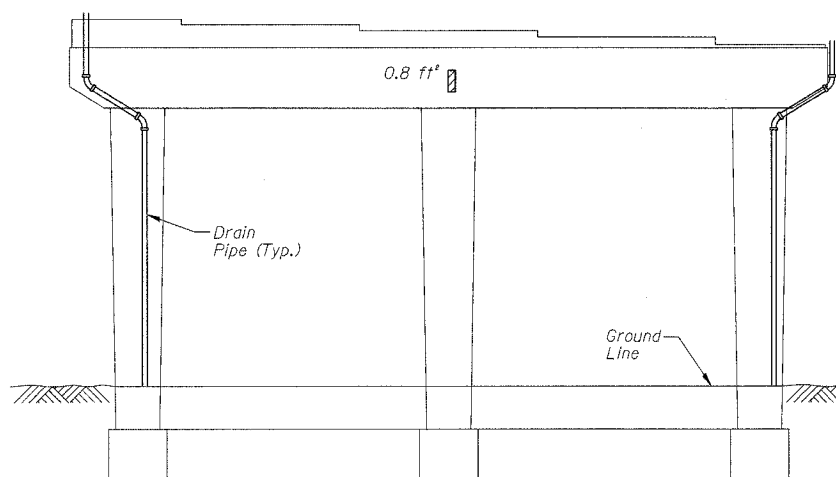

PIER 14 - NORTH ELEVATION
(Looking South)

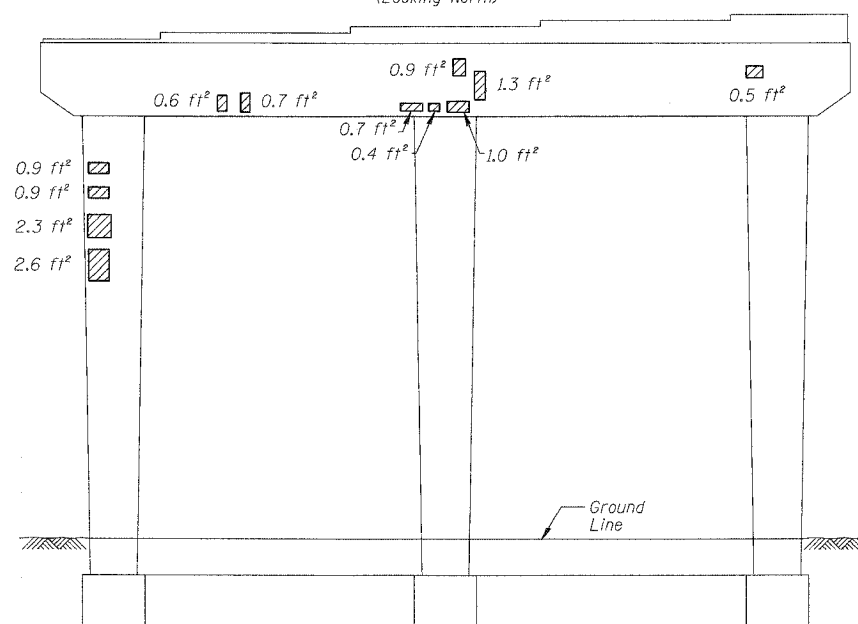

PIER 13 - SOUTH ELEVATION
(Looking North)

BILL OF MATERIAL

ITEM	UNIT	QUANTITY
Structural Repair of Concrete (Depth equal to or less than 5")	SQ. FT.	39.3

REVISIONS	
NAME	DATE

ILLINOIS DEPARTMENT OF TRANSPORTATION
 F.A.I. 94/90 (DAN RYAN EXPRESSWAY)
 DAN RYAN ELEVATED BRIDGE
 BEARING REPLACEMENT & STEEL REPAIR
 CONCRETE PIER REPAIRS
 SN 016-1140, PIERS 11-14
 SCALE: NTS
 DATE: 5/18/2007
 DRAWN BY: LAM
 CHECKED BY: BLU