




F.A.I.	SECTION	COUNTY	TOTAL SHEETS	SHEET NO.
94/90	2005-086 I	COOK	228	110
STA.	TO STA.			
FED. ROAD DIST. NO.	ILLINOIS	FED. AID PROJECT		
60B07				

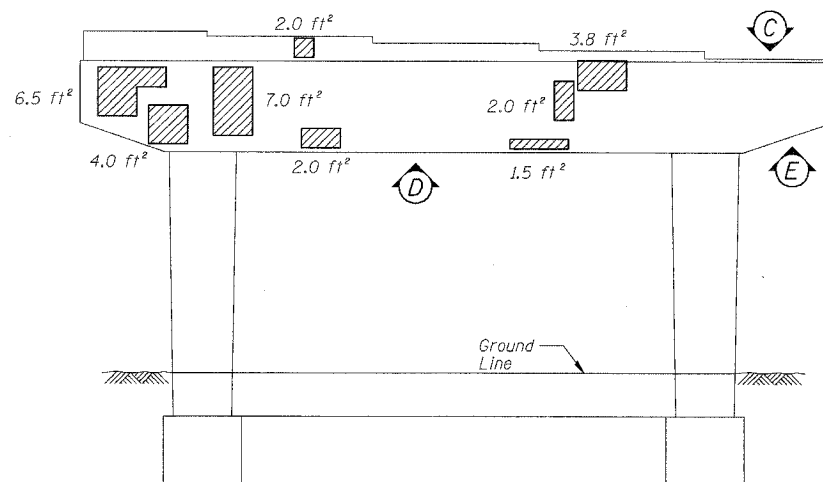


PIER 15 - NORTH ELEVATION
(Looking South)

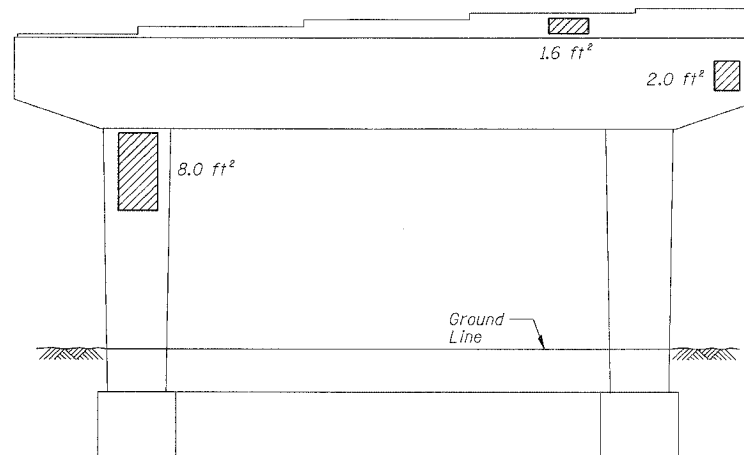


PIER 15 - SOUTH ELEVATION
(Looking North)

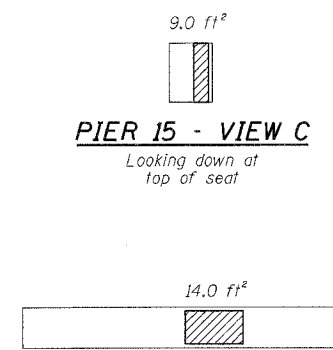


PIER 15 - VIEW C
Looking down at top of seat

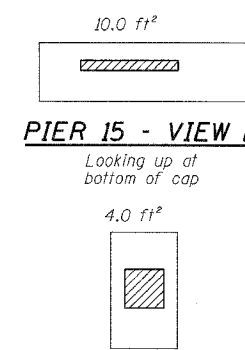


PIER 15 - VIEW D
Looking up at bottom of cap

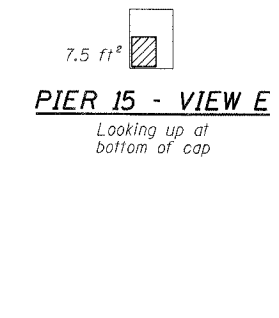


PIER 15 - VIEW E
Looking up at bottom of cap

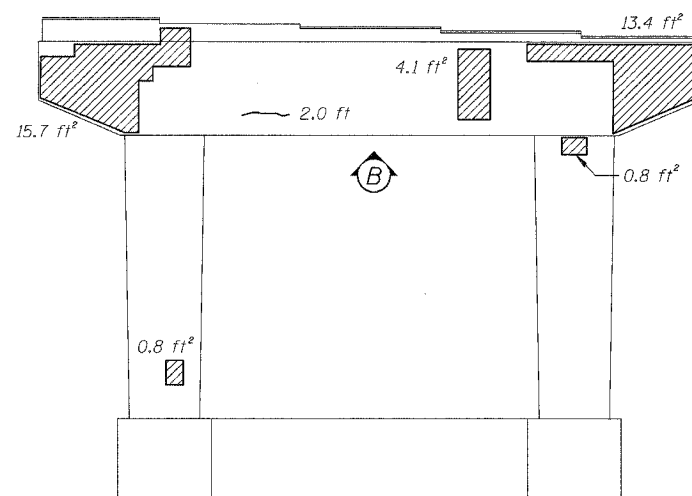


PIER 16 - NORTH ELEVATION
(Looking South)

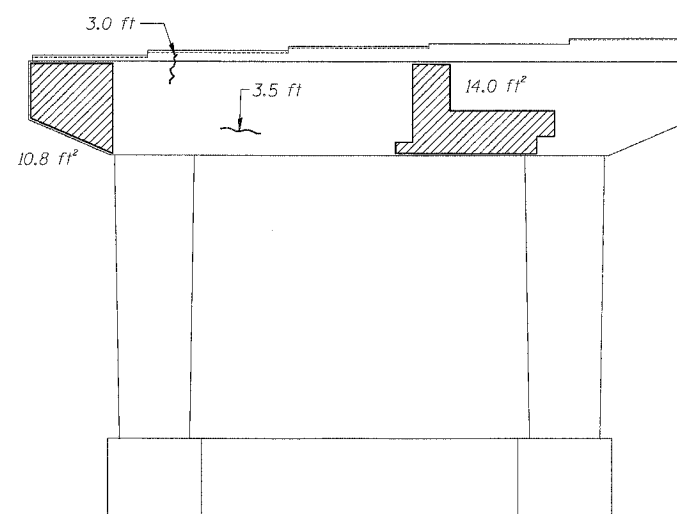


PIER 16 - SOUTH ELEVATION
(Looking North)

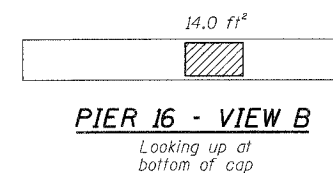


PIER 16 - VIEW B
Looking up at bottom of cap

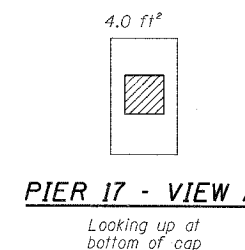

PIER 17 - VIEW A
Looking up at bottom of cap

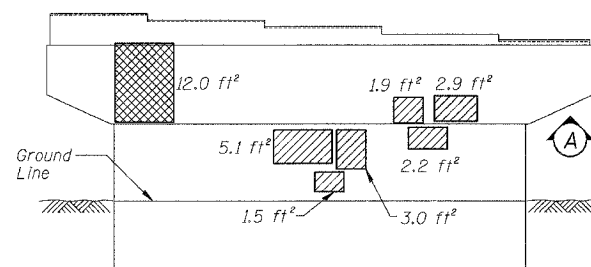

PIER 17 - NORTH ELEVATION
(Looking South)

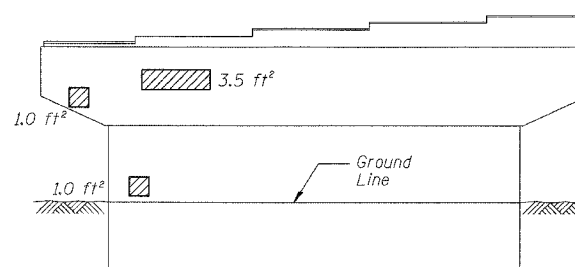

PIER 17 - SOUTH ELEVATION
(Looking North)

BILL OF MATERIAL

ITEM	UNIT	QUANTITY
Structural Repair of Concrete (Depth equal to or less than 5")	SQ. FT.	166.6
Structural Repair of Concrete (Depth greater than 5")	SQ. FT.	12.0
Epoxy Crack Injection	FOOT	8.5

REVISIONS		ILLINOIS DEPARTMENT OF TRANSPORTATION F.A.I. 94/90 (DAN RYAN EXPRESSWAY) DAN RYAN ELEVATED BRIDGE BEARING REPLACEMENT & STEEL REPAIR CONCRETE PIER REPAIRS SN 016-1140, PIERS 15,16,17
NAME	DATE	
		SCALE: NTS
		DATE: 5/18/2007
		DRAWN BY: LAM
		CHECKED BY: BLU

BOWMAN, BARRETT & ASSOCIATES INC.
CONSULTING ENGINEERS
Chicago, Illinois
312.228.0100
www.bbandainc.com

For Notes and Legend See Sheet 6

5/24/2007 5:00:30 PM