



F.A.I.	SECTION	COUNTY	TOTAL SHEETS	SHEET NO.
94/90	2005-086 1	COOK	228	112
STA.		TO STA.		
FED. ROAD DIST. NO.		ILLINOIS	FED. AID PROJECT	
60B07				

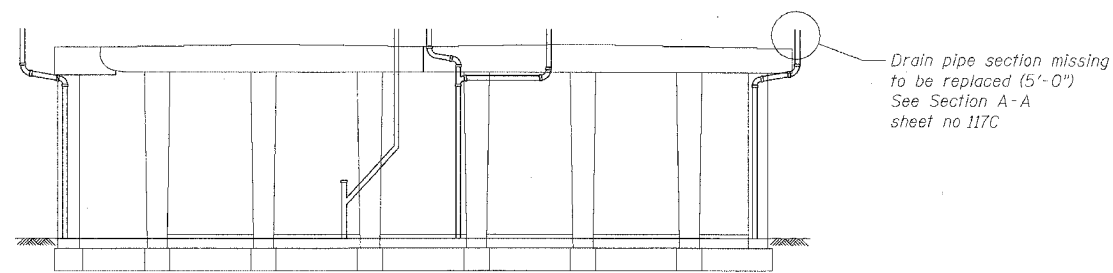


SN 016-1111 - PIER 11 - SOUTH ELEVATION
(Looking North)

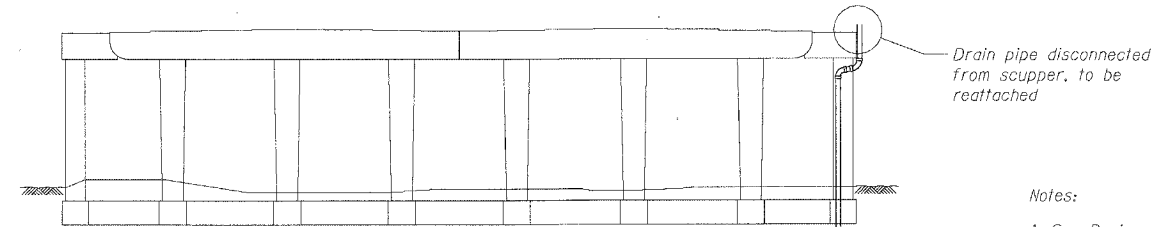


SN 016-1111 - PIER 3 - SOUTH ELEVATION
(Looking North)


- Notes:
1. See Drainage Repair Notes on sheet 111
 2. For pier locations see General Plan & Elevation Sheets.

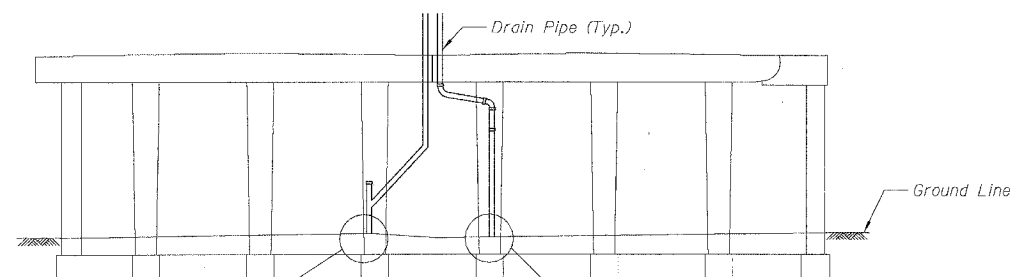


SN 016-1111 - PIER 8 - NORTH ELEVATION
(Looking South)

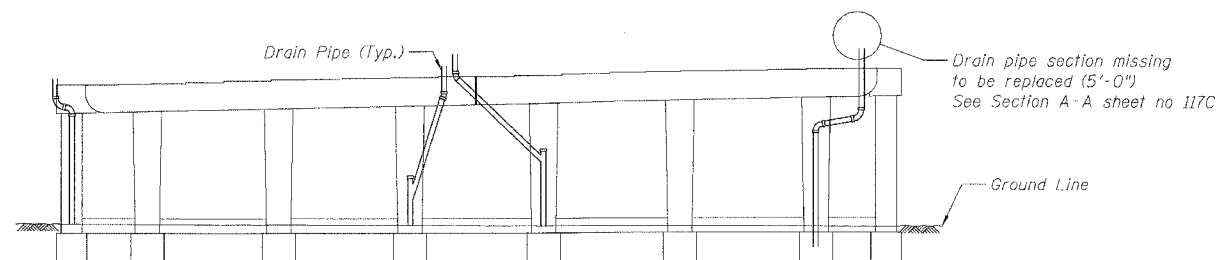

SN 016-1111 - PIER 1 - SOUTH ELEVATION
(Looking North)

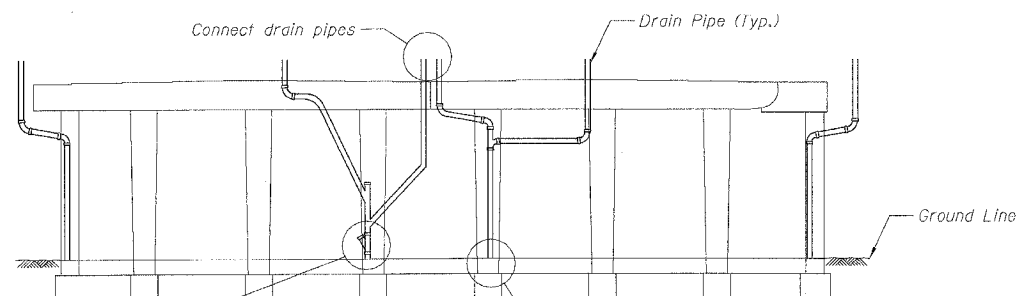


SN 016-1111 - PIER 7 - NORTH ELEVATION
(Looking South)

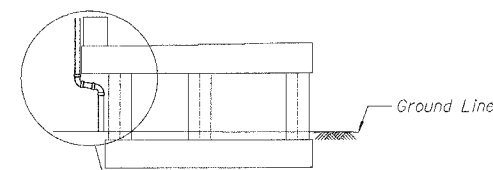

SN 016-1111 - PIER E8 - SOUTH ELEVATION
(Looking North)

Clean out section broken and filled with debris to be replaced (3'-0"). See Section B-B sheet no 117C

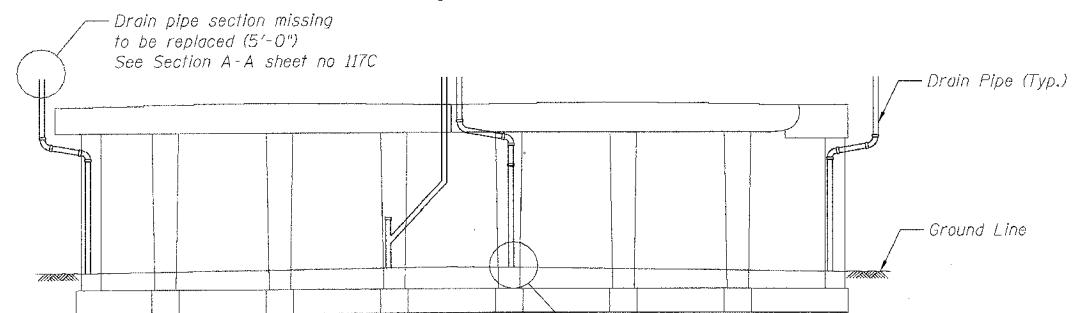

SN 016-1111 - PIER 6 - NORTH ELEVATION

BILL OF MATERIAL

ITEM DESCRIPTION	QUANTITY
	SN 016-1111
Bridge Drainage System Repairs	FOOT 55

REVISIONS	
NAME	DATE

ILLINOIS DEPARTMENT OF TRANSPORTATION
F.A.I. 94/90 (DAN RYAN EXPRESSWAY)
DAN RYAN ELEVATED BRIDGE
BEARING REPLACEMENT & STEEL REPAIR
DRAINAGE REPAIRS
SN 016-1111

SCALE: NTS
DATE: 3/7/2008
DRAWN BY: LAM
CHECKED BY: BLU

BOWMAN, BARRETT & ASSOCIATES INC.
CONSULTING ENGINEERS
Chicago, Illinois
312.228.0100
www.bbainc.com



3/21/2008 8:42B AM