



F.A.I.	SECTION	COUNTY	TOTAL SHEETS	SHEET NO.
94/90	2005-086 I	COOK	228	114
STA.	TO STA.			
FED. ROAD DIST. NO.	ILLINOIS	FED. AID PROJECT		
60B07				

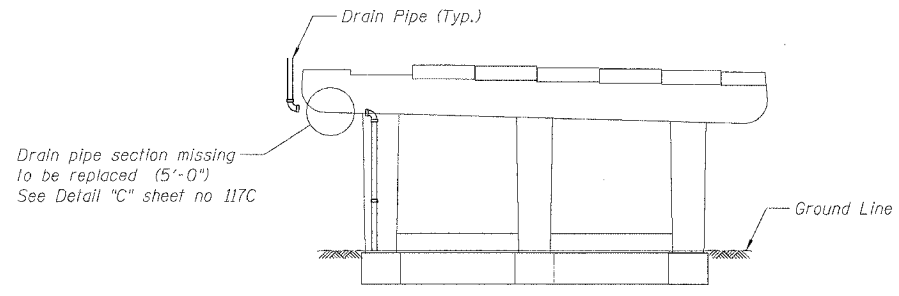


SN 016-1113 - PIER D-10 - SOUTH ELEVATION
(Looking North)

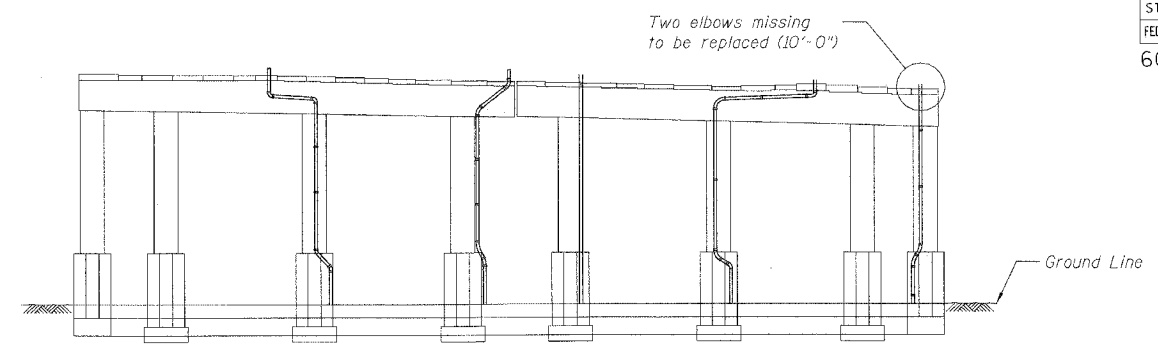


SN 016-1113 - PIER 1 - SOUTH ELEVATION
(Looking North)


- Notes:
1. See Drainage Repair Notes on sheet 111
 2. For pier locations see General Plan & Elevation Sheets.

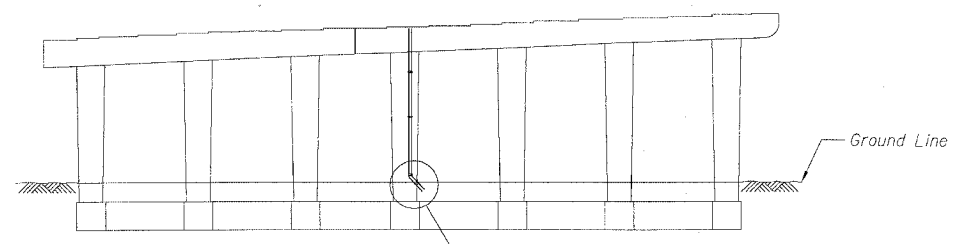


SN 016-1113 - PIER 9 - NORTH ELEVATION
(Looking South)

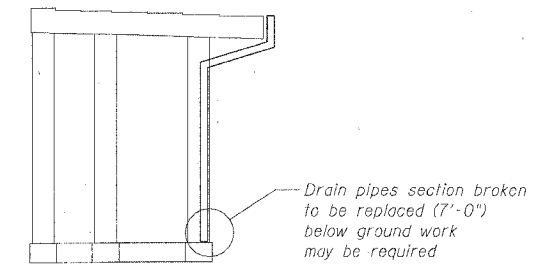


SN 016-1113 - PIER A5 - SOUTH ELEVATION
(Looking North)

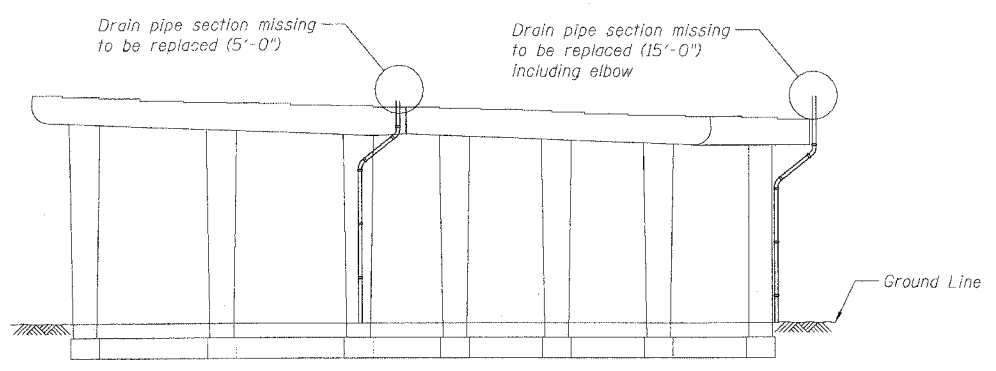

SN 016-1113 - PIER 5 - SOUTH ELEVATION
(Looking North)

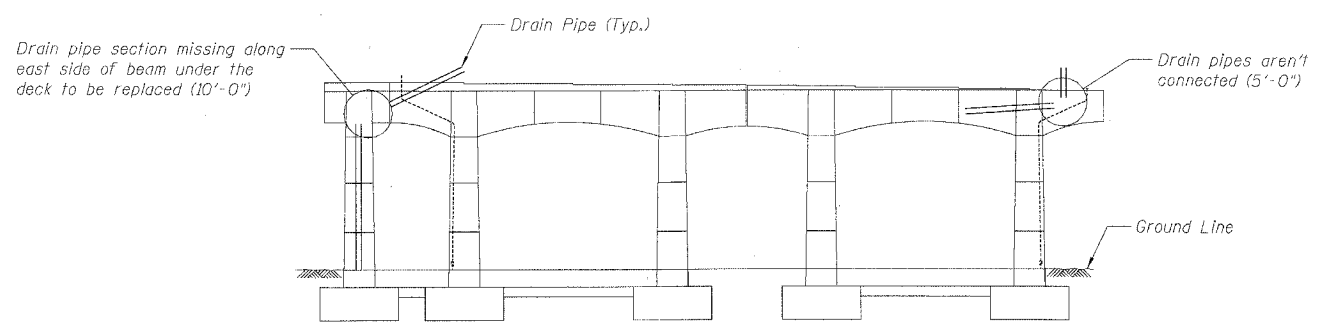

SN 016-1114 - PIER 1 - SOUTH ELEVATION
(Looking North)

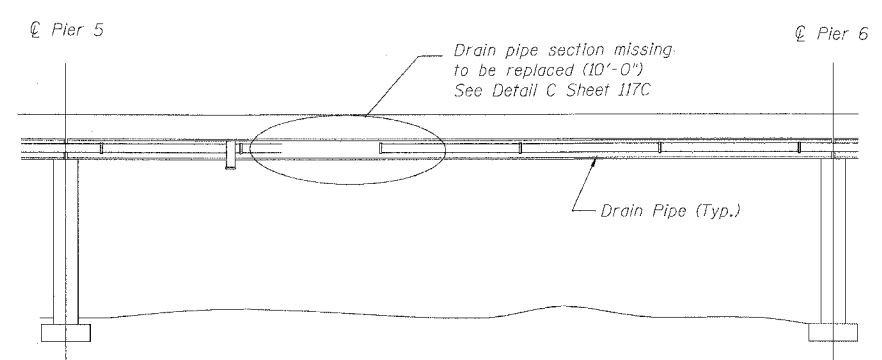

SN 016-1113 - NB SIDE EAST FASCIA BEAM

BILL OF MATERIAL

ITEM DESCRIPTION	UNIT	QUANTITY	
		SN 016-1113	SN 016-1114
Bridge Drainage System Repairs	FOOT	55	15

REVISIONS	
NAME	DATE

ILLINOIS DEPARTMENT OF TRANSPORTATION
 F.A.I. 94/90 (DAN RYAN EXPRESSWAY)
 DAN RYAN ELEVATED BRIDGE
 BEARING REPLACEMENT & STEEL REPAIR
 DRAINAGE REPAIRS
 SN 016-1113 & 016-1114

SCALE: NTS
 DATE: 3/7/2008

DRAWN BY: LAM
 CHECKED BY: BLU

BOWMAN, BARRETT & ASSOCIATES INC.
 CONSULTING ENGINEERS
 Chicago, Illinois
 312.228.0100
 www.bbainc.com



W:\60\road\BRIDGE\2005\086 I\SN 016-1113.DWG 3/21/2008 8:41:31 AM