



60B07

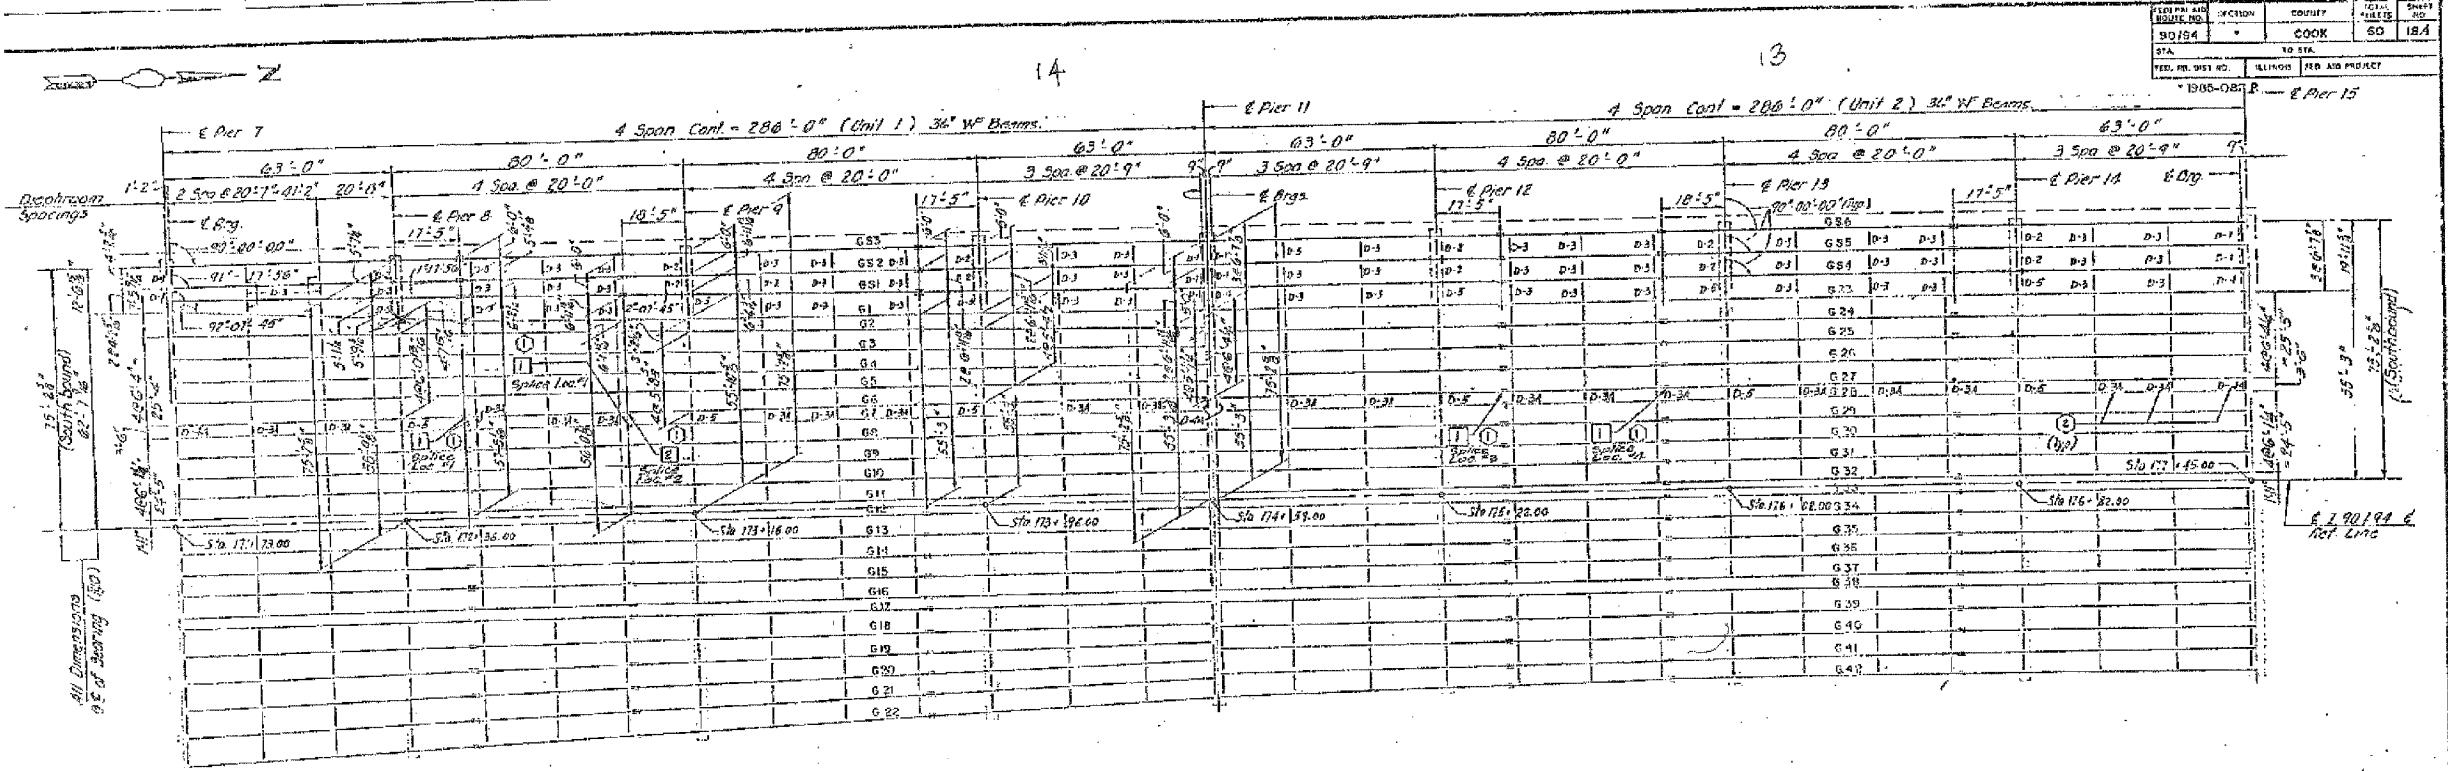

FRAMING PLAN

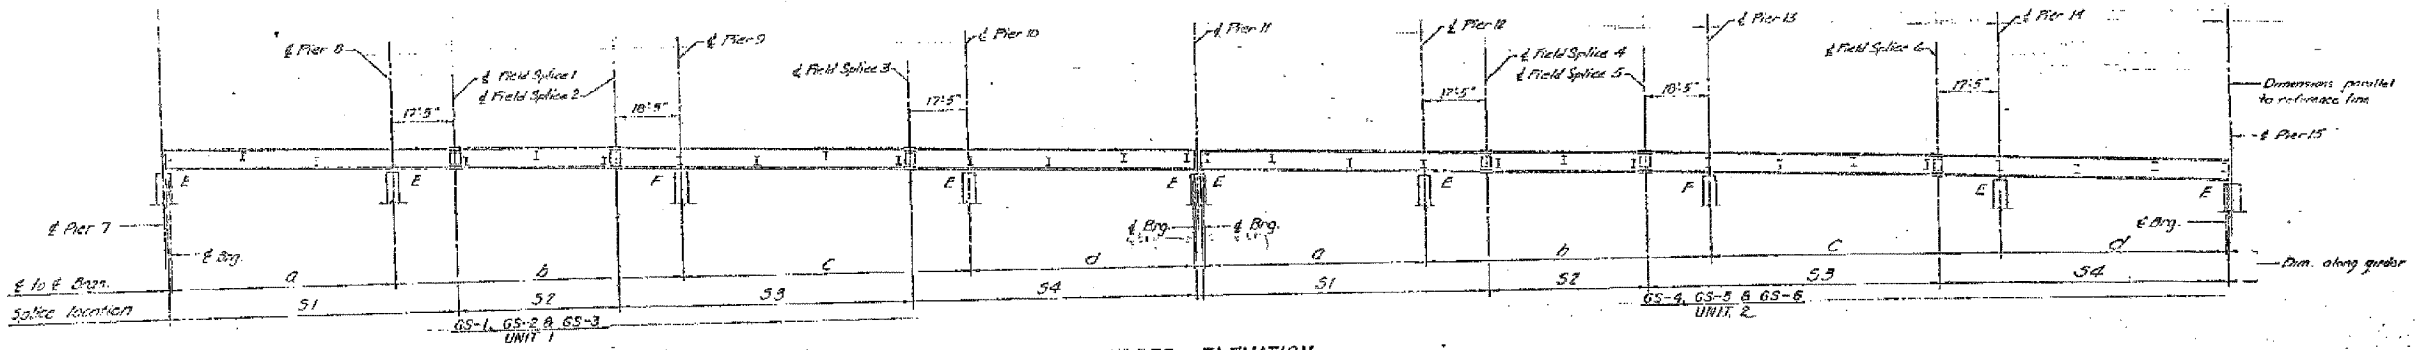

Dimension Table

Splice	A	B	C	D	51	52	53	54
G51	61'-10"	80'-0"	80'-0"	62'-3"	80'-2"	44'-2"	81'-0"	80'-2"
G52	61'-10"	80'-0"	80'-0"	62'-3"	80'-2"	44'-2"	81'-0"	80'-2"
G53	61'-10"	80'-0"	80'-0"	62'-3"	80'-2"	44'-2"	81'-0"	80'-2"
G54	62'-3"	80'-0"	80'-0"	62'-3"	80'-2"	44'-2"	81'-0"	80'-2"
G55	62'-3"	80'-0"	80'-0"	62'-3"	80'-2"	44'-2"	81'-0"	80'-2"
G56	62'-3"	80'-0"	80'-0"	62'-3"	80'-2"	44'-2"	81'-0"	80'-2"

Note: Dimensions are not in straight lines between bearing, but are along d of girder.

- LEGEND
- 1 Replace Splice Plates (Type 1), Top and Bottom See Sheet SR2, Vol. 13 for Detail
  - 2 Replace Splice Plates (Type 2), Top and Bottom See Sheet SR2, Vol. 13 for Detail

AS REVISED

SHEET A18 OF A60

STATE OF ILLINOIS  
 DEPARTMENT OF TRANSPORTATION  
 F.A.I. ROUTE 90/94 (DAN RYAN EXPRESSWAY)  
 SECTION 1985-082 R - COOK COUNTY  
 S.B. MAINLINE RECONSTRUCTION  
 STRUCTURE DIS-037  
 FRAMING PLAN - UNITS 1 & 2

Scale: NONE  
 Date: AUG 14, 2007  
 Drawn By: J.S.  
 Checked By: B.E.H.  
 ENVIRONMENTAL ENGINEERS INC.  
 Chicago, Illinois

REVISIONS

Name	Date
(C) Boudreau	1/10/08
(E)	1/25/08

REVISIONS

NAME	DATE

ILLINOIS DEPARTMENT OF TRANSPORTATION  
 F.A.I. 94/90 (DAN RYAN EXPRESSWAY)  
 DAN RYAN ELEVATED BRIDGE  
 BEARING REPLACEMENT & STEEL REPAIR  
 EXISTING PLAN INFORMATION  
 SN 016-0137

SCALE: NTS  
 DATE: 5/18/2007  
 DRAWN BY: LAM  
 CHECKED BY: BLU

FOR INFORMATION ONLY

5/24/2007 5:46:35 PM