


F.A.I.	SECTION	COUNTY	TOTAL SHEETS	SHEET NO.
94/90	2005-086 I	COOK	228	164
STA.	TO STA.			
FED. ROAD DIST. NO.	ILLINOIS	FED. AID PROJECT		

60B07

ROUTE NO.	SECTION	COUNTY	TOTAL SHEETS	SHEET NO.
90/94	1	COOK	120	38
STA.	TO STA.			
FED. ROAD DIST. NO.	ILLINOIS	FED. AID PROJECT		

1985-082 R

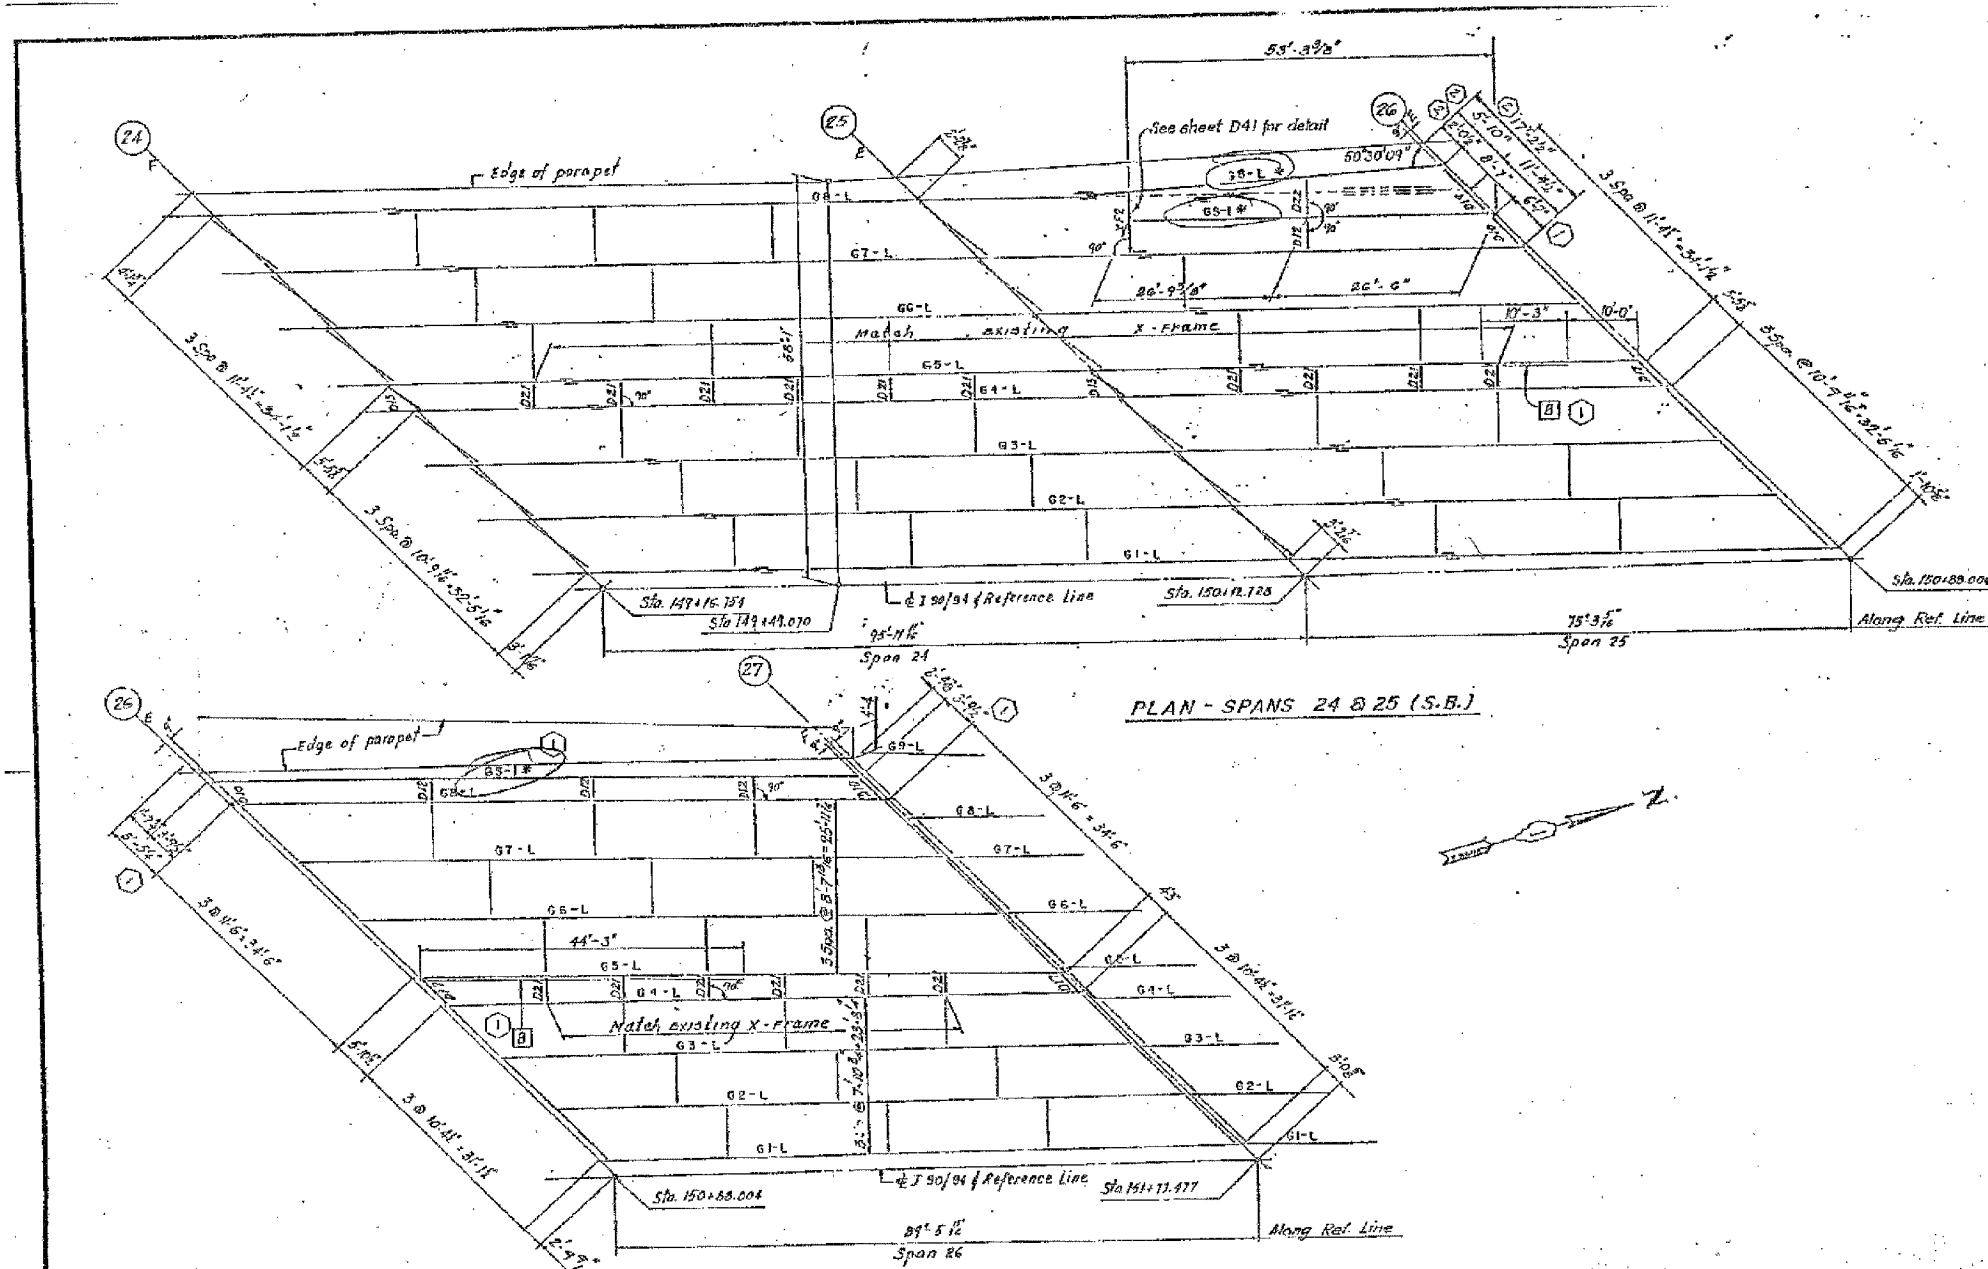

PLAN - SPANS 24 & 25 (S.B.)

PLAN - SPAN 26 (S.B.)

- Legend**
- to be removed
 - New R Girder (For size and length see sheet D40)
 - Longitudinal Reinforcing Repair (side indicated) See Sht SR-5 Vol 13 for detail.

ALL NEW MATERIALS SHOWN ON THIS SHEET ARE FURNISHED UNDER A SEPARATE STEEL FABRICATOR CONTRACT (SECTION 1985-051P), UNLESS NOTED OTHERWISE.

AS REVISED

SHEET 036 OF 120

REVISIONS	NAME	DATE
(1)	Rev	01-8-88
(2)	Rev	2-5-88

STATE OF ILLINOIS
 DEPARTMENT OF TRANSPORTATION
 E.A.J. ROUTE 90/94 (DAN RYAN EXPRESSWAY)
 SECTION 016-112 R - COOK COUNTY
 S.H. MAINLINE RECONSTRUCTION
 STRUCTURE 016-1112 - (MAINLINE)
 FRAMING PLAN SPANS 24 TO 26
 Scale: NONE
 Date: AUG. 14, 1987
 Drawn By: J.G.
 Checked By: R.M.
 ENVIRODYNE ENGINEERS INC.
 Chicago, Illinois

FOR INFORMATION ONLY

REVISIONS	NAME	DATE

ILLINOIS DEPARTMENT OF TRANSPORTATION
 F.A.I. 94/90 (DAN RYAN EXPRESSWAY)
 DAN RYAN ELEVATED BRIDGE
 BEARING REPLACEMENT & STEEL REPAIR
 EXISTING PLAN INFORMATION
 SN 016-1112
 SCALE: NTS
 DATE: 5/18/2007
 DRAWN BY: LAM
 CHECKED BY: BLU

BOWMAN, BARRETT & ASSOCIATES INC.
 CONSULTING ENGINEERS
 Chicago, Illinois
 312.228.0100
 www.bbainc.com

5/24/2007 5:05:49 PM