


F.A.I.	SECTION	COUNTY	TOTAL SHEETS	SHEET NO.
94/90	2005-086 I	COOK	228	167
STA.		TO STA.		
FED. ROAD DIST. NO.		ILLINOIS	FED. AID PROJECT	
60B07				

ROUTE NO.	SEC.	COUNTY	TOTAL SHEETS	SHEET NO.
F A I 94	2005-086 I	COOK	241	167
FED. ROAD DIST. NO. 111				

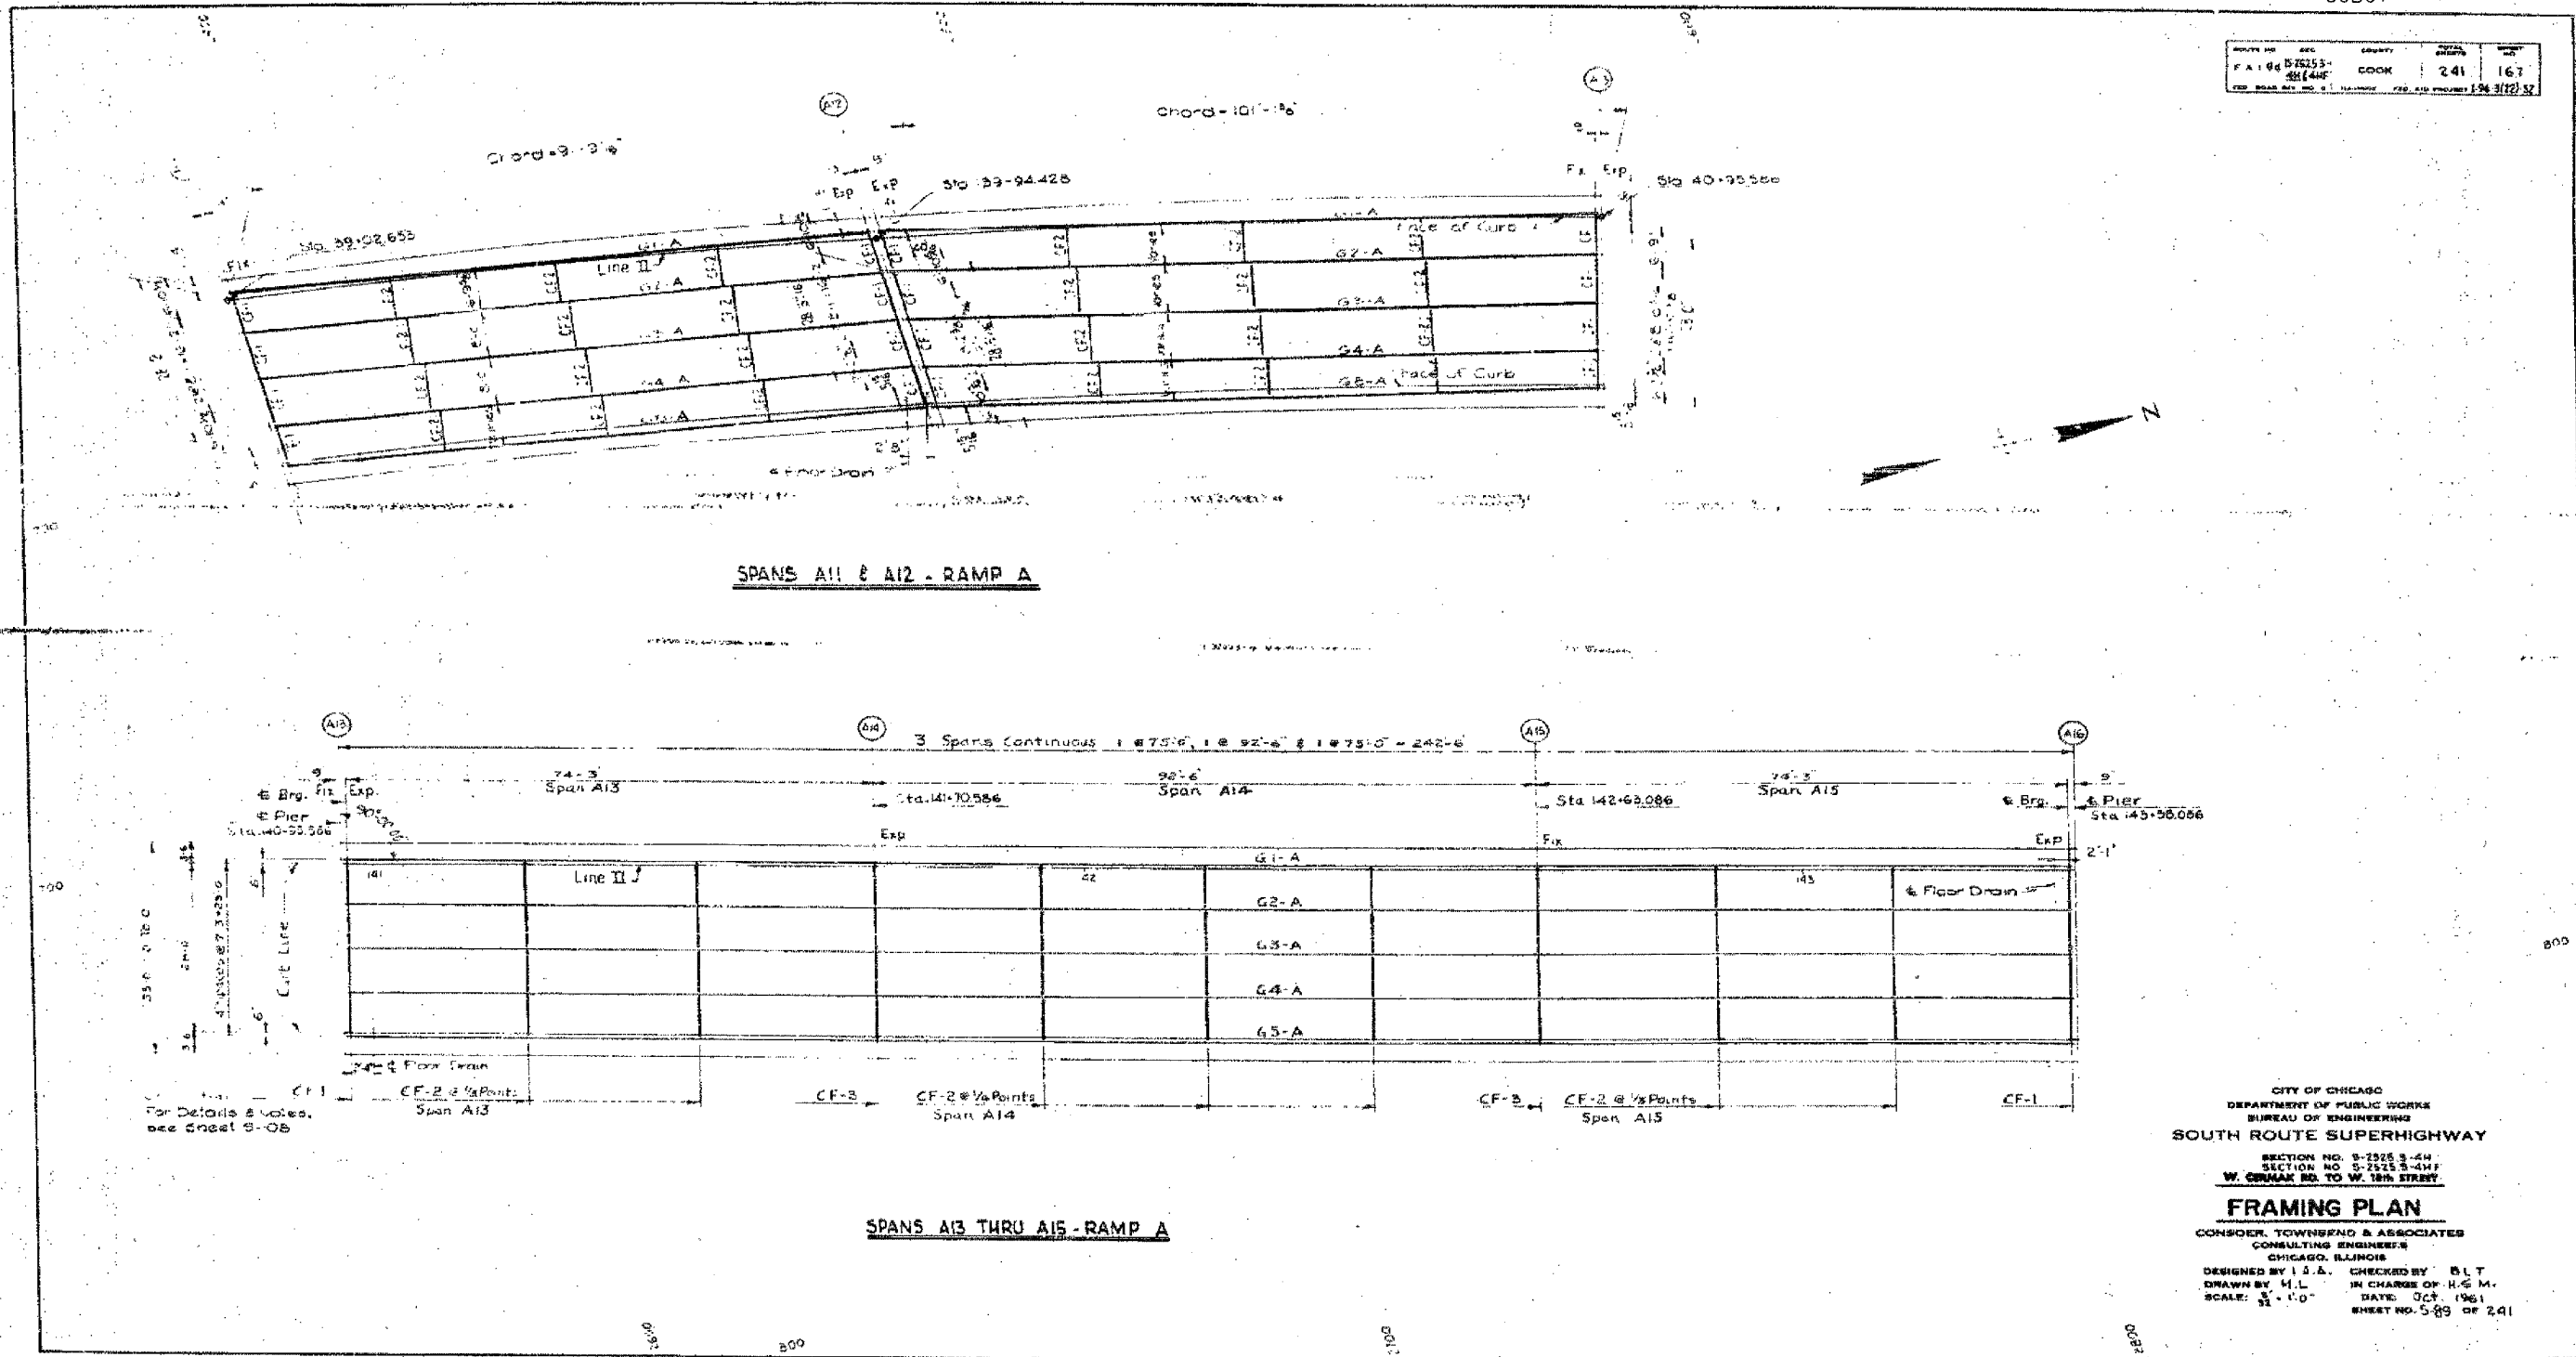

CITY OF CHICAGO
DEPARTMENT OF PUBLIC WORKS
BUREAU OF ENGINEERING
SOUTH ROUTE SUPERHIGHWAY
SECTION NO. S-2525 3-4H
SECTION NO. S-2525 3-4H1
W. CORKLAKE RD. TO W. 126th STREET
FRAMING PLAN
CONSOLIDATED TOWNSEND & ASSOCIATES
CONSULTING ENGINEERS
CHICAGO, ILLINOIS
DESIGNED BY I.S.A. CHECKED BY B.L.T.
DRAWN BY H.L. IN CHARGE OF H.G.M.
SCALE: 1/8" = 1'-0" DATE: OCT. 1961
SHEET NO. 589 OF 241

FOR INFORMATION ONLY

REVISIONS	
NAME	DATE

BOWMAN, BARRETT & ASSOCIATES INC.
CONSULTING ENGINEERS
Chicago, Illinois
312.228.0100
www.bbainc.com

ILLINOIS DEPARTMENT OF TRANSPORTATION
F.A.I. 94/90 (DAN RYAN EXPRESSWAY)
DAN RYAN ELEVATED BRIDGE
BEARING REPLACEMENT & STEEL REPAIR
EXISTING PLAN INFORMATION
SN 016-1112
SCALE: NTS
DATE: 5/18/2007
DRAWN BY: LAM
CHECKED BY: BLU

S:\24\2007\51854\FM