


F.A.I.	SECTION	COUNTY	TOTAL SHEETS	SHEET NO.
94/90	2005-086 I	COOK	228	168
STA.	TO STA.			
FED. ROAD DIST. NO.	ILLINOIS	FED. AID PROJECT		

60B07

ROUTE NO.	SEC.	COUNTY	TOTAL SHEETS	SHEET NO.
F.A.I. 94	52553	COOK	241	168
FED. ROAD DIST. NO. 2, ILLINOIS, FED. AID PROJECT 194 307 32				

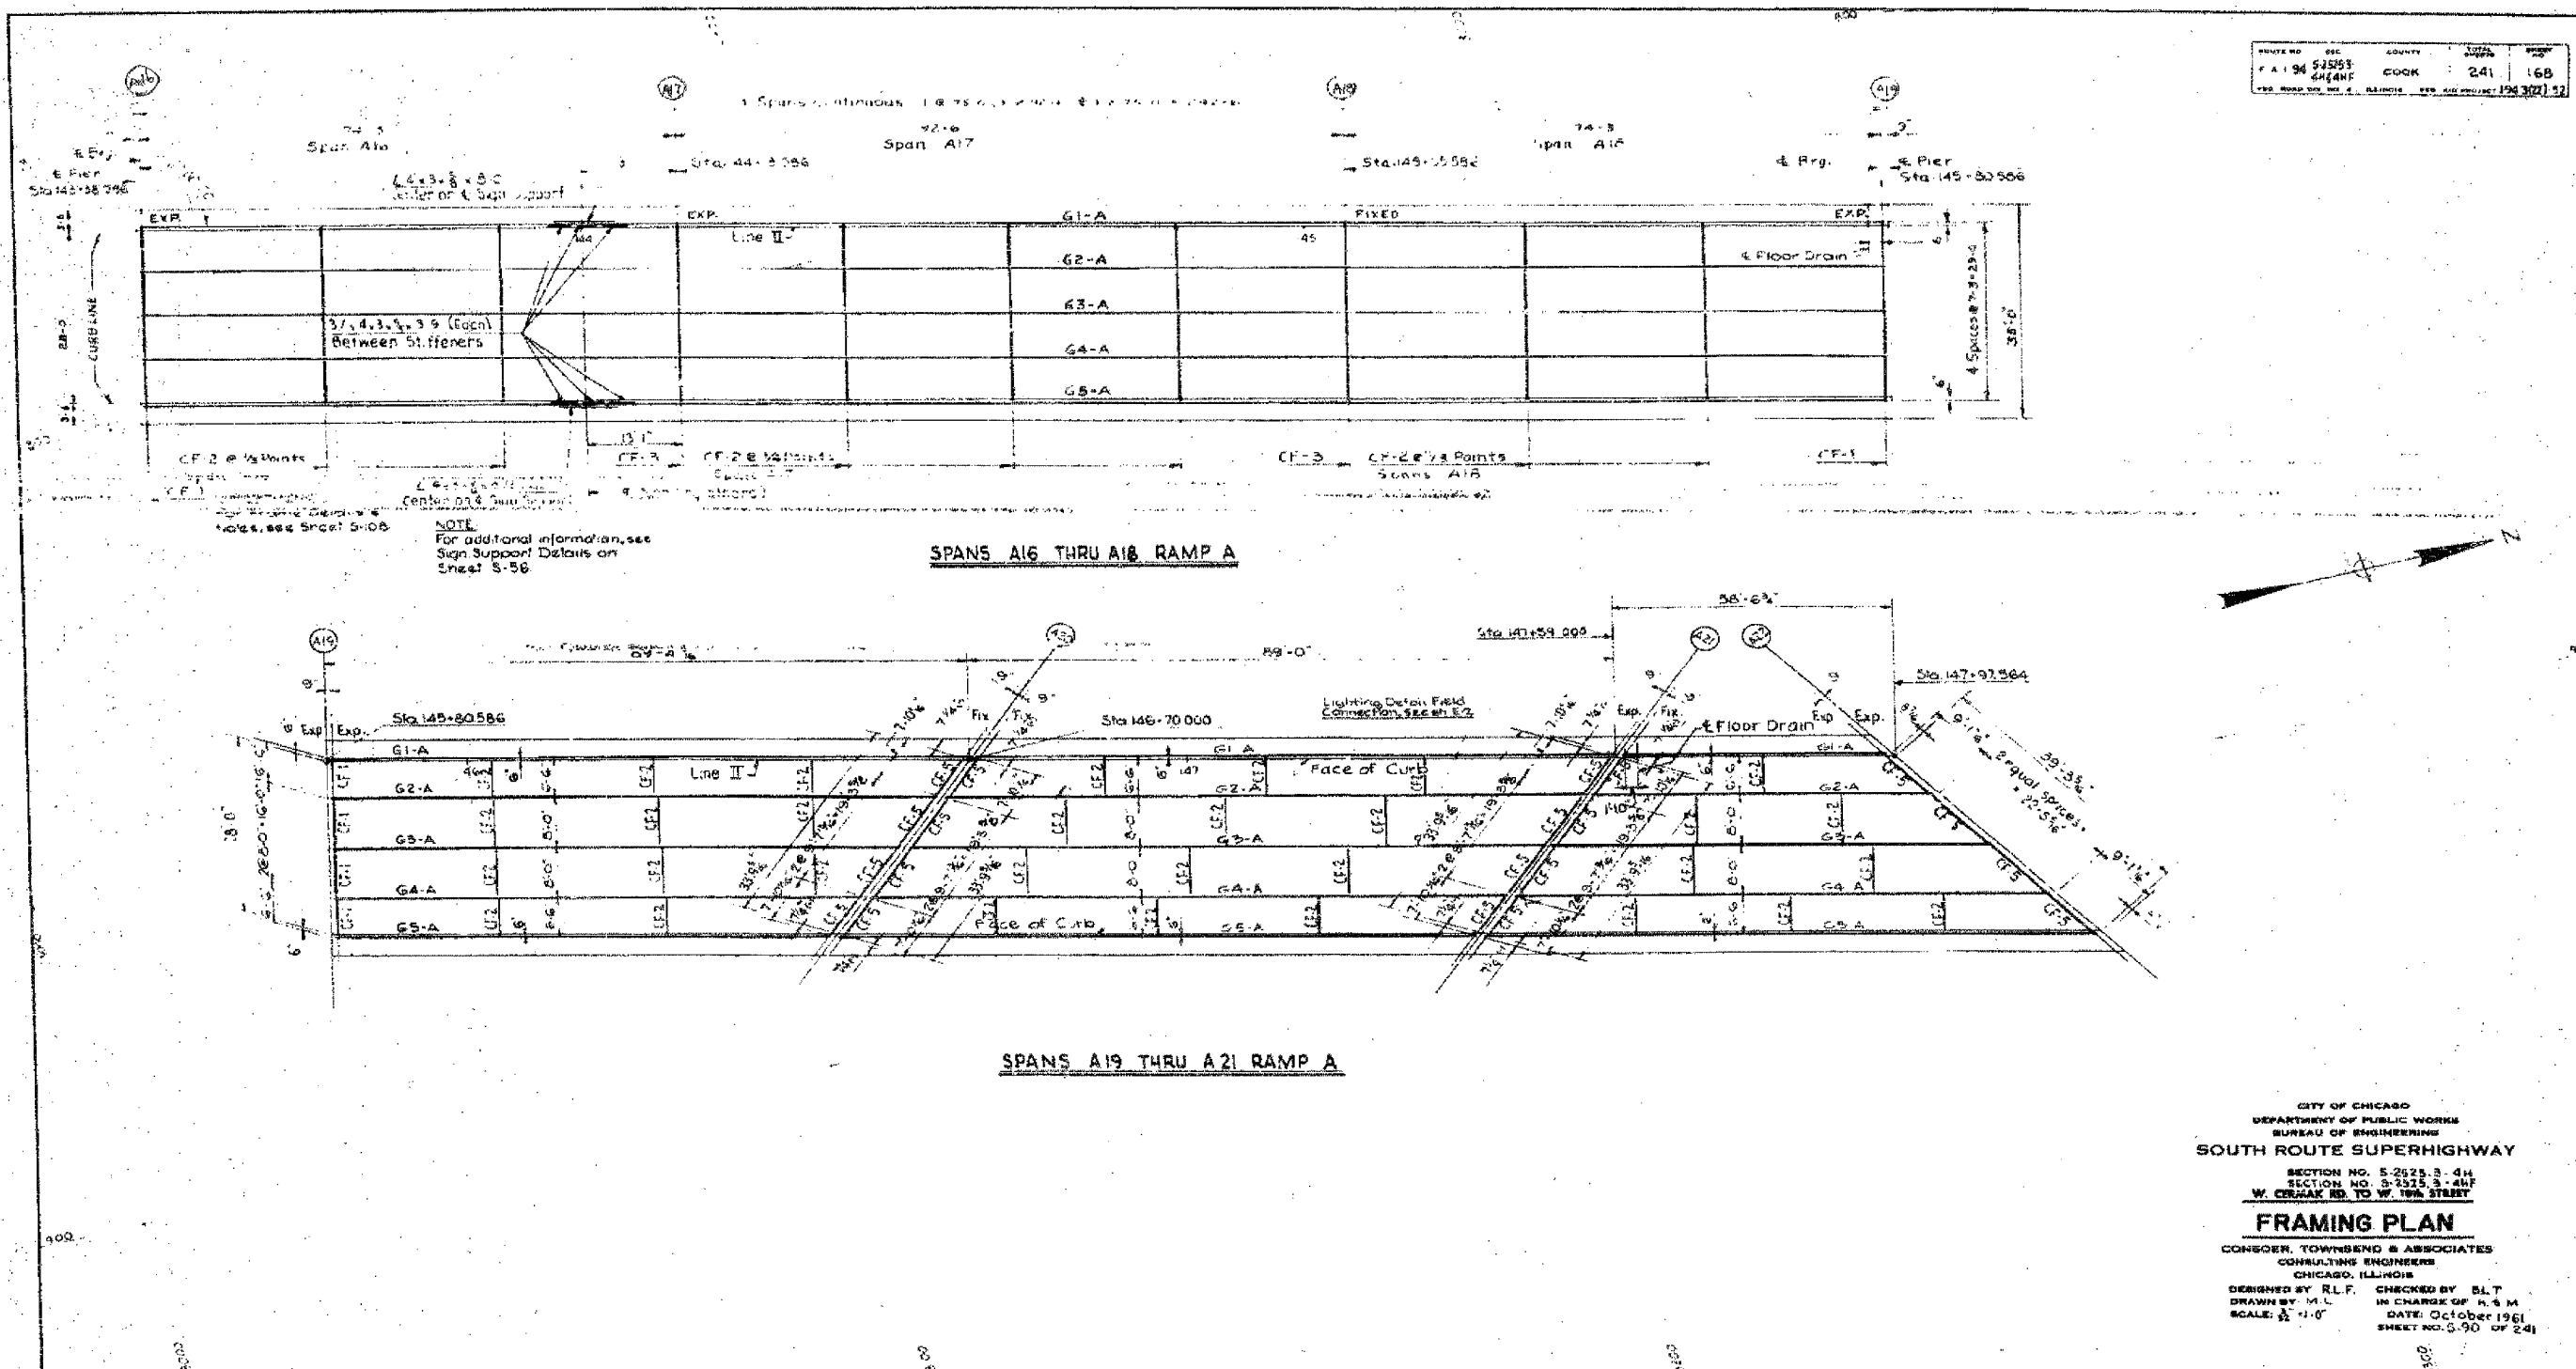

NOTE:
For additional information, see
Sign Support Details on
Sheet S-58.

SPANS A16 THRU A18 RAMP A

SPANS A19 THRU A21 RAMP A

CITY OF CHICAGO
DEPARTMENT OF PUBLIC WORKS
BUREAU OF ENGINEERING
SOUTH ROUTE SUPERHIGHWAY
SECTION NO. 5-2525.3-4H
SECTION NO. 5-2525.3-4HF
W. CERMAK RD. TO W. 18th STREET
FRAMING PLAN
CONSECO, TOWNSEND & ASSOCIATES
CONSULTING ENGINEERS
CHICAGO, ILLINOIS
DESIGNED BY R.L.F. CHECKED BY B.L.T.
DRAWN BY M.L. IN CHARGE OF R.S.M.
SCALE: 1/4" = 1'-0" DATE: October 1961
SHEET NO. S.90 OF 24

FOR INFORMATION ONLY

REVISIONS	
NAME	DATE

ILLINOIS DEPARTMENT OF TRANSPORTATION
F.A.I. 94/90 (DAN RYAN EXPRESSWAY)
DAN RYAN ELEVATED BRIDGE
BEARING REPLACEMENT & STEEL REPAIR
EXISTING PLAN INFORMATION
SN 016-1112
SCALE: NTS DRAWN BY: LAM
DATE: 5/18/2007 CHECKED BY: BLU

BOWMAN, BARRETT & ASSOCIATES INC.
CONSULTING ENGINEERS
Chicago, Illinois
312.228.0100
www.bbainc.com

S:\6000\BRIDGE\21AS\168\21A_016_H12_EPI02.dwg 5/24/2007 5:55:57 PM