



F.A.I.	SECTION	COUNTY	TOTAL SHEETS	SHEET NO.
94/90	2005-086 I	COOK	228	184
STA.		TO STA.		
FED. ROAD DIST. NO.		ILLINOIS	FED. AID PROJECT	
60B07				

DATE	APPROVED	DESIGNED	CHECKED
F. A. I. DAN RYAN EXPRESSWAY		SECTION 27	
PROJECT 2-24-4-2RB		SHEET 4	

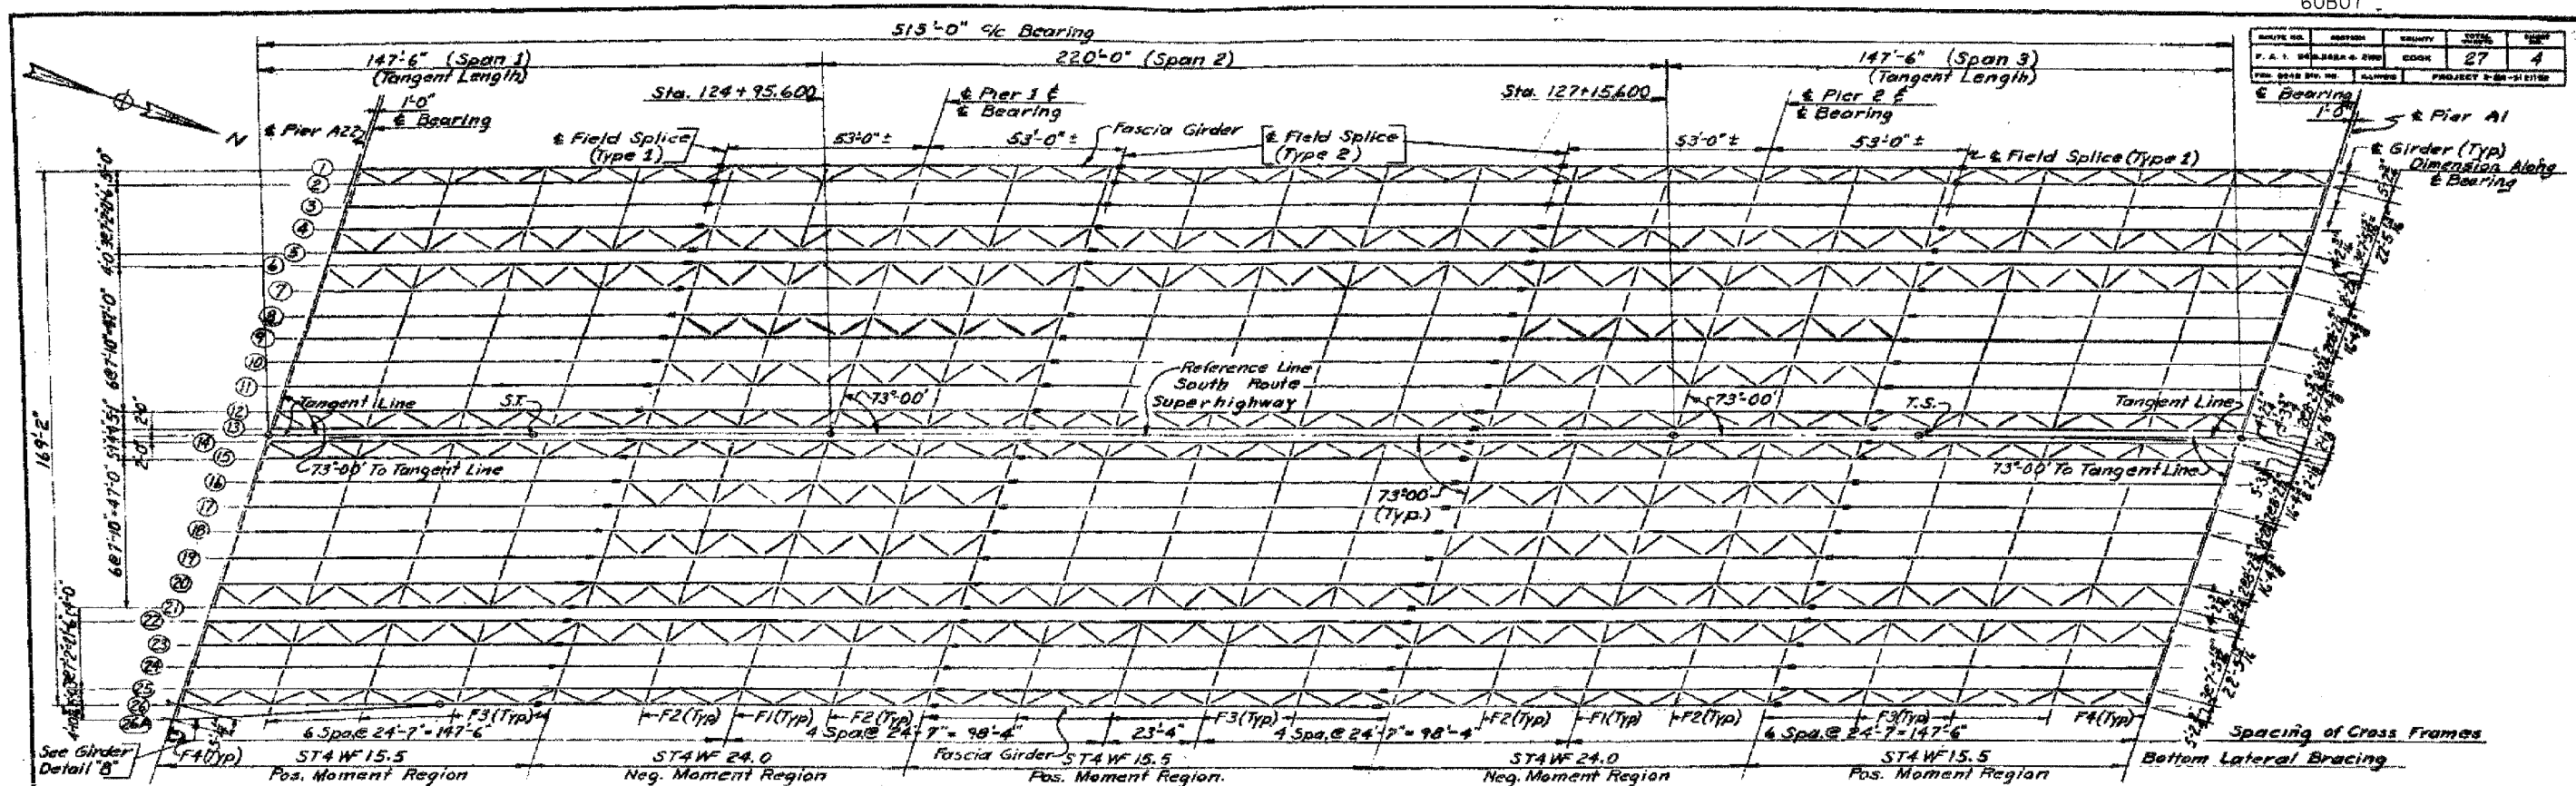

**FRAMING PLAN**  
SCALE: 1"=20'

Note: There shall be no Cross Frames between Girders 5 & 6, 13 & 14, 21 & 22.

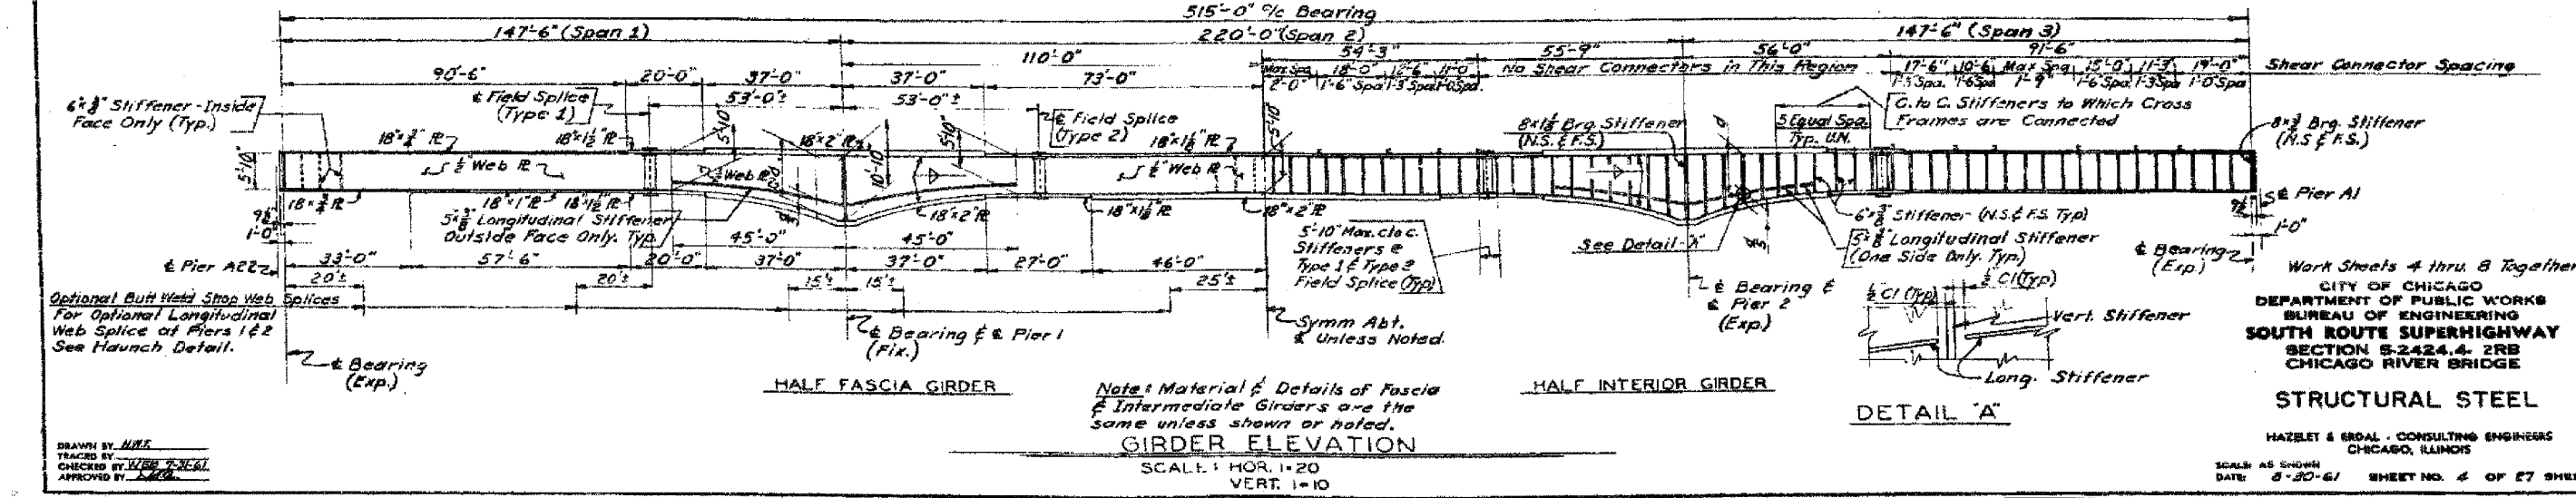

**GIRDER ELEVATION**  
SCALE: HOR. 1"=20' VERT. 1"=10'

**DETAIL 'A'**

**STRUCTURAL STEEL**

HAZLET & BRAD - CONSULTING ENGINEERS  
CHICAGO, ILLINOIS

SCALE AS SHOWN  
DATE: 8-30-07  
SHEET NO. 4 OF 27 SHEETS

BOWMAN, BARRETT & ASSOCIATES INC.  
CONSULTING ENGINEERS  
Chicago, Illinois  
312.228.0100  
www.bbainc.com

FOR INFORMATION ONLY

REVISIONS	NAME	DATE

ILLINOIS DEPARTMENT OF TRANSPORTATION  
F.A.I. 94/90 (DAN RYAN EXPRESSWAY)  
DAN RYAN ELEVATED BRIDGE  
BEARING REPLACEMENT & STEEL REPAIR  
EXISTING PLAN INFORMATION  
SN 016-1114, SN 016-1067, SN 016-1070  
SCALE: NTS  
DATE: 5/18/2007  
DRAWN BY: LAM  
CHECKED BY: BLU

5/24/2007 5:46:34 PM