


F.A.I.	SECTION	COUNTY	TOTAL SHEETS	SHEET NO.
94/90	2005-086 I	COOK	228	187
STA.		TO STA.		
FED. ROAD DIST. NO.	ILLINOIS	FED. AID PROJECT		
60B07				

DESIGN NO.	SECTION	ACCOUNT	TOTAL SHEETS	SHEET NO.
90/94	X	COOK	80	50
STA.	TO STA.			
FED. ROAD DIST. NO.	ILLINOIS	FED. AID PROJECT		
* 1985 - 082 R				

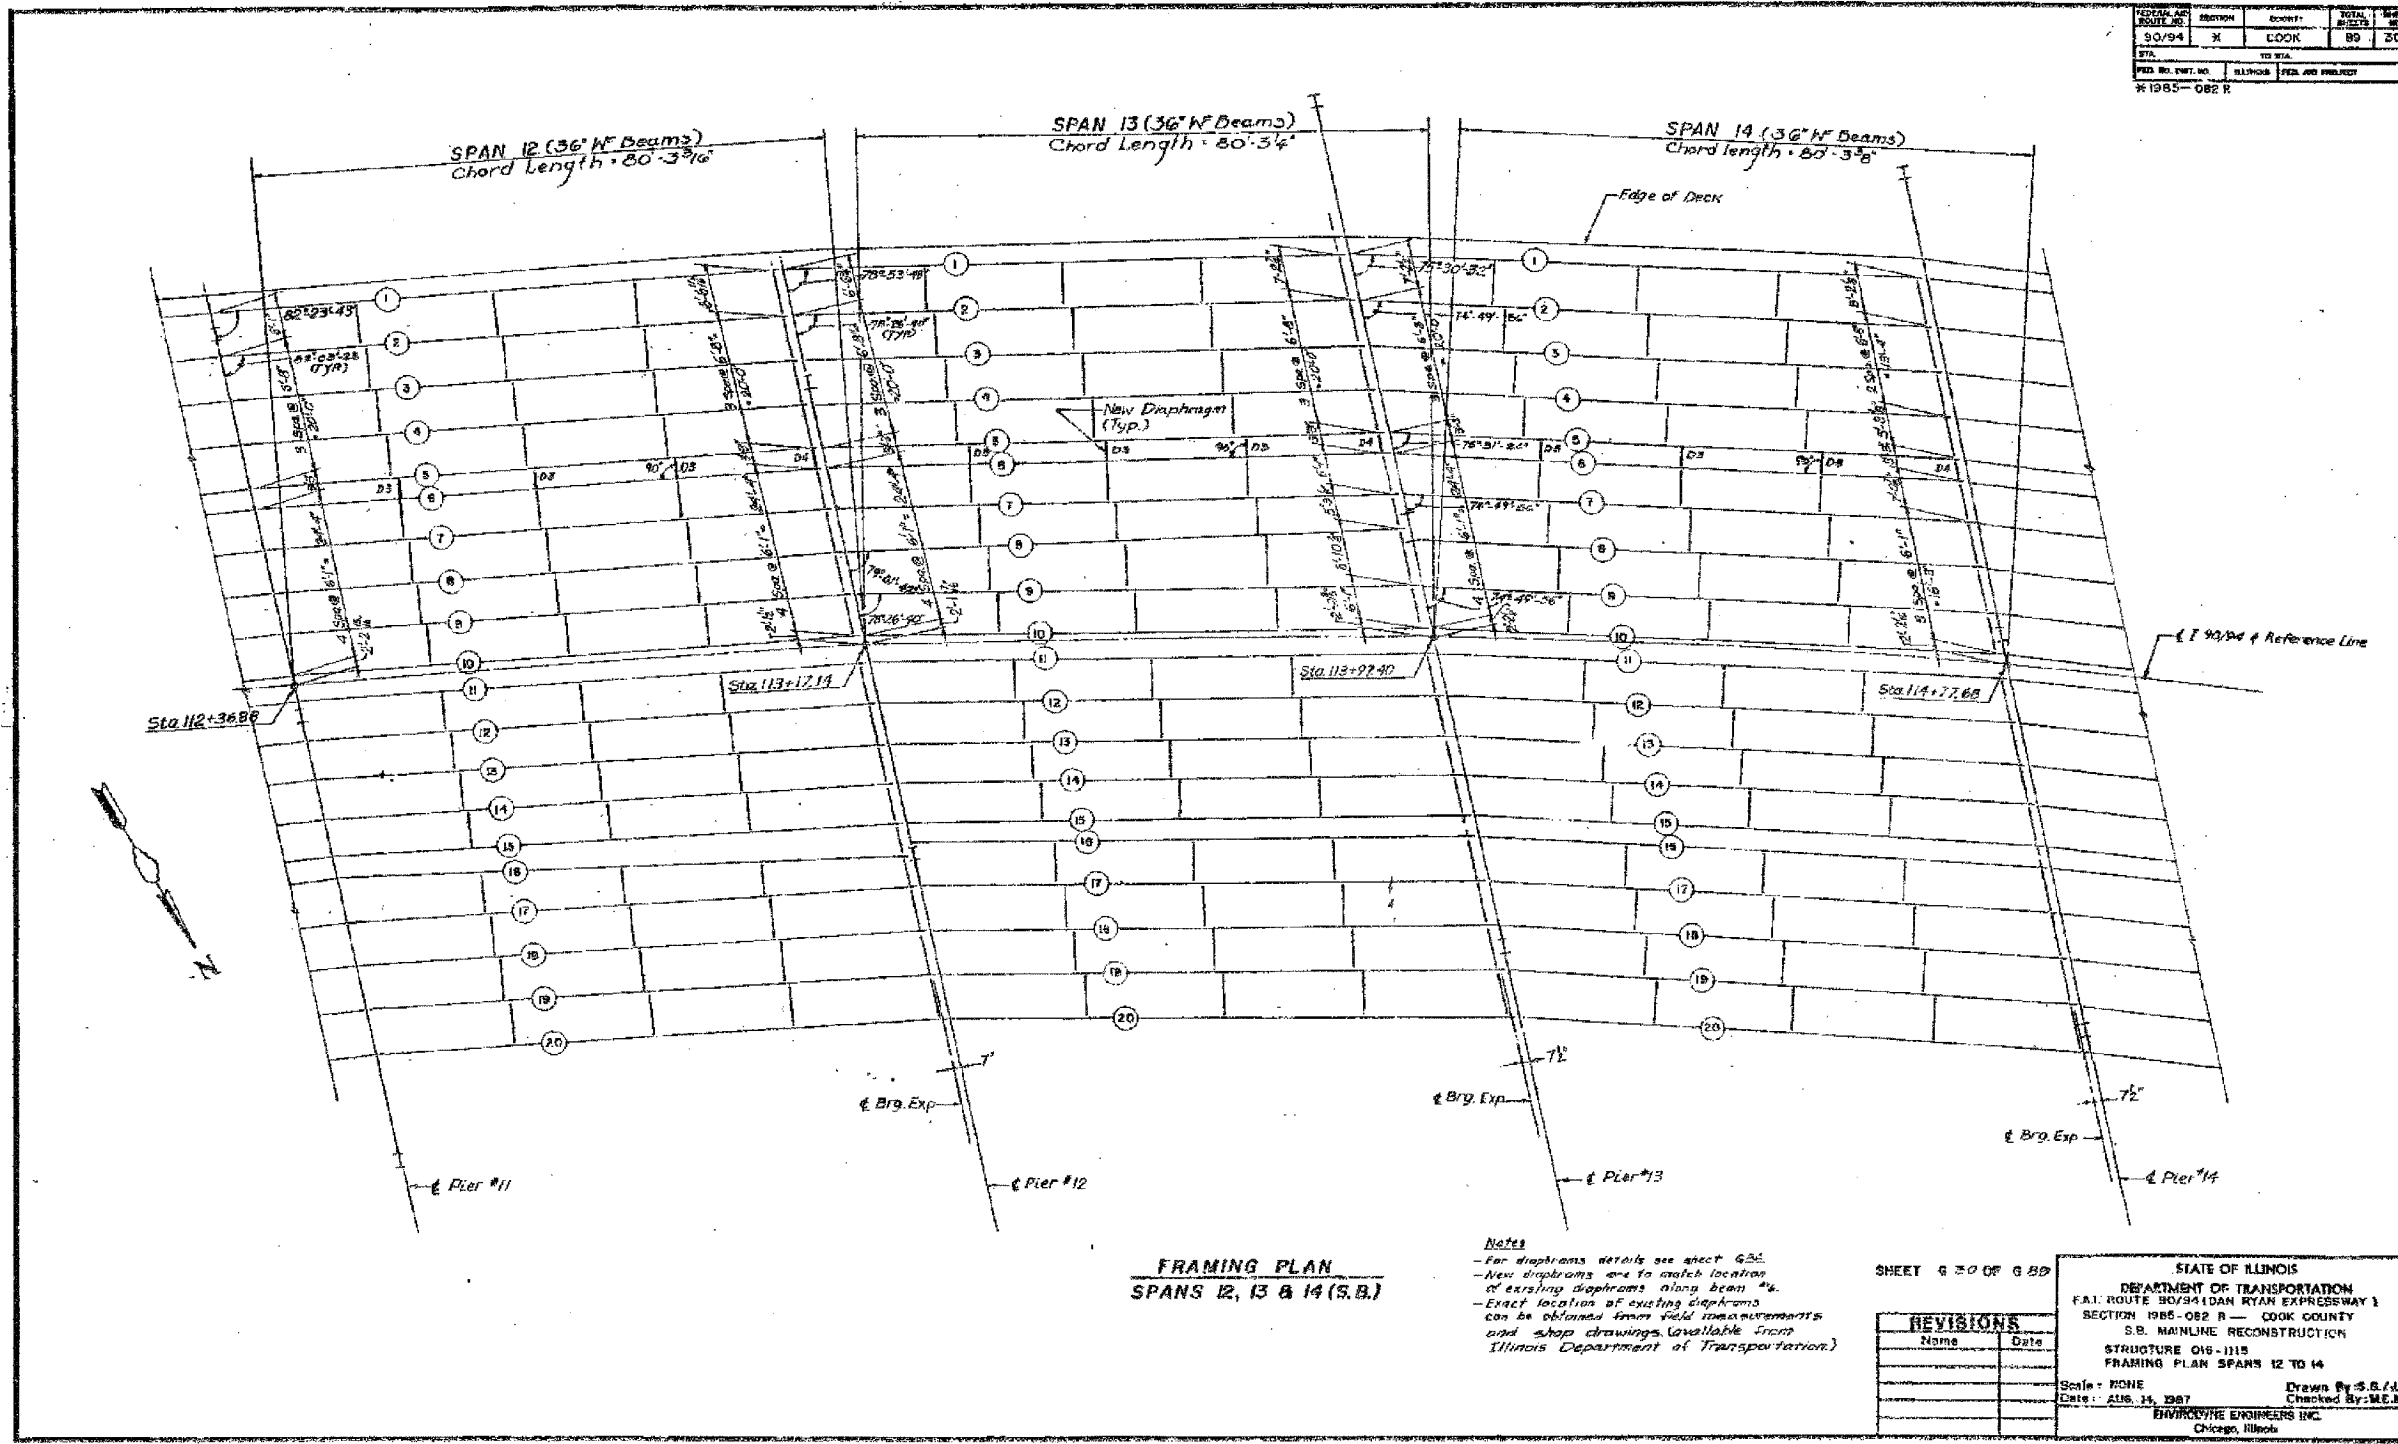

FRAMING PLAN
SPANS 12, 13 & 14 (S.B.)

Notes
 - For diaphragm details see sheet G2C.
 - New diaphragms are to match location of existing diaphragms along beam #s.
 - Exact location of existing diaphragms can be obtained from field measurements and shop drawings (available from Illinois Department of Transportation).

SHEET G 30 OF G 80

REVISIONS	
Name	Date

STATE OF ILLINOIS
 DEPARTMENT OF TRANSPORTATION
 F.A.I. ROUTE 80/94 (DAN RYAN EXPRESSWAY)
 SECTION 1985-082 R - COOK COUNTY
 S.B. MAINLINE RECONSTRUCTION
 STRUCTURE 016-1115
 FRAMING PLAN SPANS 12 TO 14
 Scale: NONE
 Date: AUG. 14, 1987
 Drawn By: S.B./J.B.
 Checked By: M.E.M.
 HARRISON ENGINEERS INC.
 Chicago, Illinois

FOR INFORMATION ONLY

BOWMAN, BARRETT & ASSOCIATES INC.
 CONSULTING ENGINEERS
 Chicago, Illinois
 312.228.0100
 www.bbadainc.com

REVISIONS	
NAME	DATE

ILLINOIS DEPARTMENT OF TRANSPORTATION
 F.A.I. 94/90 (DAN RYAN EXPRESSWAY)
 DAN RYAN ELEVATED BRIDGE
 BEARING REPLACEMENT & STEEL REPAIR
 EXISTING PLAN INFORMATION
 SN 016-1115
 SCALE: NTS
 DATE: 5/18/2007
 DRAWN BY: LAM
 CHECKED BY: BLU

I:\94\90\BRIDGE\21A\SHEET\9400_21A_016-1115-EP102.dwg
 5/24/2007 5:46:42 PM