


| | | | | |
|---------------------|------------|------------------|--------------|-----------|
| F.A.I. | SECTION | COUNTY | TOTAL SHEETS | SHEET NO. |
| 94/90 | 2005-086 I | COOK | 228 | 188 |
| STA. | TO STA. | | | |
| FED. ROAD DIST. NO. | ILLINOIS | FED. AID PROJECT | | |

60B07

| | | | |
|------------------|-----------|---------|--------------|
| SECTION NO. | SHEET NO. | COUNTY | TOTAL SHEETS |
| 50/94 | 89 | COOK | 93 |
| DATE | | PROJECT | |
| MAY 1985 - DBZ R | | | |

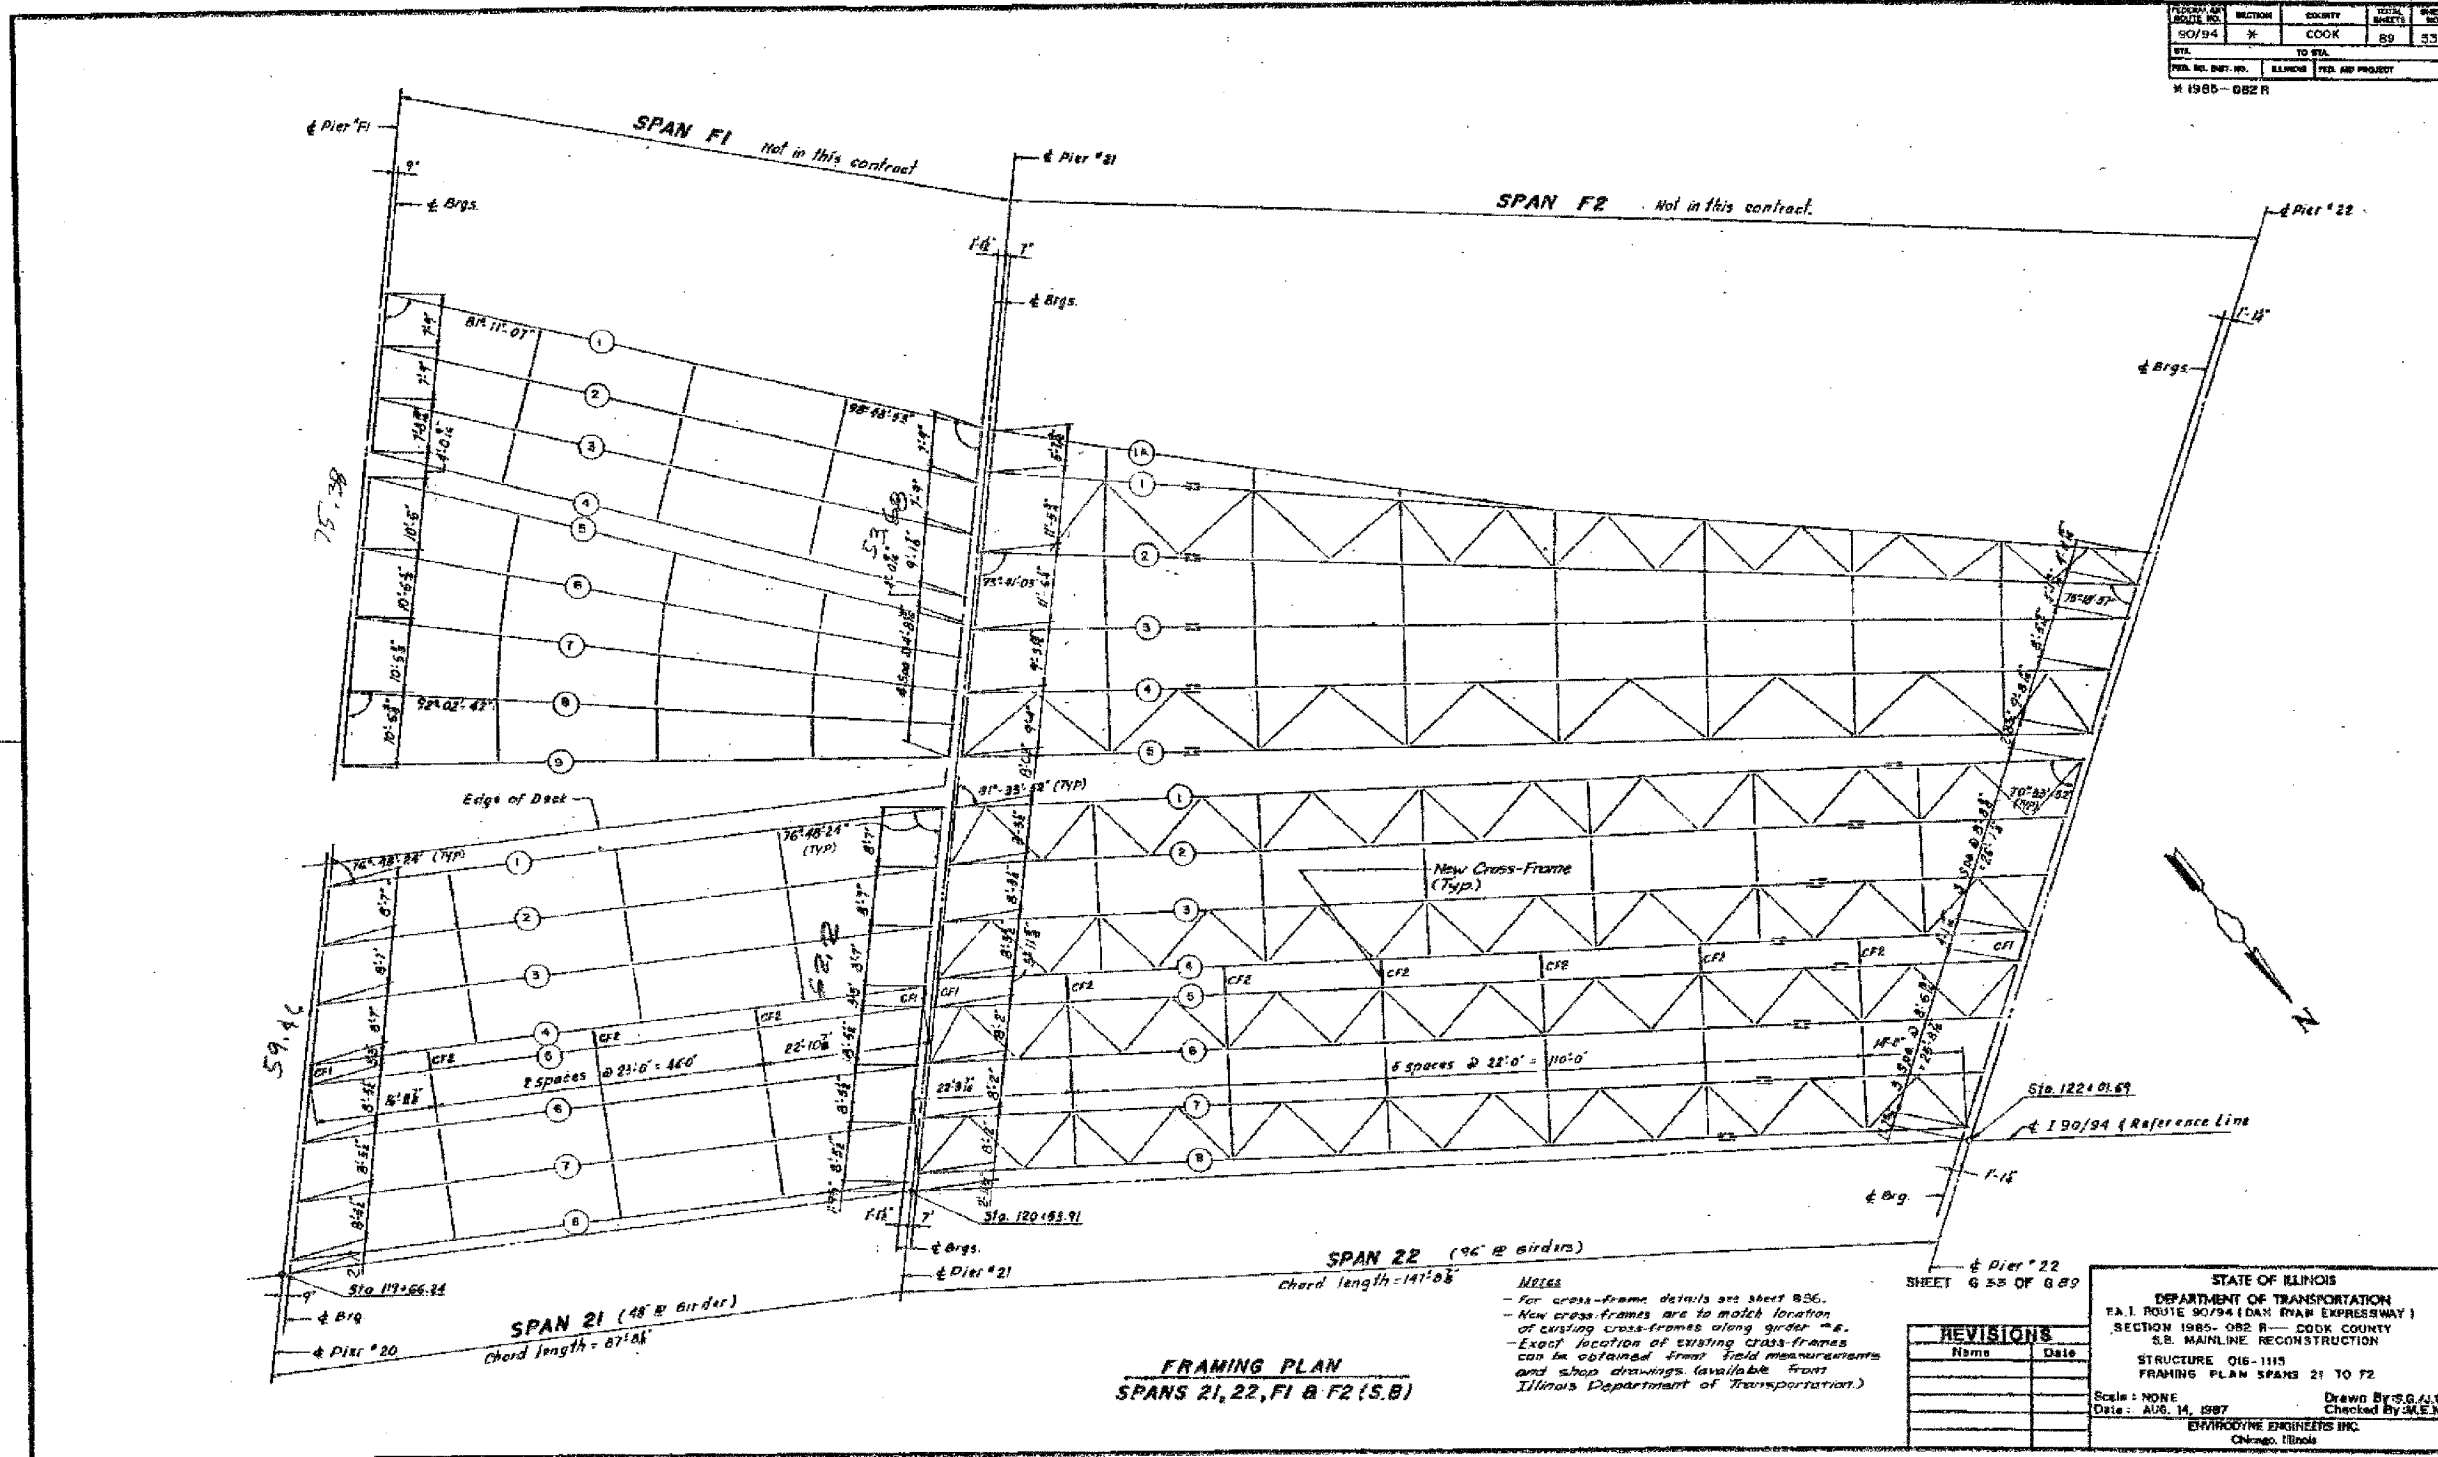

FRAMING PLAN
SPANS 21, 22, F1 & F2 (S.B.)

NOTES
- For cross-frame details see sheet 826.
- New cross-frames are to match location of existing cross-frames along girder - e.g.
- Exact location of existing cross-frames can be obtained from field measurements and shop drawings (available from Illinois Department of Transportation.)

| REVISIONS | |
|-----------|------|
| Name | Date |
| | |
| | |
| | |
| | |

STATE OF ILLINOIS
DEPARTMENT OF TRANSPORTATION
F.A.I. ROUTE 90/94 (DAN RYAN EXPRESSWAY)
SECTION 1985-082 R - COOK COUNTY
S.B. MAINLINE RECONSTRUCTION
STRUCTURE 016-1115
FRAMING PLAN SPANS 21 TO F2
Scale: NONE
Date: AUG. 14, 1987
Drawn By: S.G.A.J.C.
Checked By: M.E.M.
ENGINEERING ENGINEERS INC.
Chicago, Illinois

FOR INFORMATION ONLY

BOWMAN, BARRETT & ASSOCIATES INC.
CONSULTING ENGINEERS
Chicago, Illinois
312.228.0100
www.bbainc.com

| REVISIONS | |
|-----------|------|
| NAME | DATE |
| | |
| | |
| | |
| | |

ILLINOIS DEPARTMENT OF TRANSPORTATION
F.A.I. 94/90 (DAN RYAN EXPRESSWAY)
DAN RYAN ELEVATED BRIDGE
BEARING REPLACEMENT & STEEL REPAIR
EXISTING PLAN INFORMATION
SN 016-1115
SCALE: NTS
DATE: 5/18/2007
DRAWN BY: LAM
CHECKED BY: BLU

5/24/2007 5:16:44 PM