


F.A.I.	SECTION	COUNTY	TOTAL SHEETS	SHEET NO.
94/90	2005-086 I	COOK	228	192
STA.	TO STA.			
FED. ROAD DIST. NO.	ILLINOIS	FED. AID PROJECT		

60B07

FEDERAL AID ROUTE NO.	SECTION	COUNTY	TOTAL SHEETS	SHEET NO.
90/94	1	COOK	20	8
STA.	TO STA.			
FED. ROAD DIST. NO.	ILLINOIS	FED. AID PROJECT		
# 1985 - 082 R				

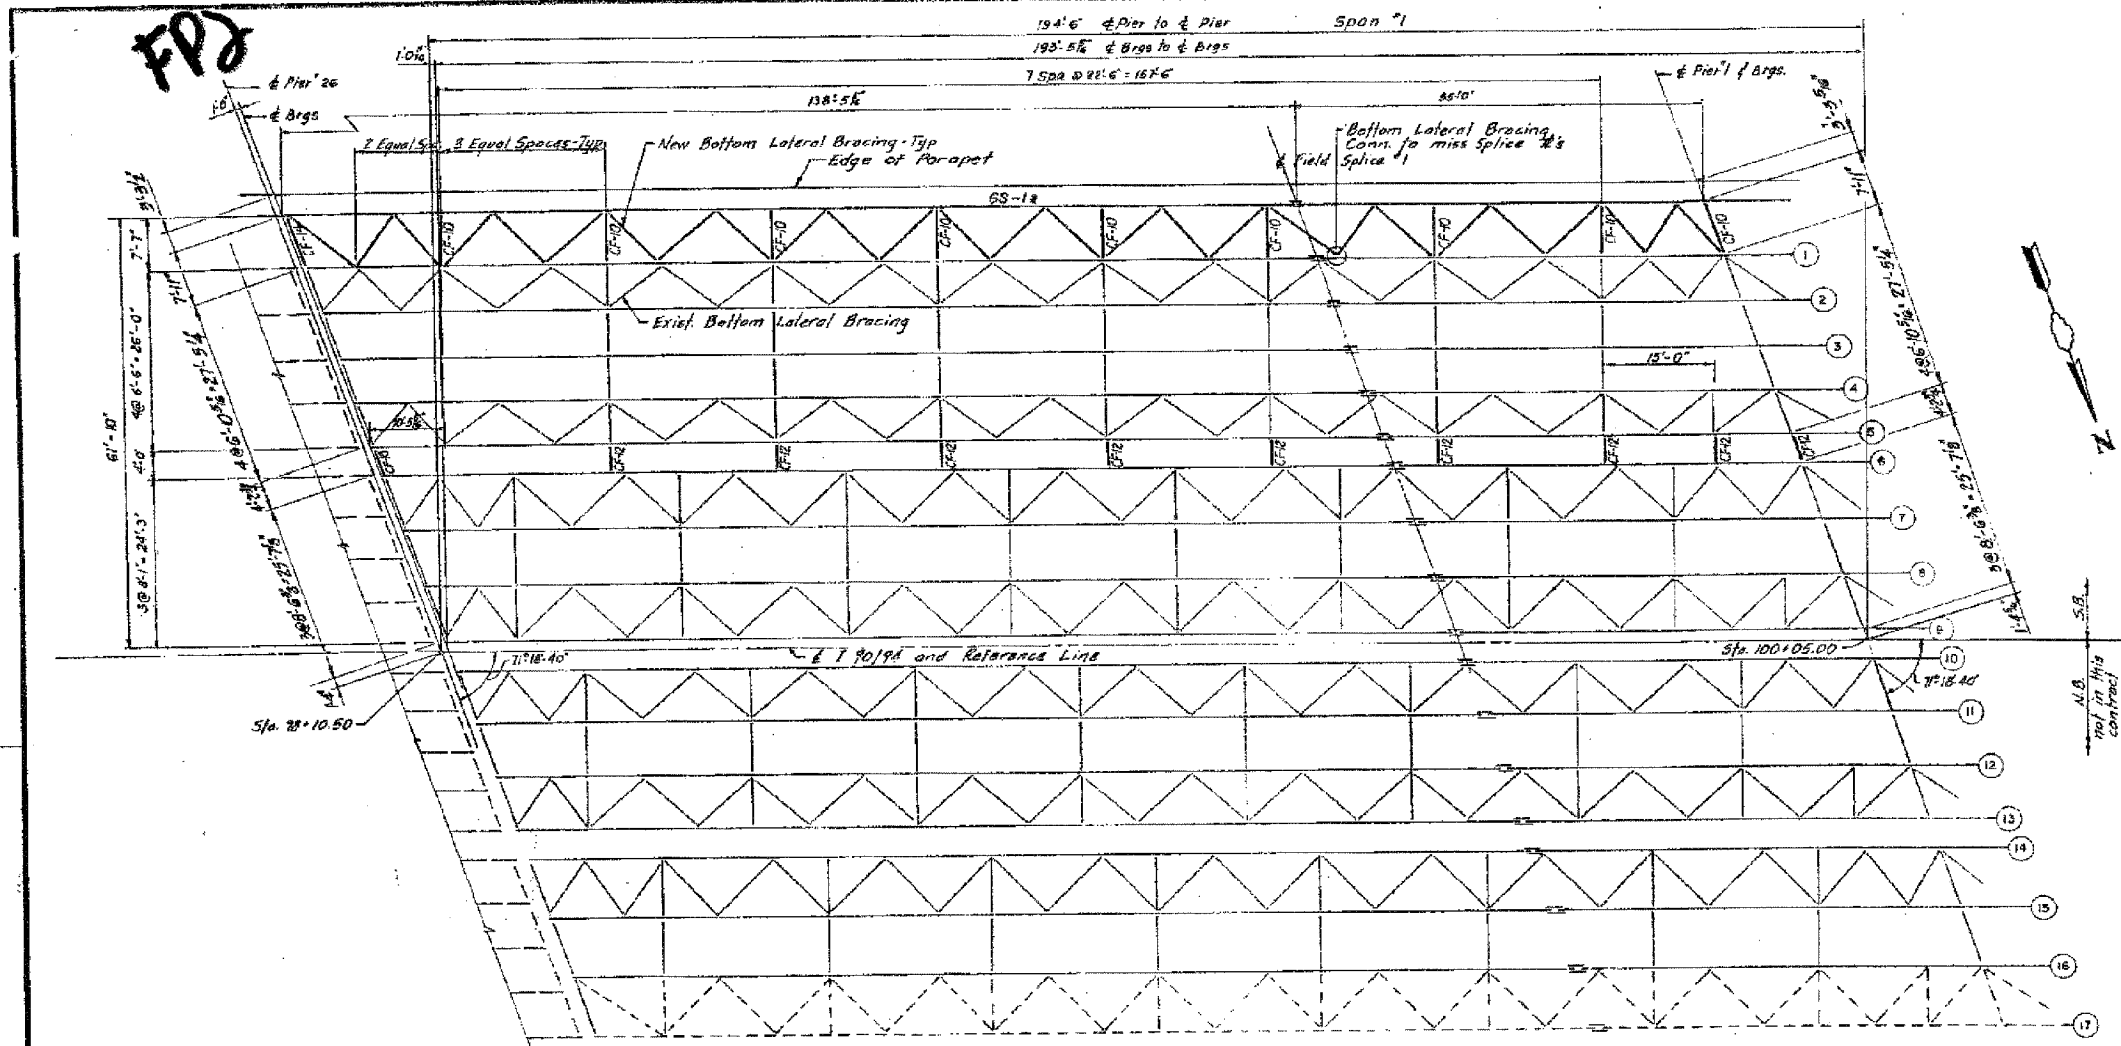

- Notes:
- 1) For Bearing Details, see Sheets BRG 34 thru BRG 40, Vol. #3
 - 2) For Cross Frame and Bottom Lateral Bracing Details see Sheet 110

LEGEND
 * new plate girder (for size and length see Sheet I-8)

PLAN - SPAN 1 (S.B)

SHEET 15 OF 120

STATE OF ILLINOIS
 DEPARTMENT OF TRANSPORTATION
 F.A.I. ROUTE 90/94 (DAN RYAN EXPRESSWAY)
 SECTION 1985-086 I - COOK COUNTY
 S.B. MAINLINE RECONSTRUCTION
 STRUCTURE 016-1116
 FRAMING PLAN SPAN 1
 Scale: NONE
 Date: AUG. 14, 1987
 Drawn By: A.V.P.
 Checked By: A.W.
 ENVIRONMENTAL ENGINEERS INC.
 Chicago, Illinois

REVISIONS	
Name	Date

ALL NEW MATERIALS SHOWN ON THIS SHEET ARE FURNISHED UNDER A SEPARATE STEEL FABRICATION CONTRACT (SECTION 1985-081F), UNLESS NOTED OTHERWISE.

FOR INFORMATION ONLY

BOWMAN, BARRETT & ASSOCIATES INC.
 CONSULTING ENGINEERS
 Chicago, Illinois
 312.228.0100
 www.bbainc.com

REVISIONS	
NAME	DATE

ILLINOIS DEPARTMENT OF TRANSPORTATION
 F.A.I. 94/90 (DAN RYAN EXPRESSWAY)
 DAN RYAN ELEVATED BRIDGE
 BEARING REPLACEMENT & STEEL REPAIR
 EXISTING PLAN INFORMATION
 SN 016-1116
 SCALE: NTS
 DATE: 5/18/2007
 DRAWN BY: LAM
 CHECKED BY: BLU

5/24/2007 5:46:53 PM