


F.A.I.	SECTION	COUNTY	TOTAL SHEETS	SHEET NO.
94/90	2005-086 I	COOK	228	206
STA.		TO STA.		
FED. ROAD DIST. NO.		ILLINOIS FED. AID PROJECT		

60B07

SECTION	ROUTE NO.	COUNTY	TOTAL SHEETS	SHEET NO.
1985-082 R	90/94	COOK	109	23
STA.		TO STA.		
FED. ROAD DIST. NO.		ILLINOIS FED. AID PROJECT		

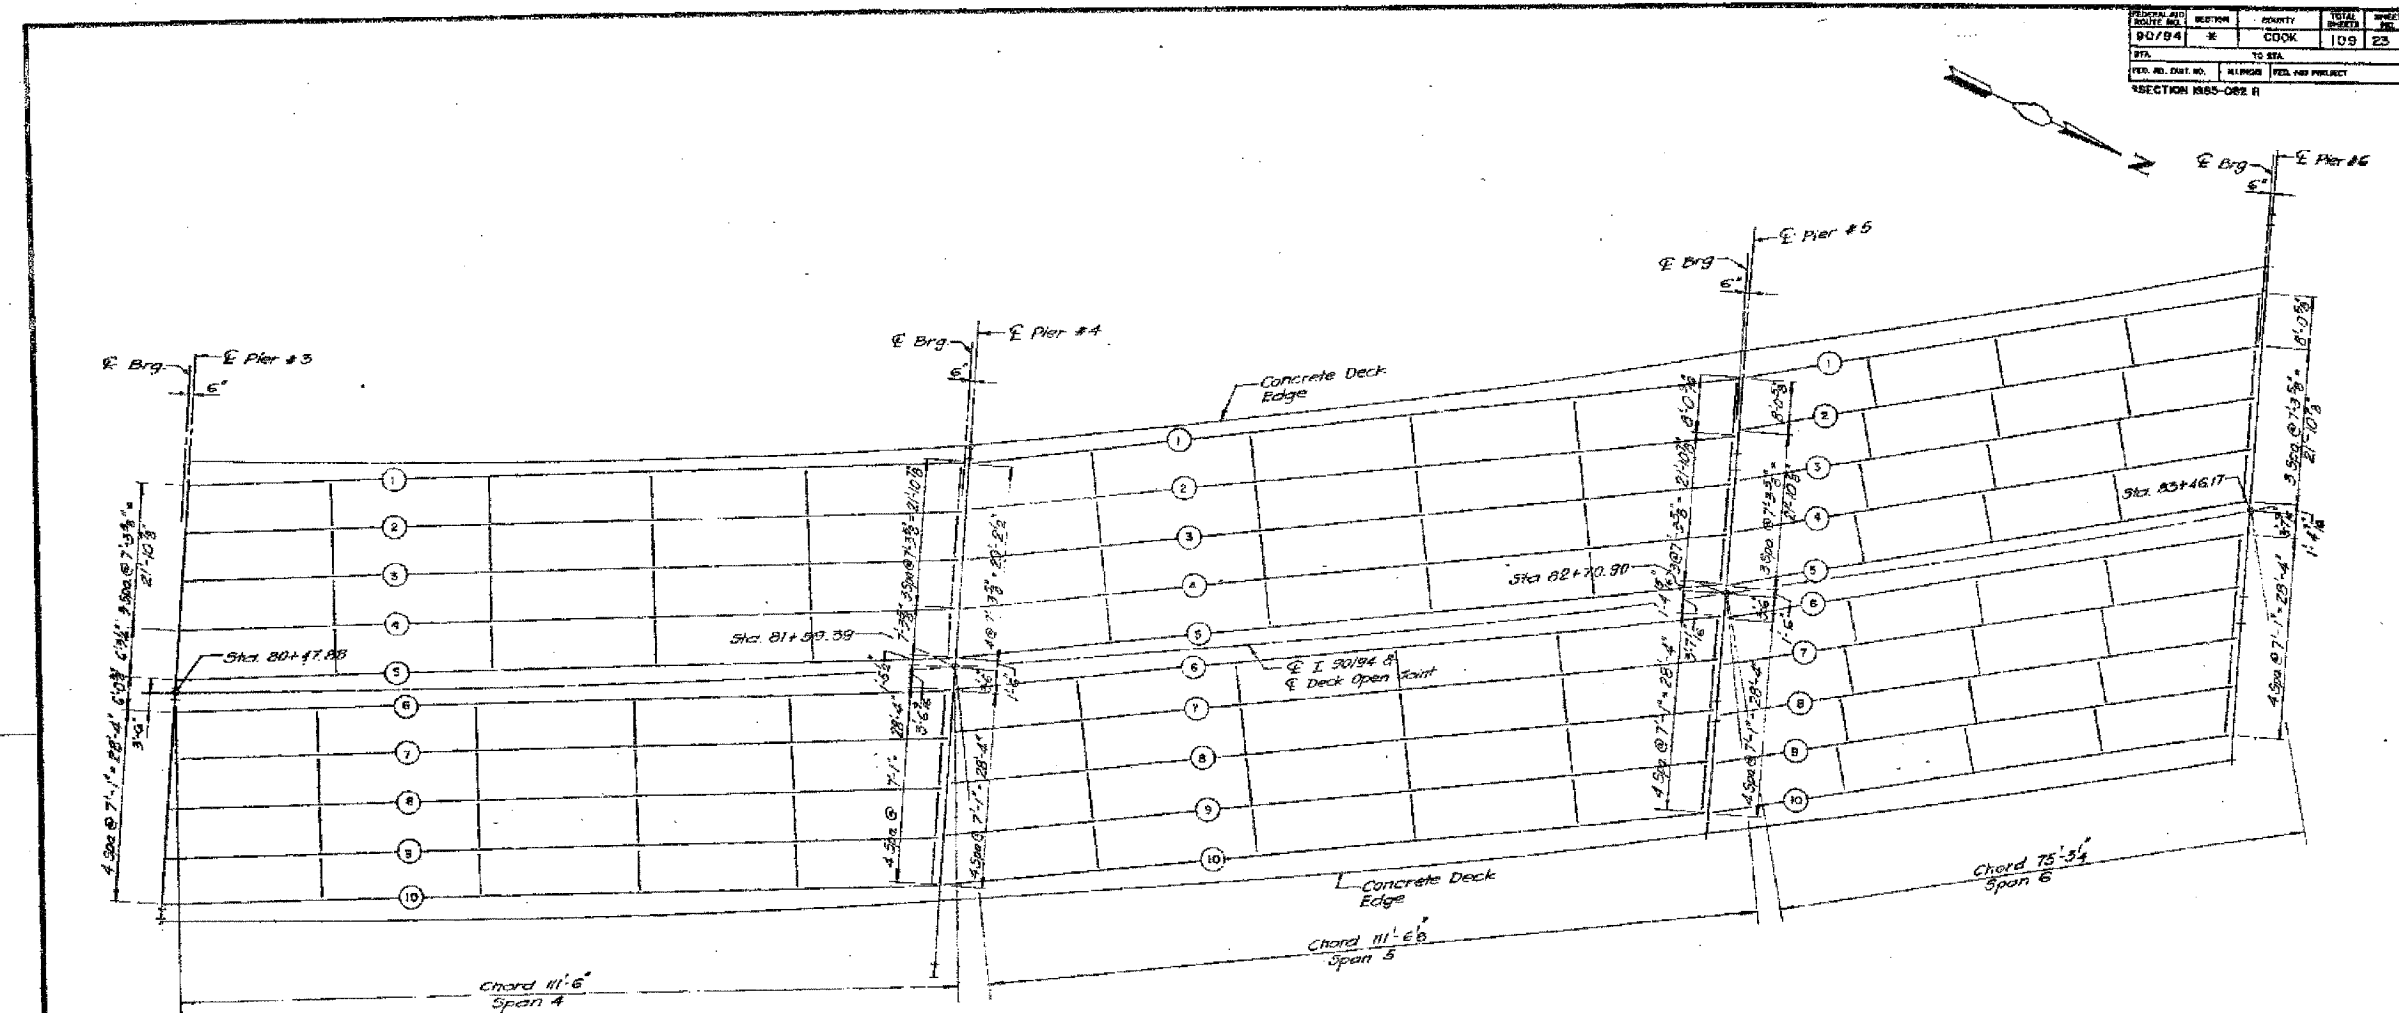

PLAN - SPANS 4, 5 & 6

**Note:**  
 This Sheet is furnished for Reference only.  
 No New Steel Beams or Diaphragms, Plate girders  
 or Cross frames are Required.

ALL NEW MATERIALS SHOWN ON THIS SHEET ARE FURNISHED UNDER A SEPARATE  
 STEEL FABRICATION CONTRACT (SECTION 1985-081F), UNLESS NOTED  
 OTHERWISE.

SHEET J 23 OF 109

REVISIONS	Name	Date

STATE OF ILLINOIS  
 DEPARTMENT OF TRANSPORTATION  
 F.A.I. ROUTE 90/94 (DAN RYAN EXPRESSWAY)  
 SECTION 1985-082 R - COOK COUNTY  
 S.B. MAINLINE RECONSTRUCTION  
 STRUCTURE DIS-1117 (MAINLINE)  
 FRAMING PLAN SPANS 4, 5, & 6

Scale: NONE  
 Date: AUGUST 14, 1997  
 Drawn By: L.D.  
 Checked By: sc  
 ENVIRONMENTAL ENGINEERS INC.  
 Chicago, Illinois

FOR INFORMATION ONLY

REVISIONS	NAME	DATE

ILLINOIS DEPARTMENT OF TRANSPORTATION  
 F.A.I. 94/90 (DAN RYAN EXPRESSWAY)  
 DAN RYAN ELEVATED BRIDGE  
 BEARING REPLACEMENT & STEEL REPAIR  
 EXISTING PLAN INFORMATION  
 SN 016-1117

SCALE: NTS  
 DATE: 5/18/2007  
 DRAWN BY: LAM  
 CHECKED BY: BLU

BOWMAN, BARRETT & ASSOCIATES INC.  
 CONSULTING ENGINEERS  
 Chicago, Illinois  
 312.228.0100  
 www.bbainc.com

N:\600000\BRIDGE\21A\SHEET\5860\_21A\_016-1117.rvt