


F.A.I.	SECTION	COUNTY	TOTAL SHEETS	SHEET NO.
94/90	2005-086 1	COOK	228	208
STA.		TO STA.		
FED. ROAD DIST. NO.		ILLINOIS FED. AID PROJECT		

60B07

FEDERAL AID PROJECT NO.	SECTION	COUNTY	TOTAL SHEETS	SHEET NO.
90/94	X	COOK	109	27
STA.		TO STA.		
FED. ROAD DIST. NO.		ILLINOIS FED. AID PROJECT		

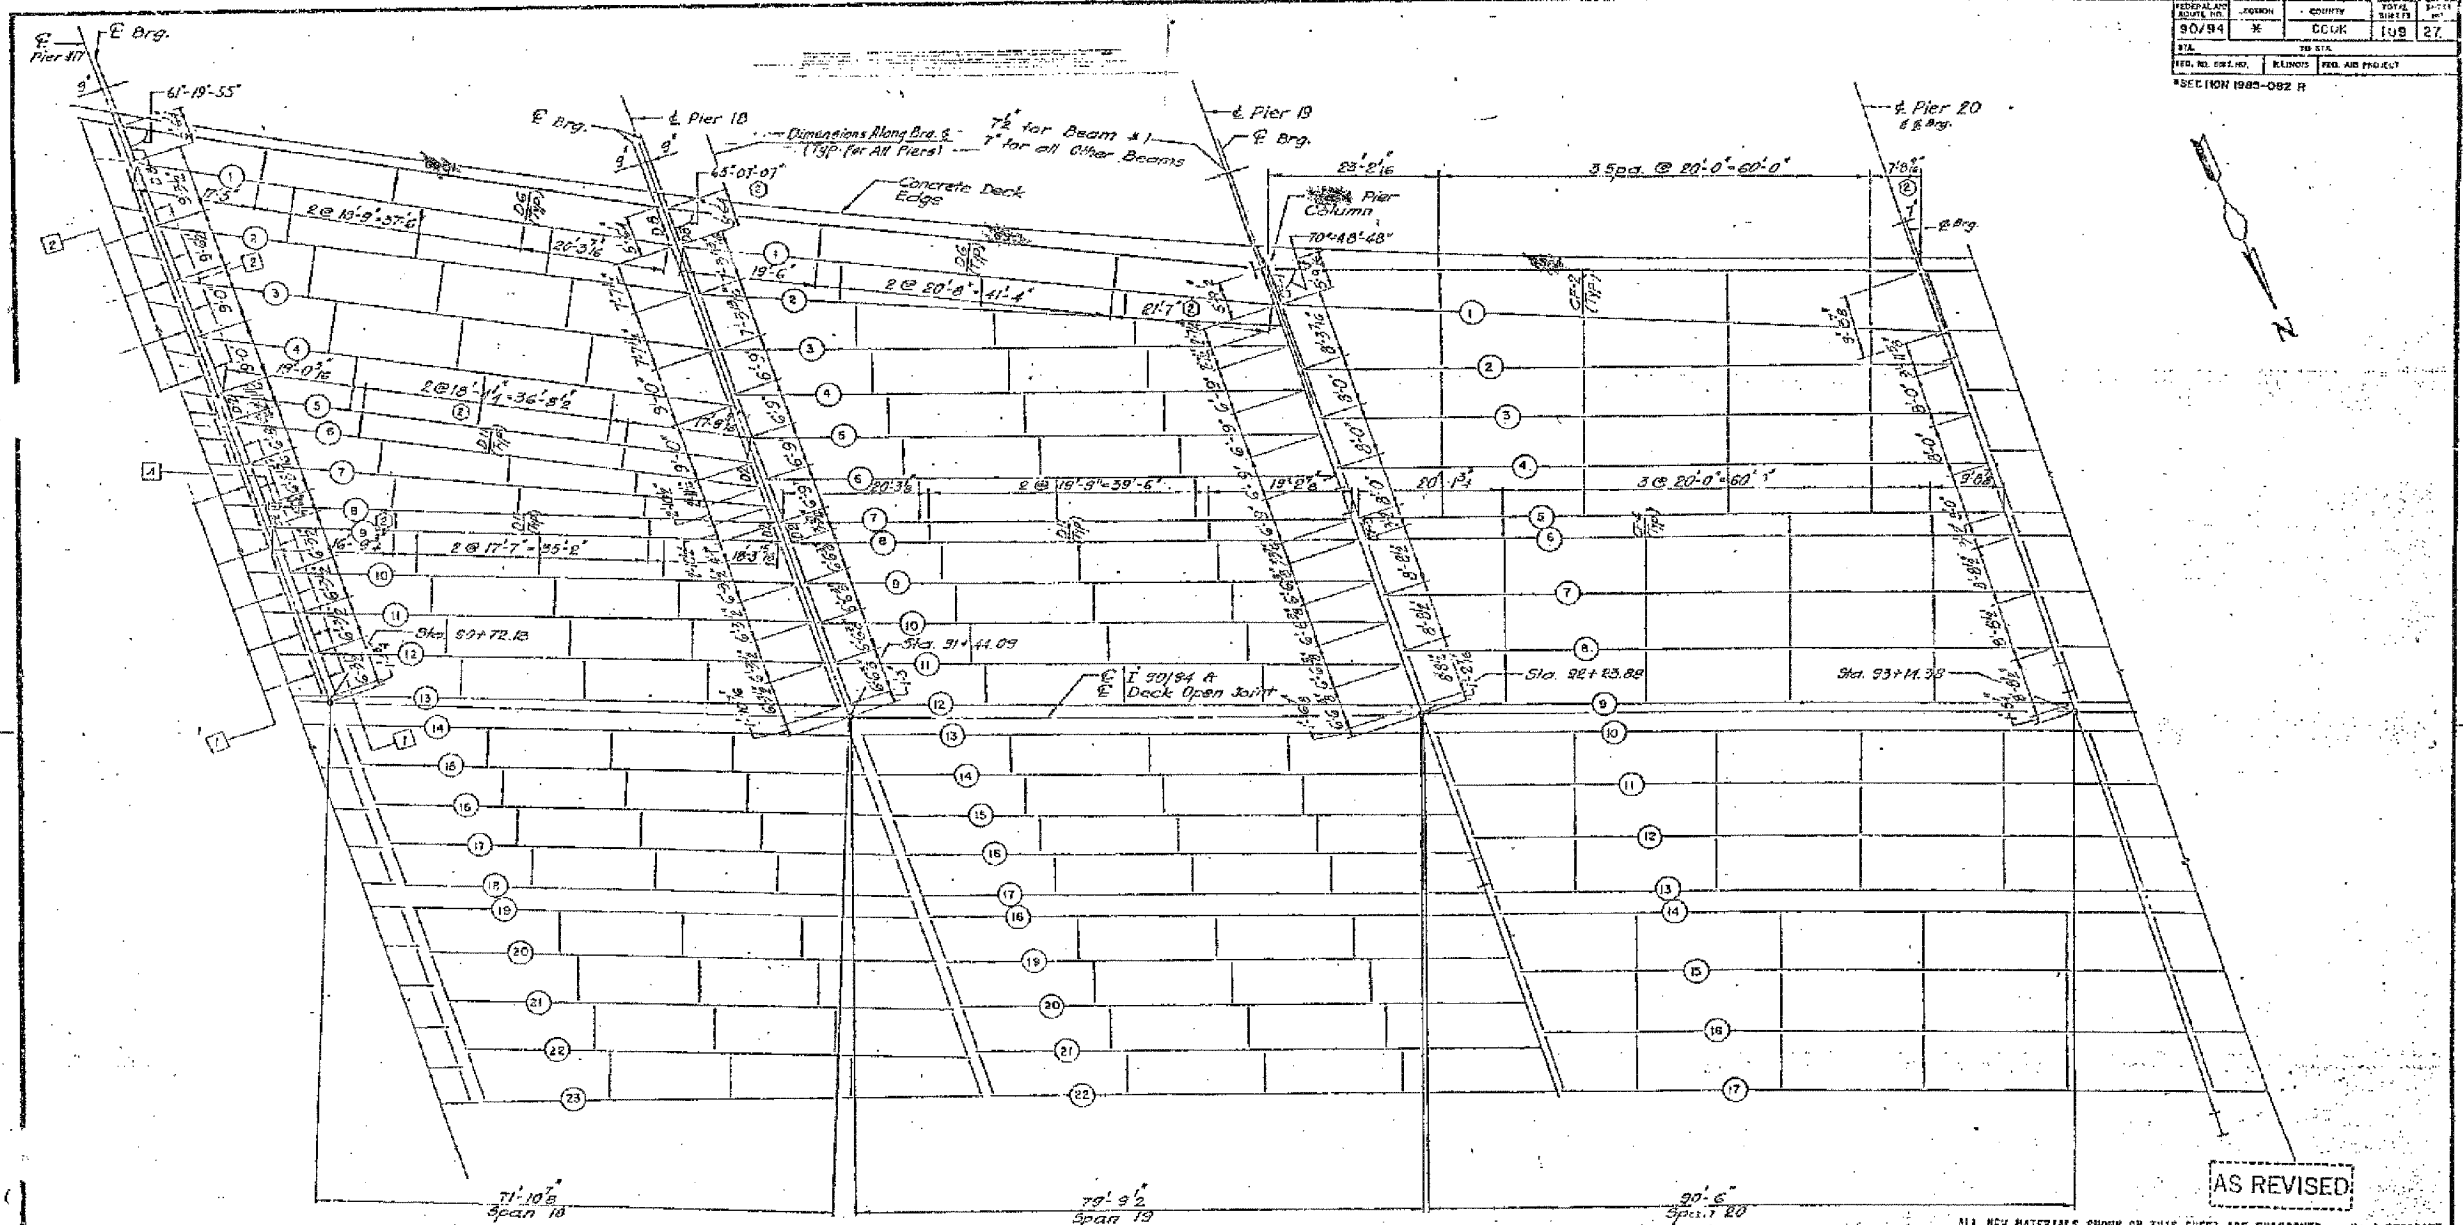

AS REVISED

ALL NEW MATERIALS SHOWN ON THIS SHEET ARE FUGGESH'S STEEL FABRICATION CONTRACT (SECTION 1095-081F), UNLESS OTHERWISE NOTED.

SHEET J 27 OF 109

REVISIONS	
Name	Date
(1) Rev.	1-8-88
(2) Rev.	2-5-88

STATE OF ILLINOIS
DEPARTMENT OF TRANSPORTATION
F.A.I. ROUTE 90/94 (DAN RYAN EXPRESSWAY)
SECTION 1095-086 1 - COOK COUNTY
S.B. MAINLINE RECONSTRUCTION
STRUCTURE 016-1117 (MAINLINE)
FRAMING PLAN SPANS 18 TO 20
Scale: NONE
Date: AUGUST 14, 1987
Checked By: JSK
Drawn By: JED
ENVIRONMENTAL ENGINEERS INC.
Chicago, Illinois

- (1) (A) Repair Girder Web Near Bearing Stiffener, For Details See Sheet SR-3-Vol.13
- (1) (Z) End Cross Frame, Type D11, See Sheet SR-3, Vol.13 For Details
- (1) (E) End Cross Frame Type D10, See Sheet SR-3, Vol.13 For Details

PLAN - SPANS 18, 19 & 20

Note:
For diaphragm details D1 and D2 see sheet no. J 39
For diaphragm details D5 see sheet no. J 34
For diaphragm details D8 see sheet no. J 35
For cross frame details CF1 and CF2 see sheet no. J 33
For cross frame details CF3 and CF4 see sheet no. J 34

FOR INFORMATION ONLY

BOWMAN, BARRETT & ASSOCIATES INC.
CONSULTING ENGINEERS
Chicago, Illinois
312.228.0100
www.bbainc.com

REVISIONS	
NAME	DATE

ILLINOIS DEPARTMENT OF TRANSPORTATION
F.A.I. 94/90 (DAN RYAN EXPRESSWAY)
DAN RYAN ELEVATED BRIDGE
BEARING REPLACEMENT & STEEL REPAIR
EXISTING PLAN INFORMATION
SN 016-1117
SCALE: NTS
DATE: 5/18/2007
DRAWN BY: LAM
CHECKED BY: BLU

5/18/2007 5:24:20 PM