


60B07

| NOV 1994 | SECTION | COUNTY | DATE | SHEET NO. |
|---|--------------|--------|------|-----------|
| FBI-94 | 2-2005-086-I | COOK | 184 | 49 |
| FED. ROAD DIST. NO. 2005-086-I PROJECT 2005-086-I | | | | |

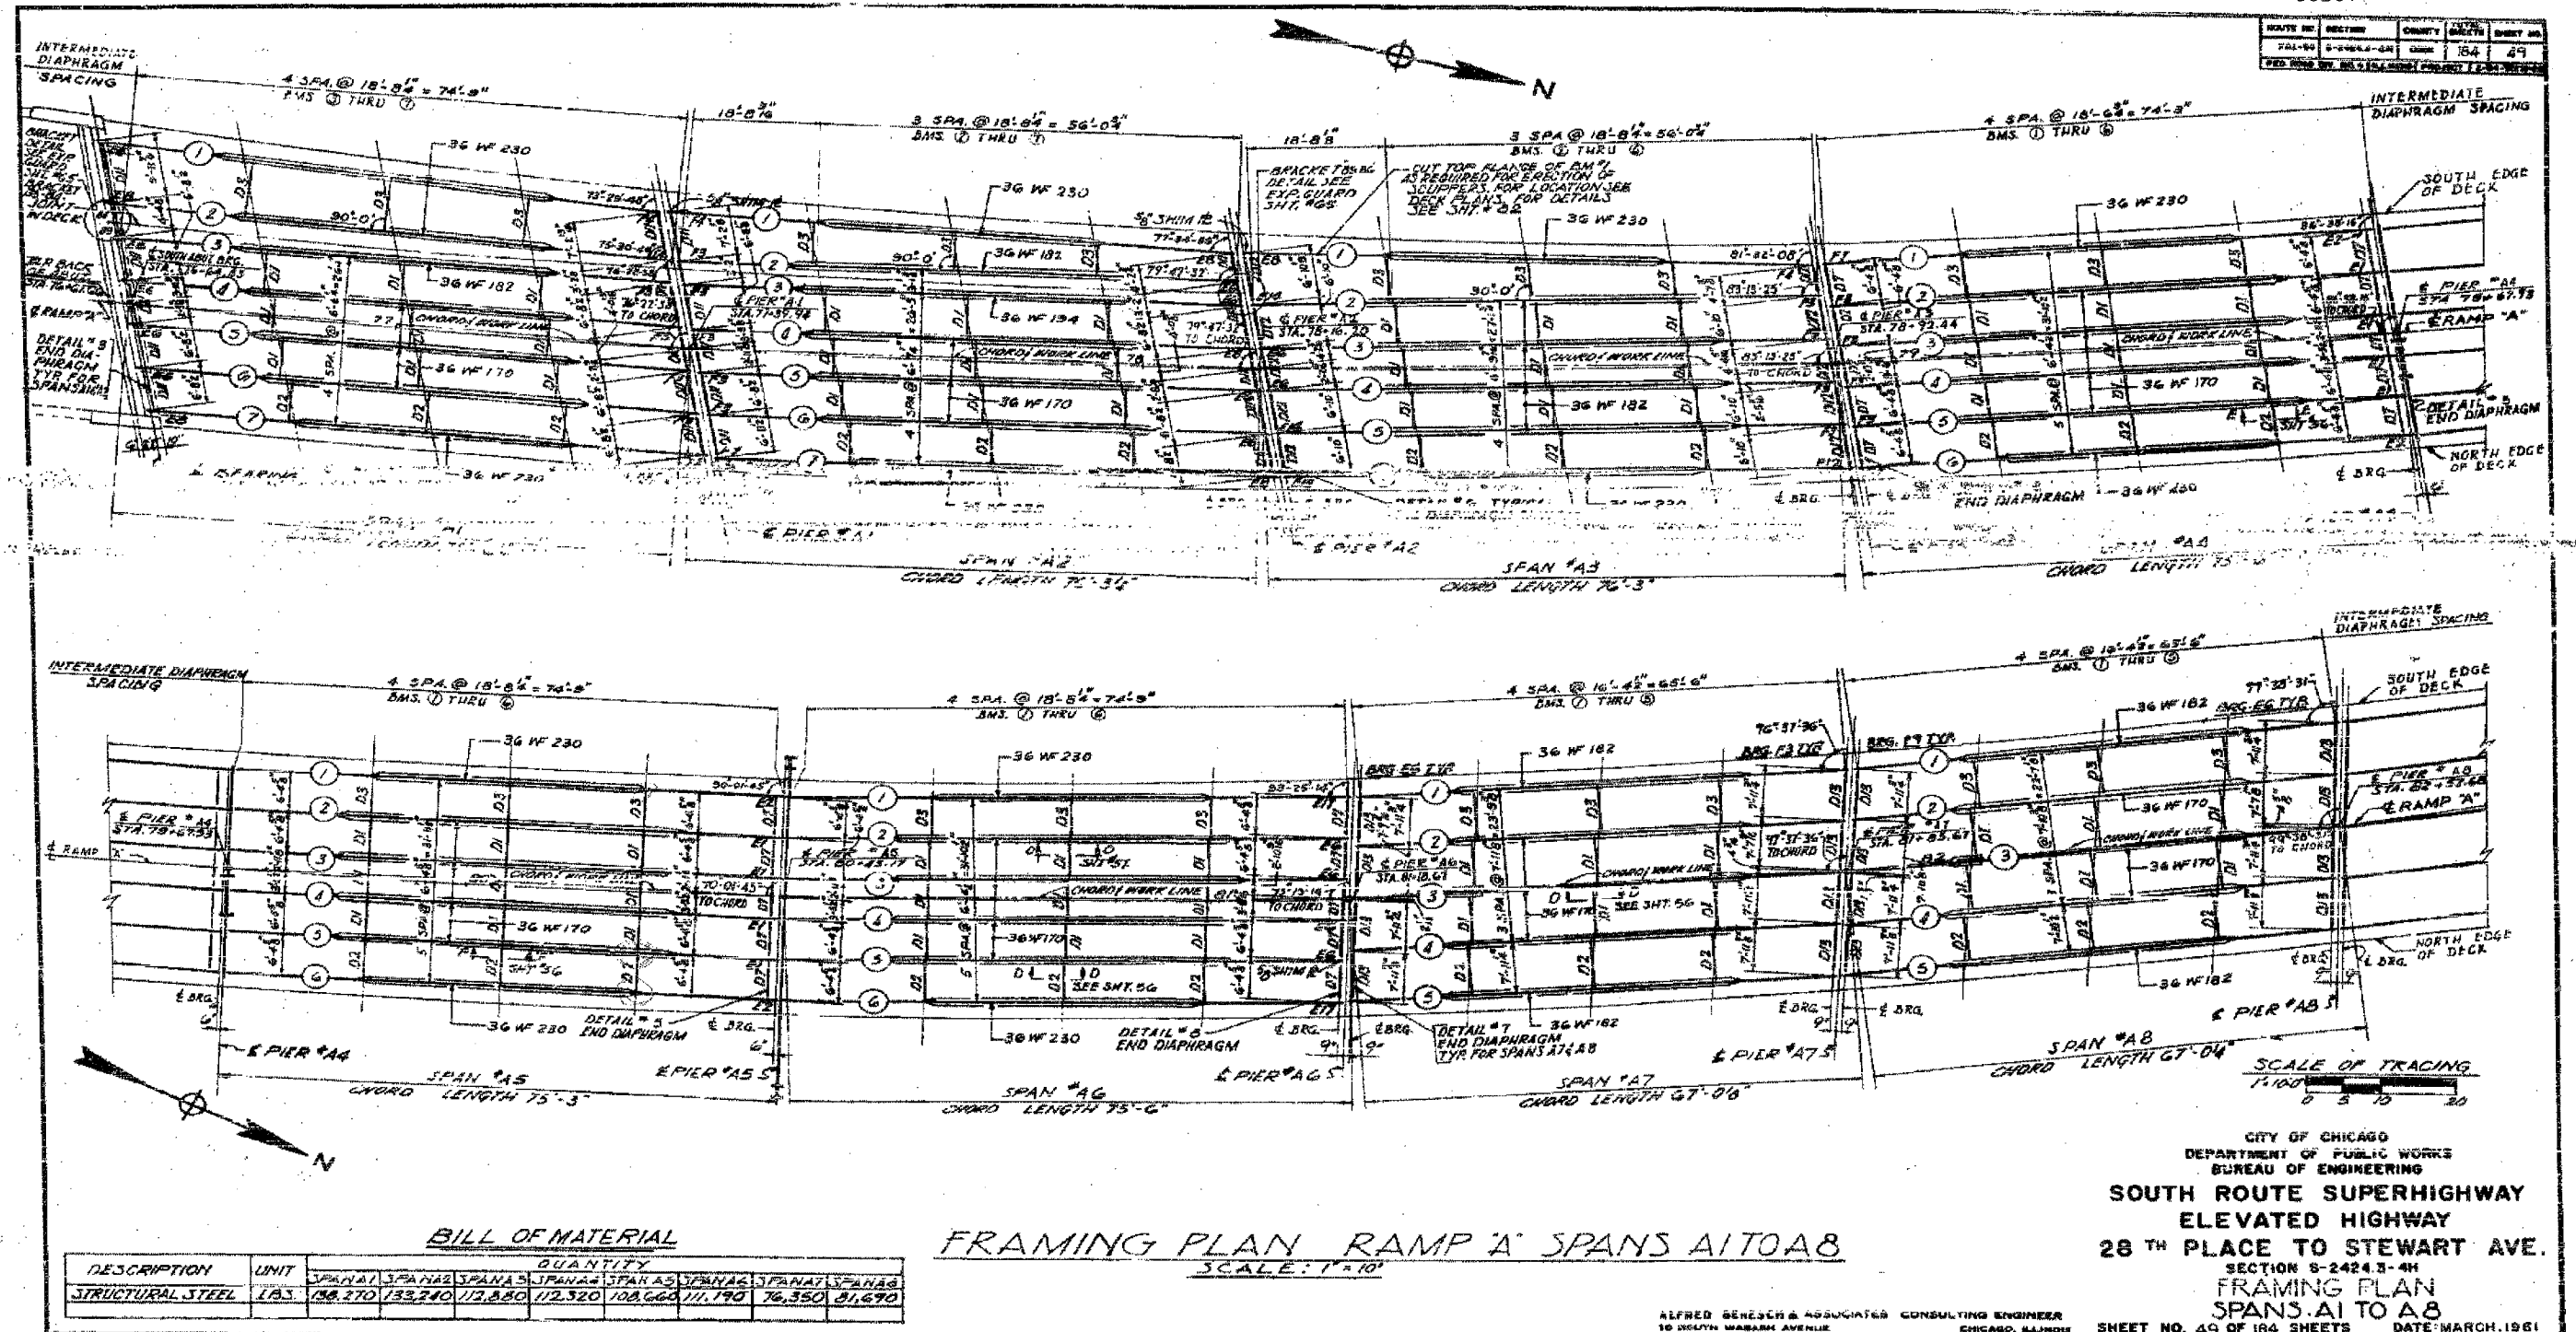

BILL OF MATERIAL

| DESCRIPTION | UNIT | QUANTITY | | | | | | | |
|------------------|------|----------|---------|---------|---------|---------|---------|--------|--------|
| STRUCTURAL STEEL | LBS | 158,270 | 133,240 | 113,880 | 112,520 | 108,660 | 111,190 | 76,350 | 81,670 |

FRAMING PLAN RAMP 'A' SPANS A1 TO A8
SCALE: 1" = 10'

CITY OF CHICAGO
DEPARTMENT OF PUBLIC WORKS
BUREAU OF ENGINEERING
**SOUTH ROUTE SUPERHIGHWAY
ELEVATED HIGHWAY
28TH PLACE TO STEWART AVE.**
SECTION 8-2424.3-4H
**FRAMING PLAN
SPANS A1 TO A8**
ALFRED GENESER & ASSOCIATES CONSULTING ENGINEER
10 SOUTH WABASH AVENUE CHICAGO, ILLINOIS
SHEET NO. 49 OF 184 SHEETS DATE: MARCH, 1981

BOWMAN, BARRETT & ASSOCIATES INC.
CONSULTING ENGINEERS
Chicago, Illinois
312.228.0100
www.bbainc.com

FOR INFORMATION ONLY

| REVISIONS | |
|-----------|------|
| NAME | DATE |
| | |
| | |
| | |
| | |
| | |
| | |
| | |
| | |
| | |

ILLINOIS DEPARTMENT OF TRANSPORTATION
F.A.I. 94/90 (DAN RYAN EXPRESSWAY)
DAN RYAN ELEVATED BRIDGE
BEARING REPLACEMENT & STEEL REPAIR
EXISTING PLAN INFORMATION
SN 016-1067
SCALE: NTS
DATE: 5/18/2007
DRAWN BY: LAM
CHECKED BY: BLU

5/24/2007 5:08:53 PM