


F.A.P. RTE.	SECTION	COUNTY	TOTAL SHEETS	SHEET NO.
541	9 HB-1-1	LAKE	26	15
FED. ROAD DIST. NO.	ILLINOIS	FED. AID PROJECT		
Contract No. 60090				

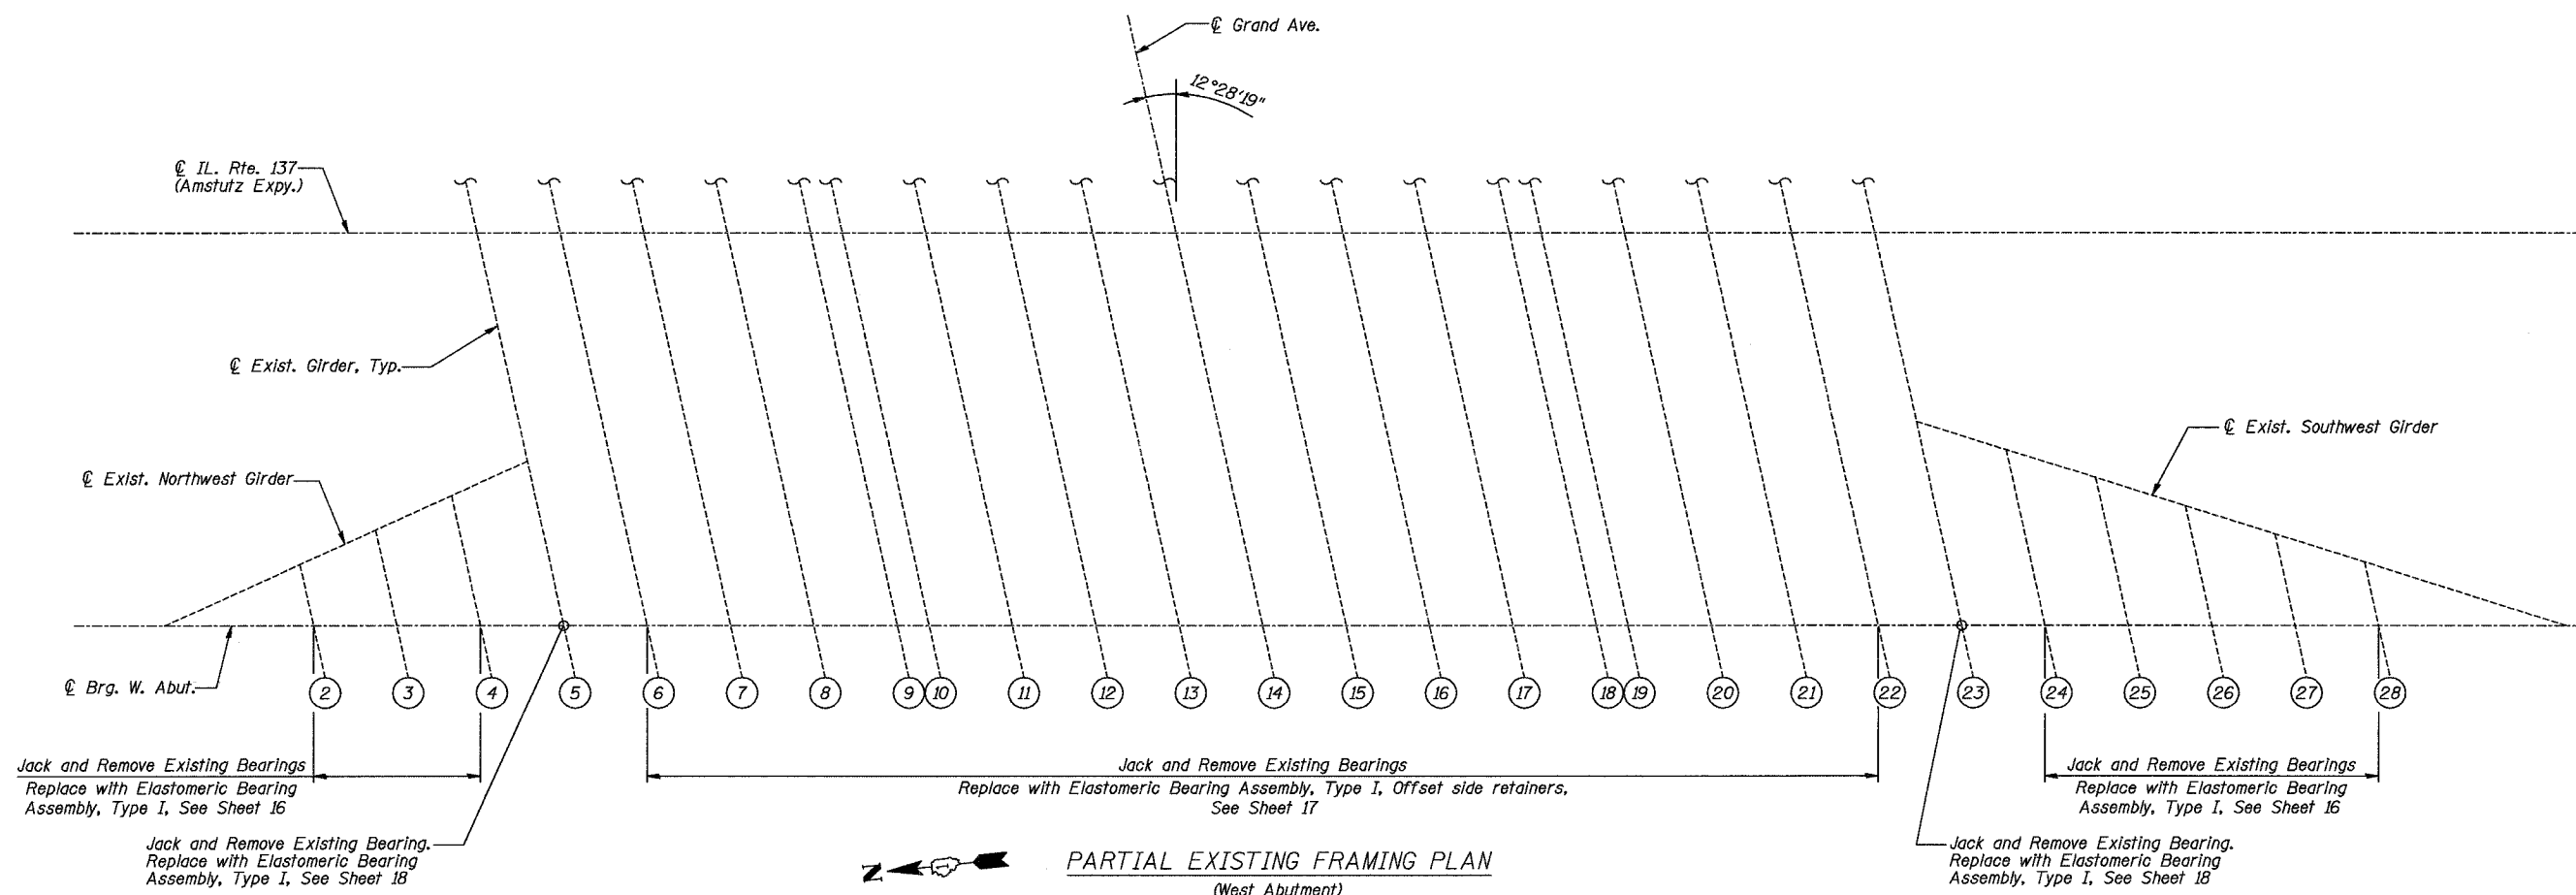

DESIGNED	S.D.H.
CHECKED	J.A.Z.
DRAWN	M.S.M.
CHECKED	S.D.H.

PARTIAL EXISTING FRAMING PLAN
 FAP 541 (GRAND AVE.) OVER
 IL RTE. 137 (AMSTUTZ EXPY.)
 SECTION 9 HB-1-1
 LAKE COUNTY
 STATION 6+46.04
 S.N. 049-0118
 DATE: 03-27-08
 GRAEF, ANHALT, SCHLOEMER & ASSOCIATES INC
 CHICAGO ILLINOIS